



DEETER #2433 GRATE





24" x 24" Frame and Grate Detail

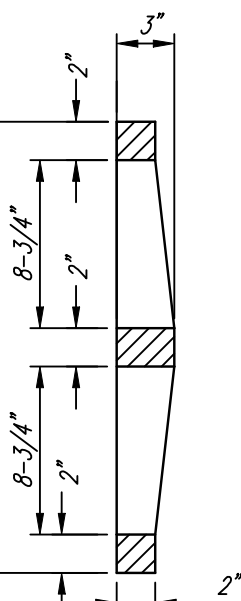

NOTE: Grates shall be imprinted on the top surface with "CITY OF WICHITA" using letters at least 1" in height. Other marking methods may be approved by the engineer.

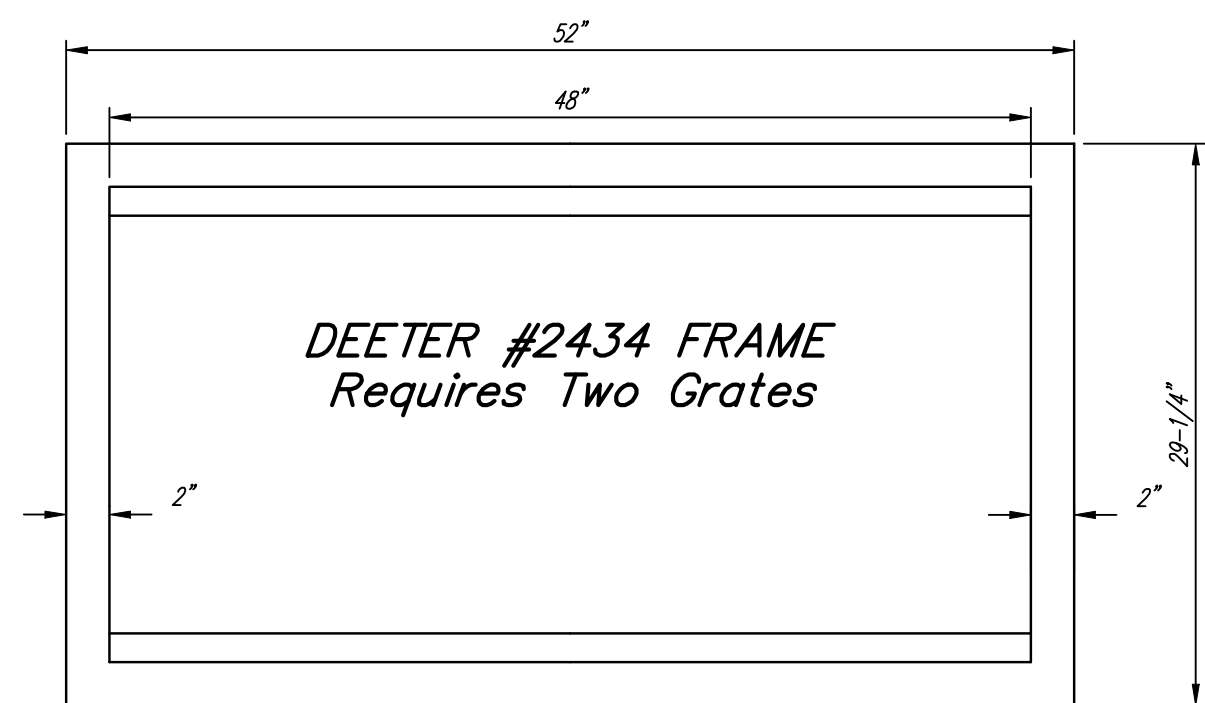

Double 24" x 24" Frame Detail

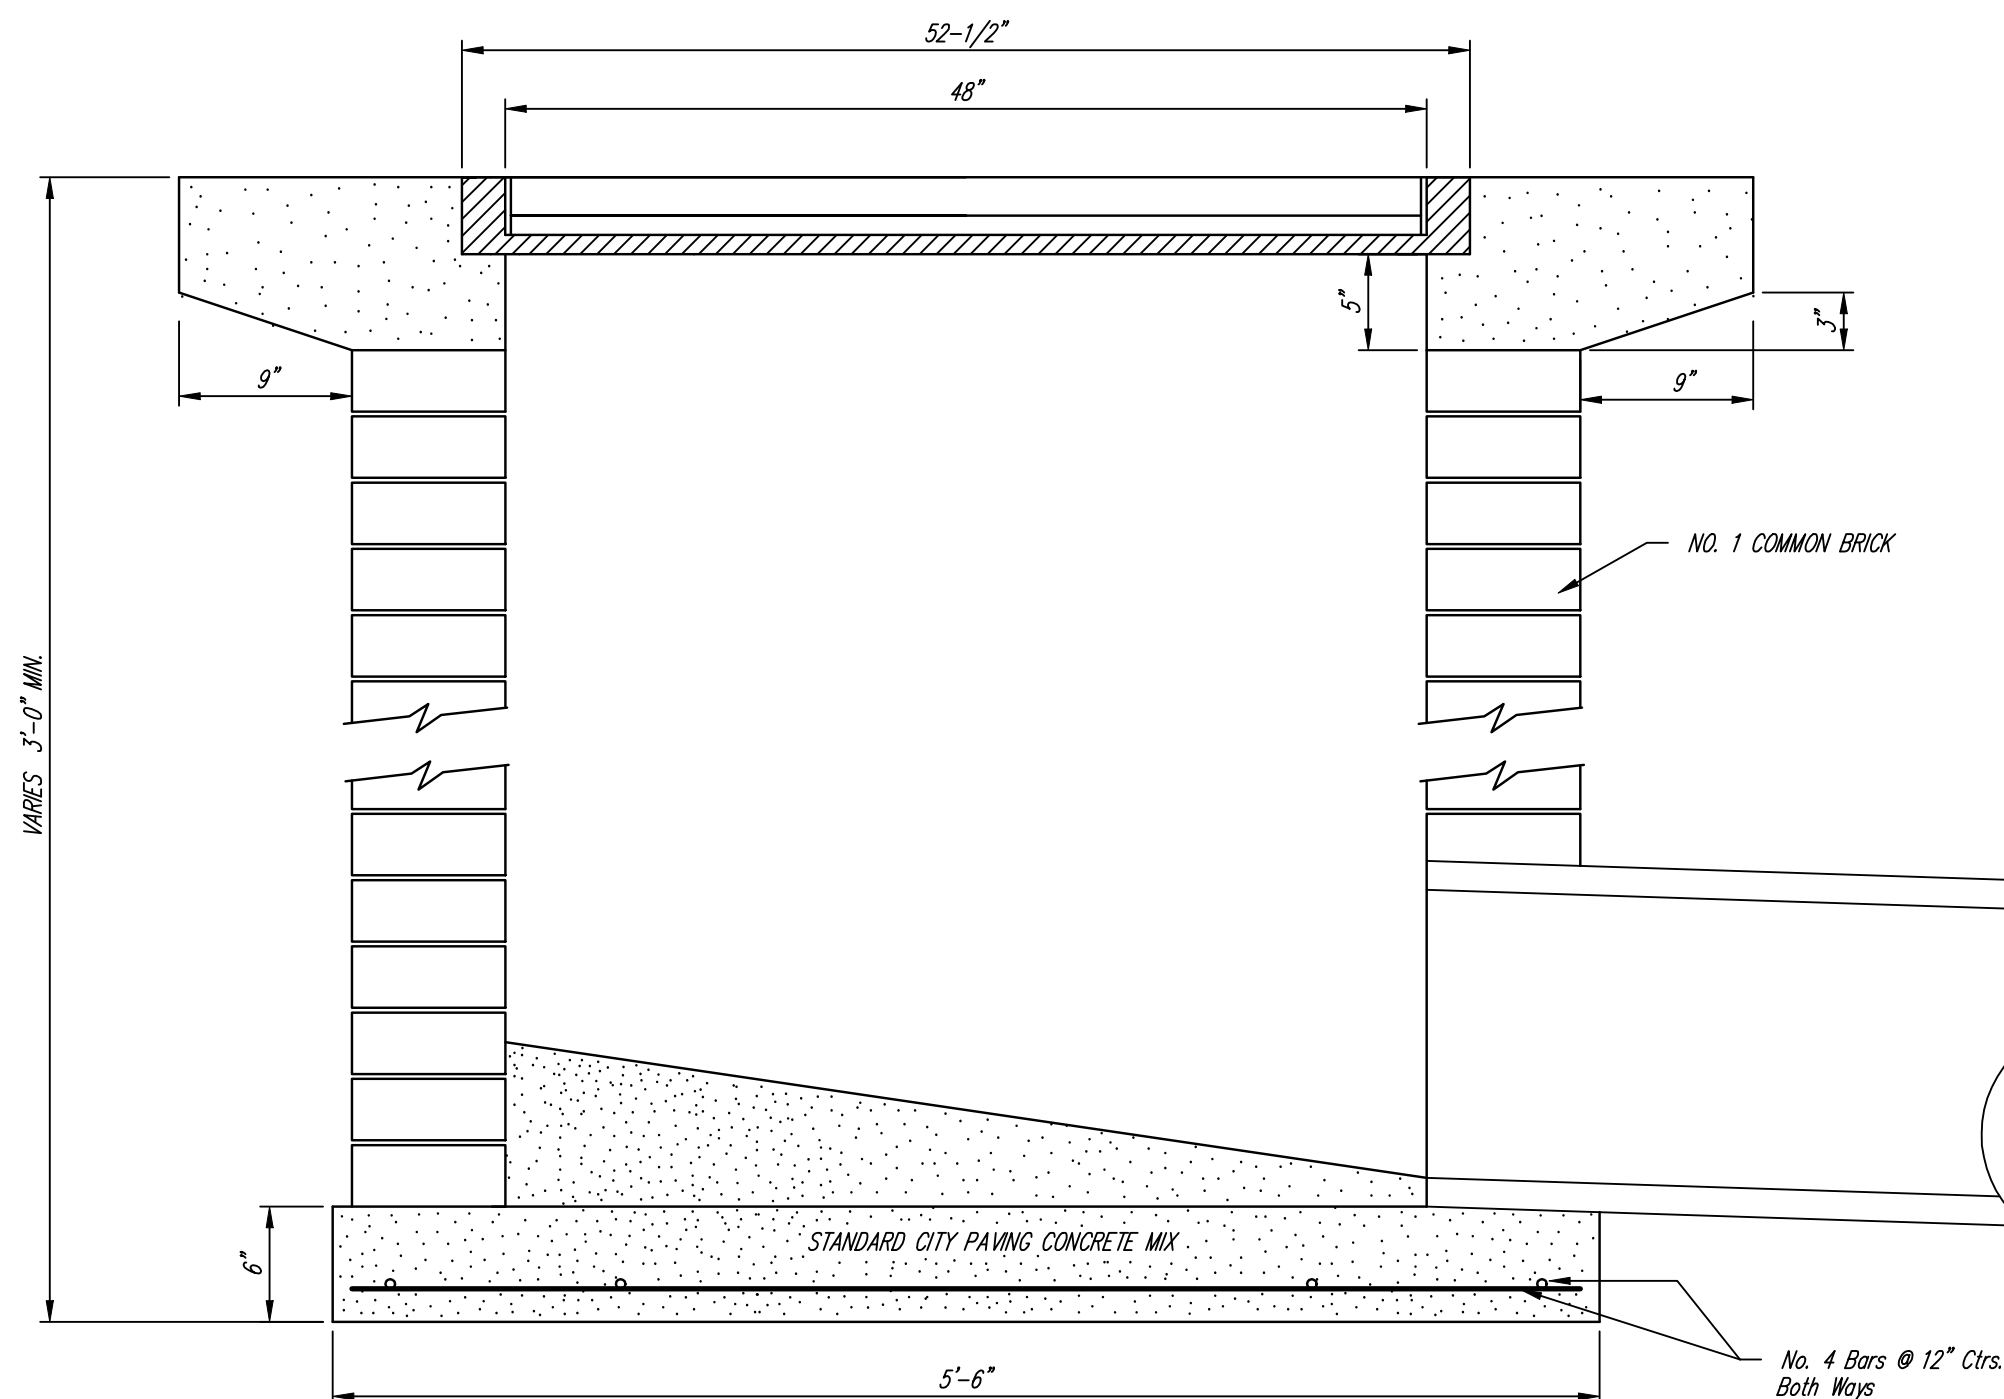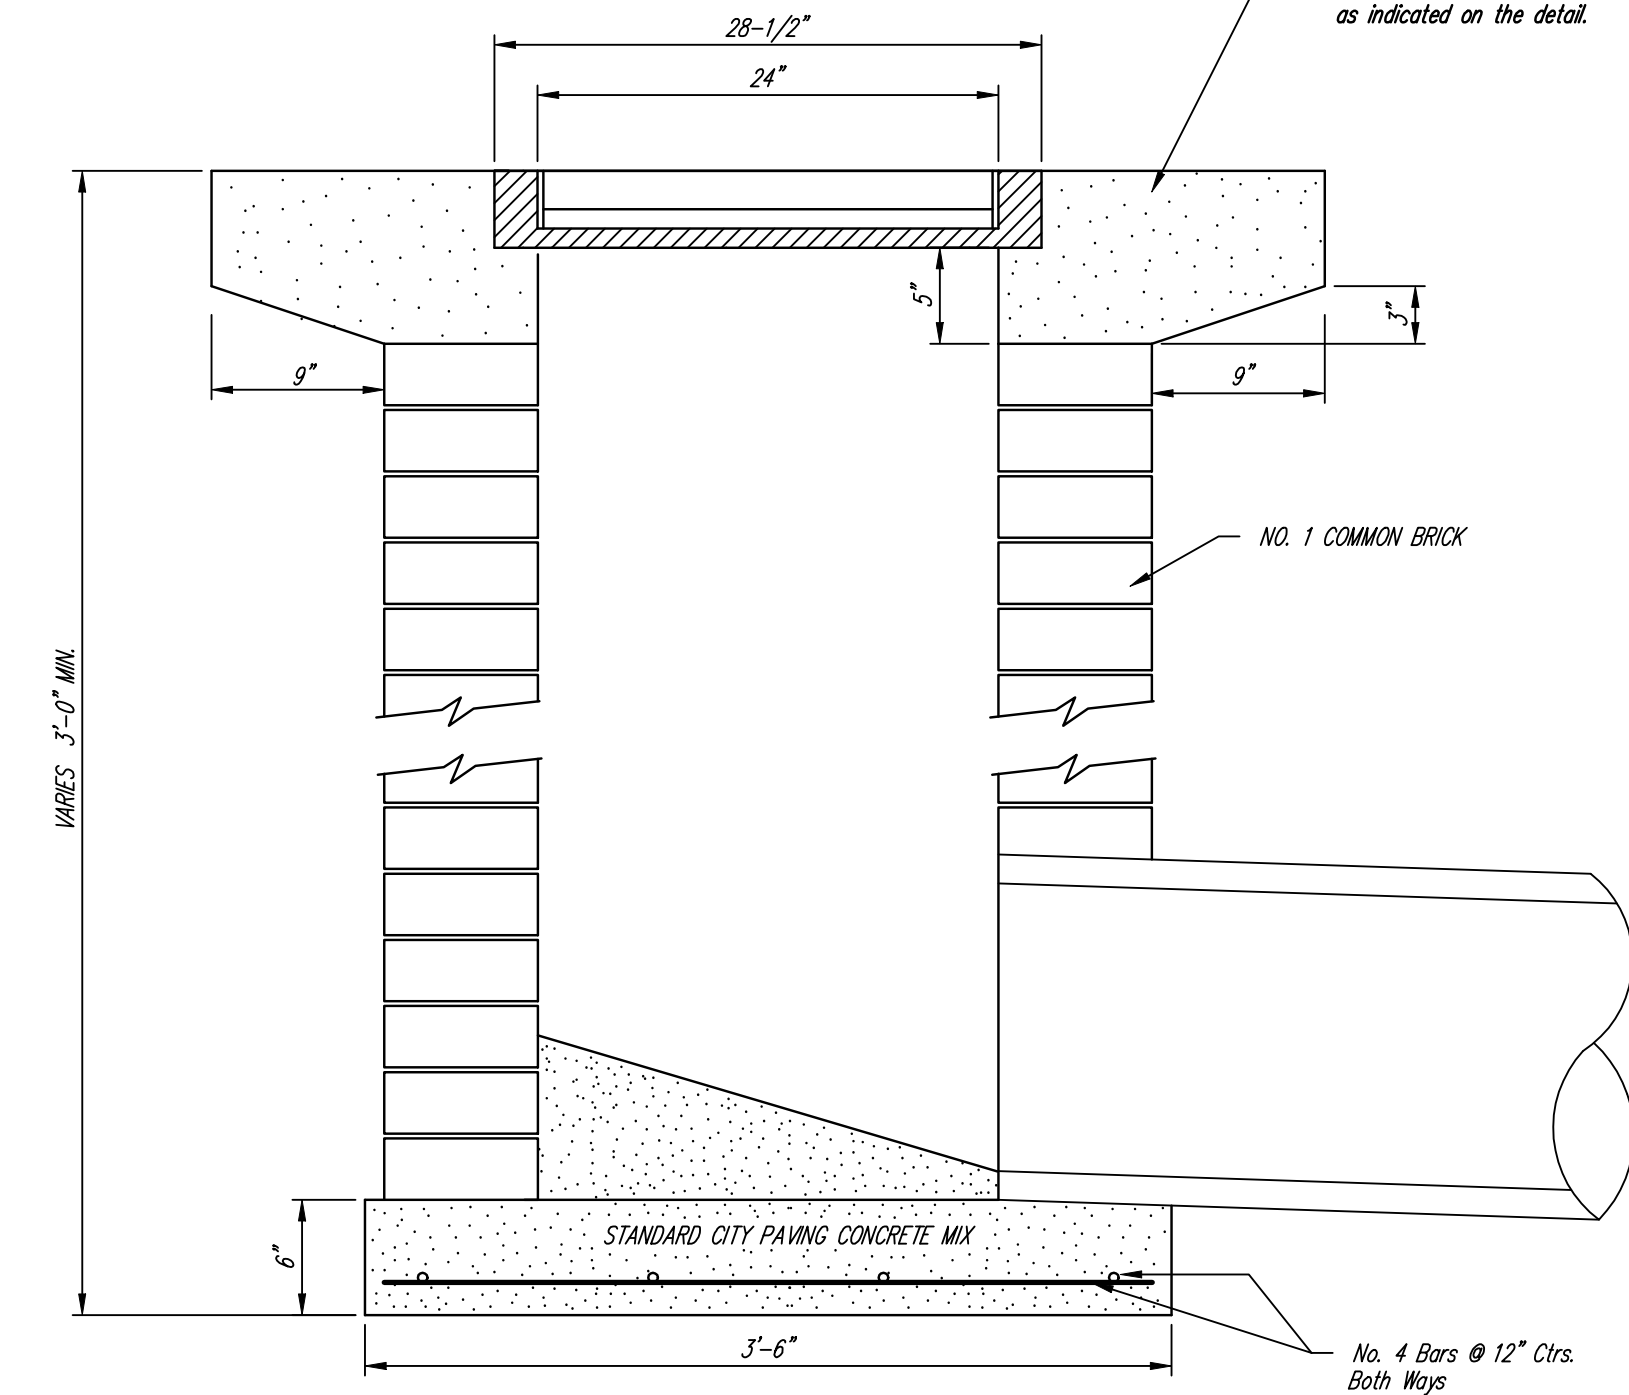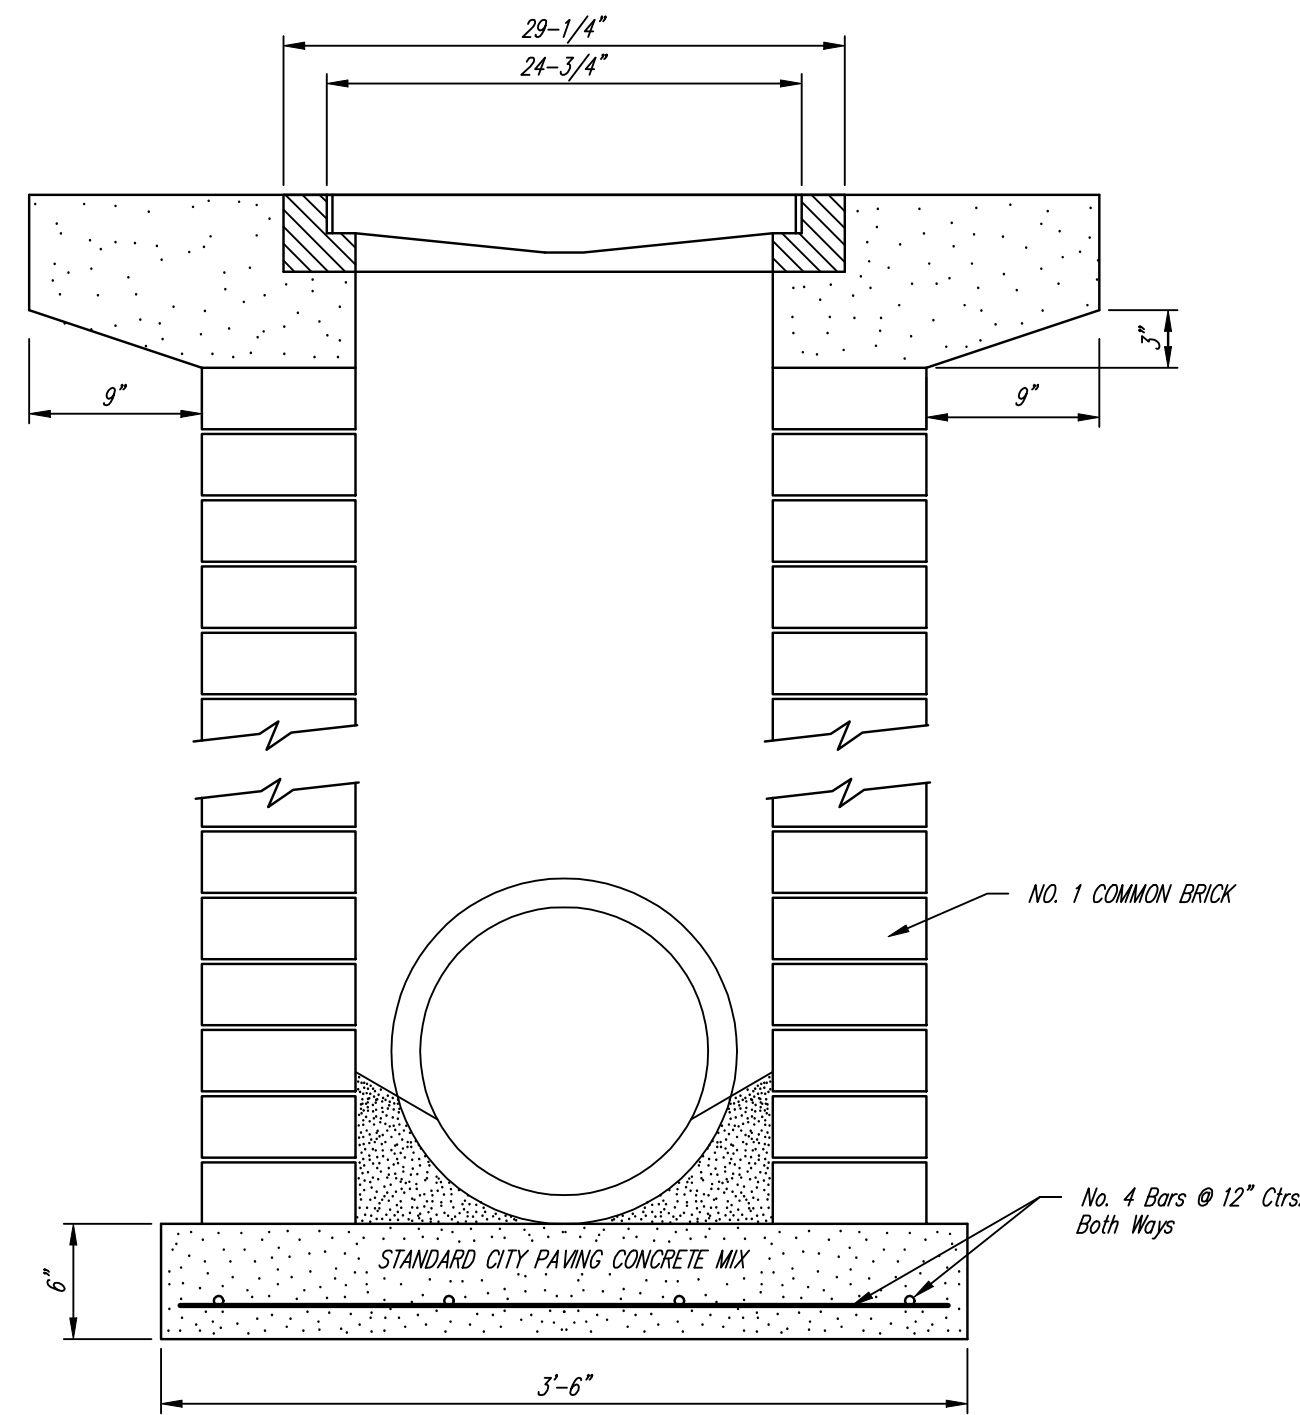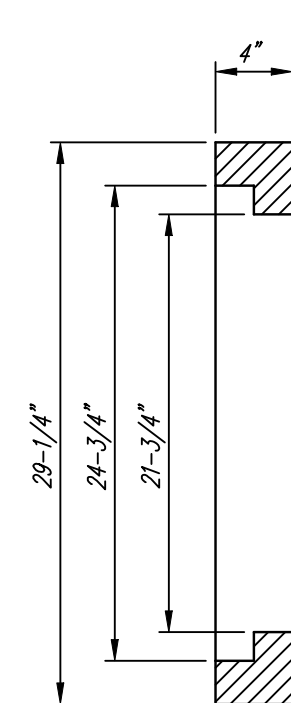

	City of Wichita Standard	
	<b>Drop Inlet Detail</b>	
<small>Baughman Company, P.A. 315 Ellis St. Wichita, KS 67211 F3162627271 F3162620149 ENGINEERING   SURVEYING   PLANNING   LANDSCAPE ARCHITECTURE</small>		
PROJECT NUMBER 468-84487	DESIGN C.O.W.	DRAWN STAFF
REVISIONS:	APPROVED	DATE 01/08
SCALE NONE		SHEET <b>22 OF 37</b>
<small>\\DropInlet2</small>		