



TYPICAL MASS GRADING DETAIL


STREET R/W GRADING

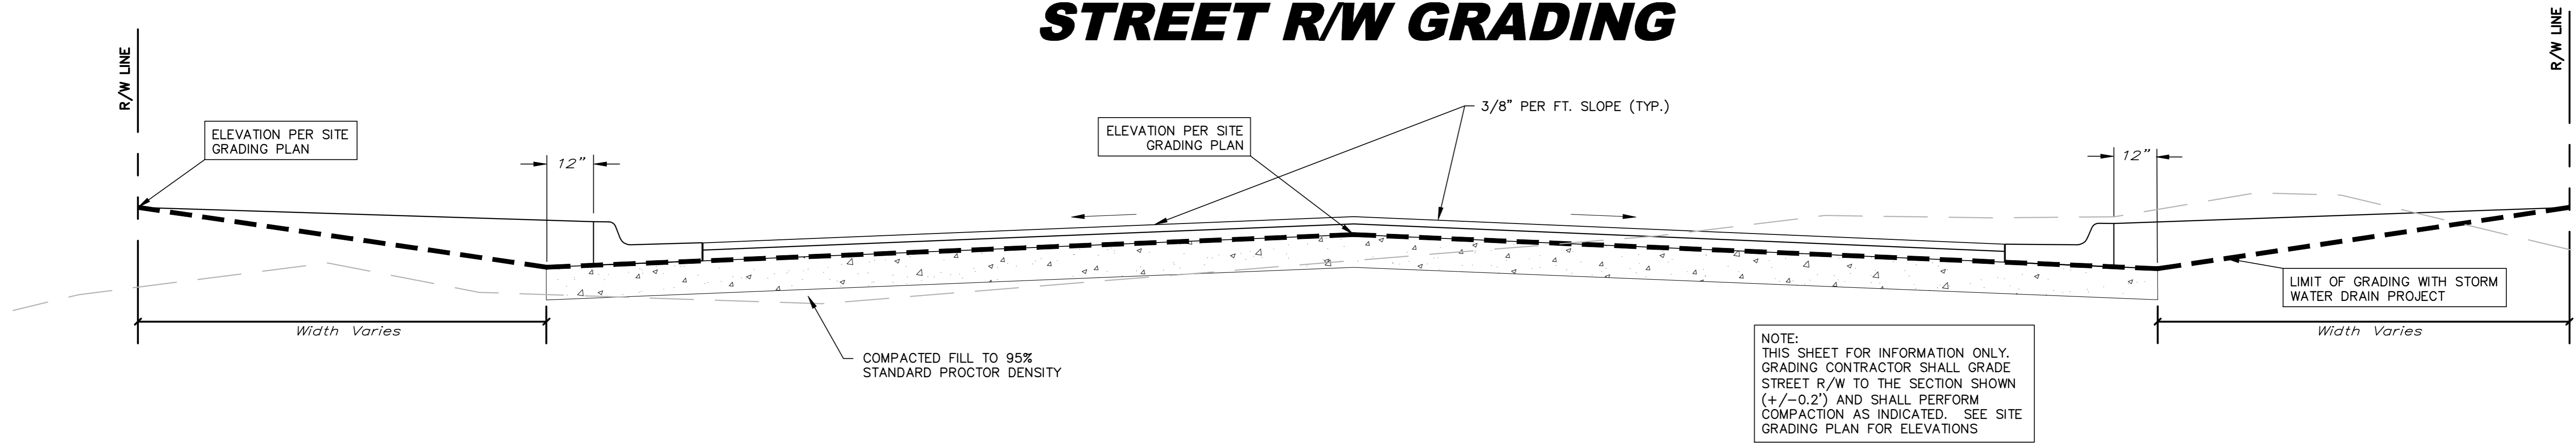

LOT FILL GRADING INTERIOR PLATTED LOT SECTION

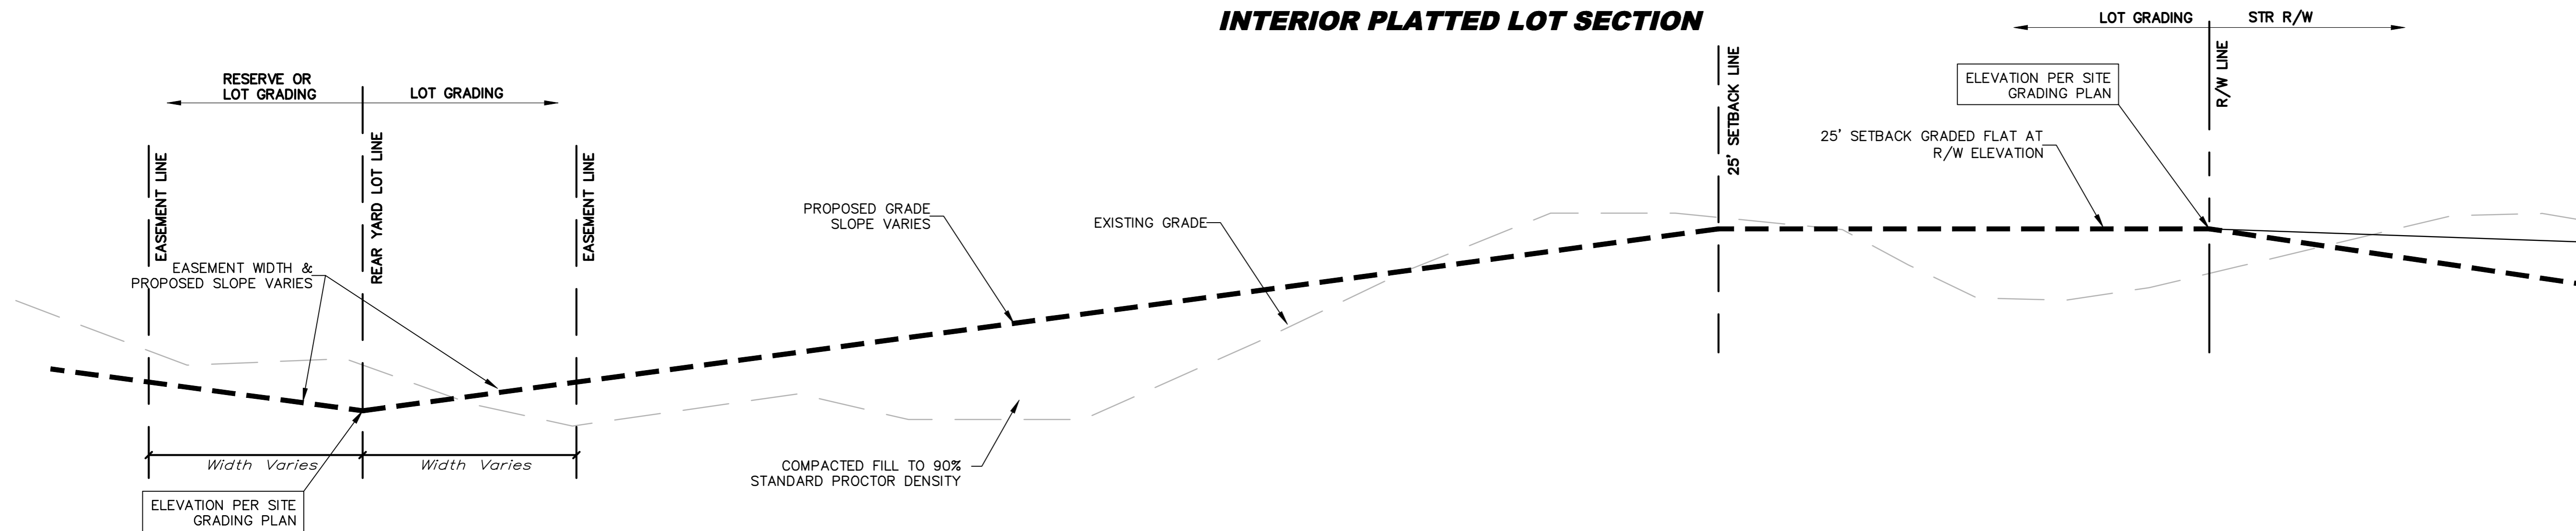


EXTERIOR PLATTED LOT SECTION

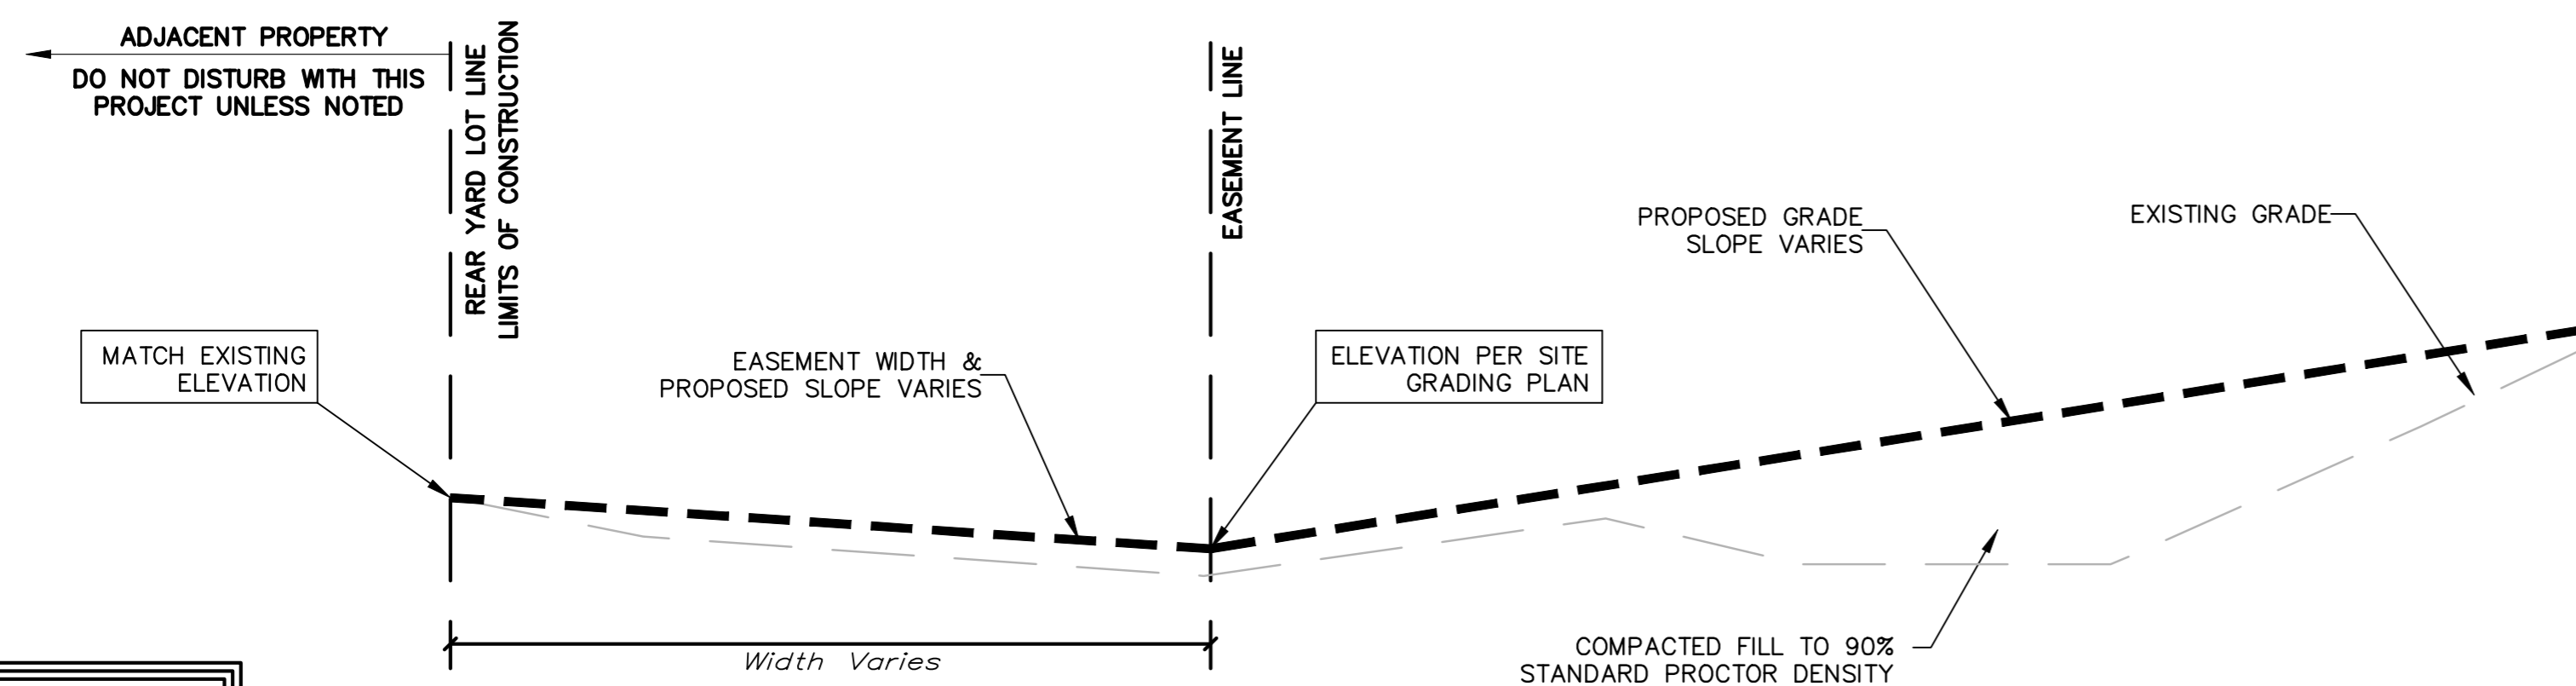

NOTE:
GRADING CONTRACTOR SHALL GRADE
LOTS TO THE SECTION SHOWN
(+/-0.3') AND SHALL PERFORM
COMPACTION AS INDICATED. SEE SITE
GRADING PLAN FOR ELEVATIONS

When trees are present along rear lot line, grade shall match at trunk line and trees shall not be disturbed. Any trimming of trees shall be approved by the engineer and owner.

 MASS GRADING TYPICAL SECTION	
<small>Baughman Company, P.A. 315 Ellis St. Wichita, KS 67211 P 316-262-7271 F 316-262-0149 ENGINEERING SURVEYING PLANNING LANDSCAPE ARCHITECTURE</small>	
PROJECT NUMBER 468-84487	DESIGN C.O.W.
REVISIONS:	DRAWN STAFF
APPROVED	DATE 08/07
SCALE NONE	SHEET 25 OF 37
<small>L:\Details\35rock.dwg</small>	