

WATER DISTRIBUTION SYSTEM IMPROVEMENTS

TO SERVE

WEBB BUSINESS PARK

OCA NO. 735410


CITY OF WICHITA PROJECT NO. 448-90333

CITY OF WICHITA, KANSAS

JAMES L. ARMOUR, P.E. - CITY ENGINEER

INDEX OF SHEETS

SHEET NO. 1	TITLE SHEET
SHEET NO. 2	KEY MAP AND GENERAL NOTES
SHEET NO. 3	STANDARD DETAILS
SHEET NO. 4-6	PLAN/PROFILE
SHEET NO. 7	PLAT
SHEET NO. 8-11	SOIL EROSION BMP DETAILS

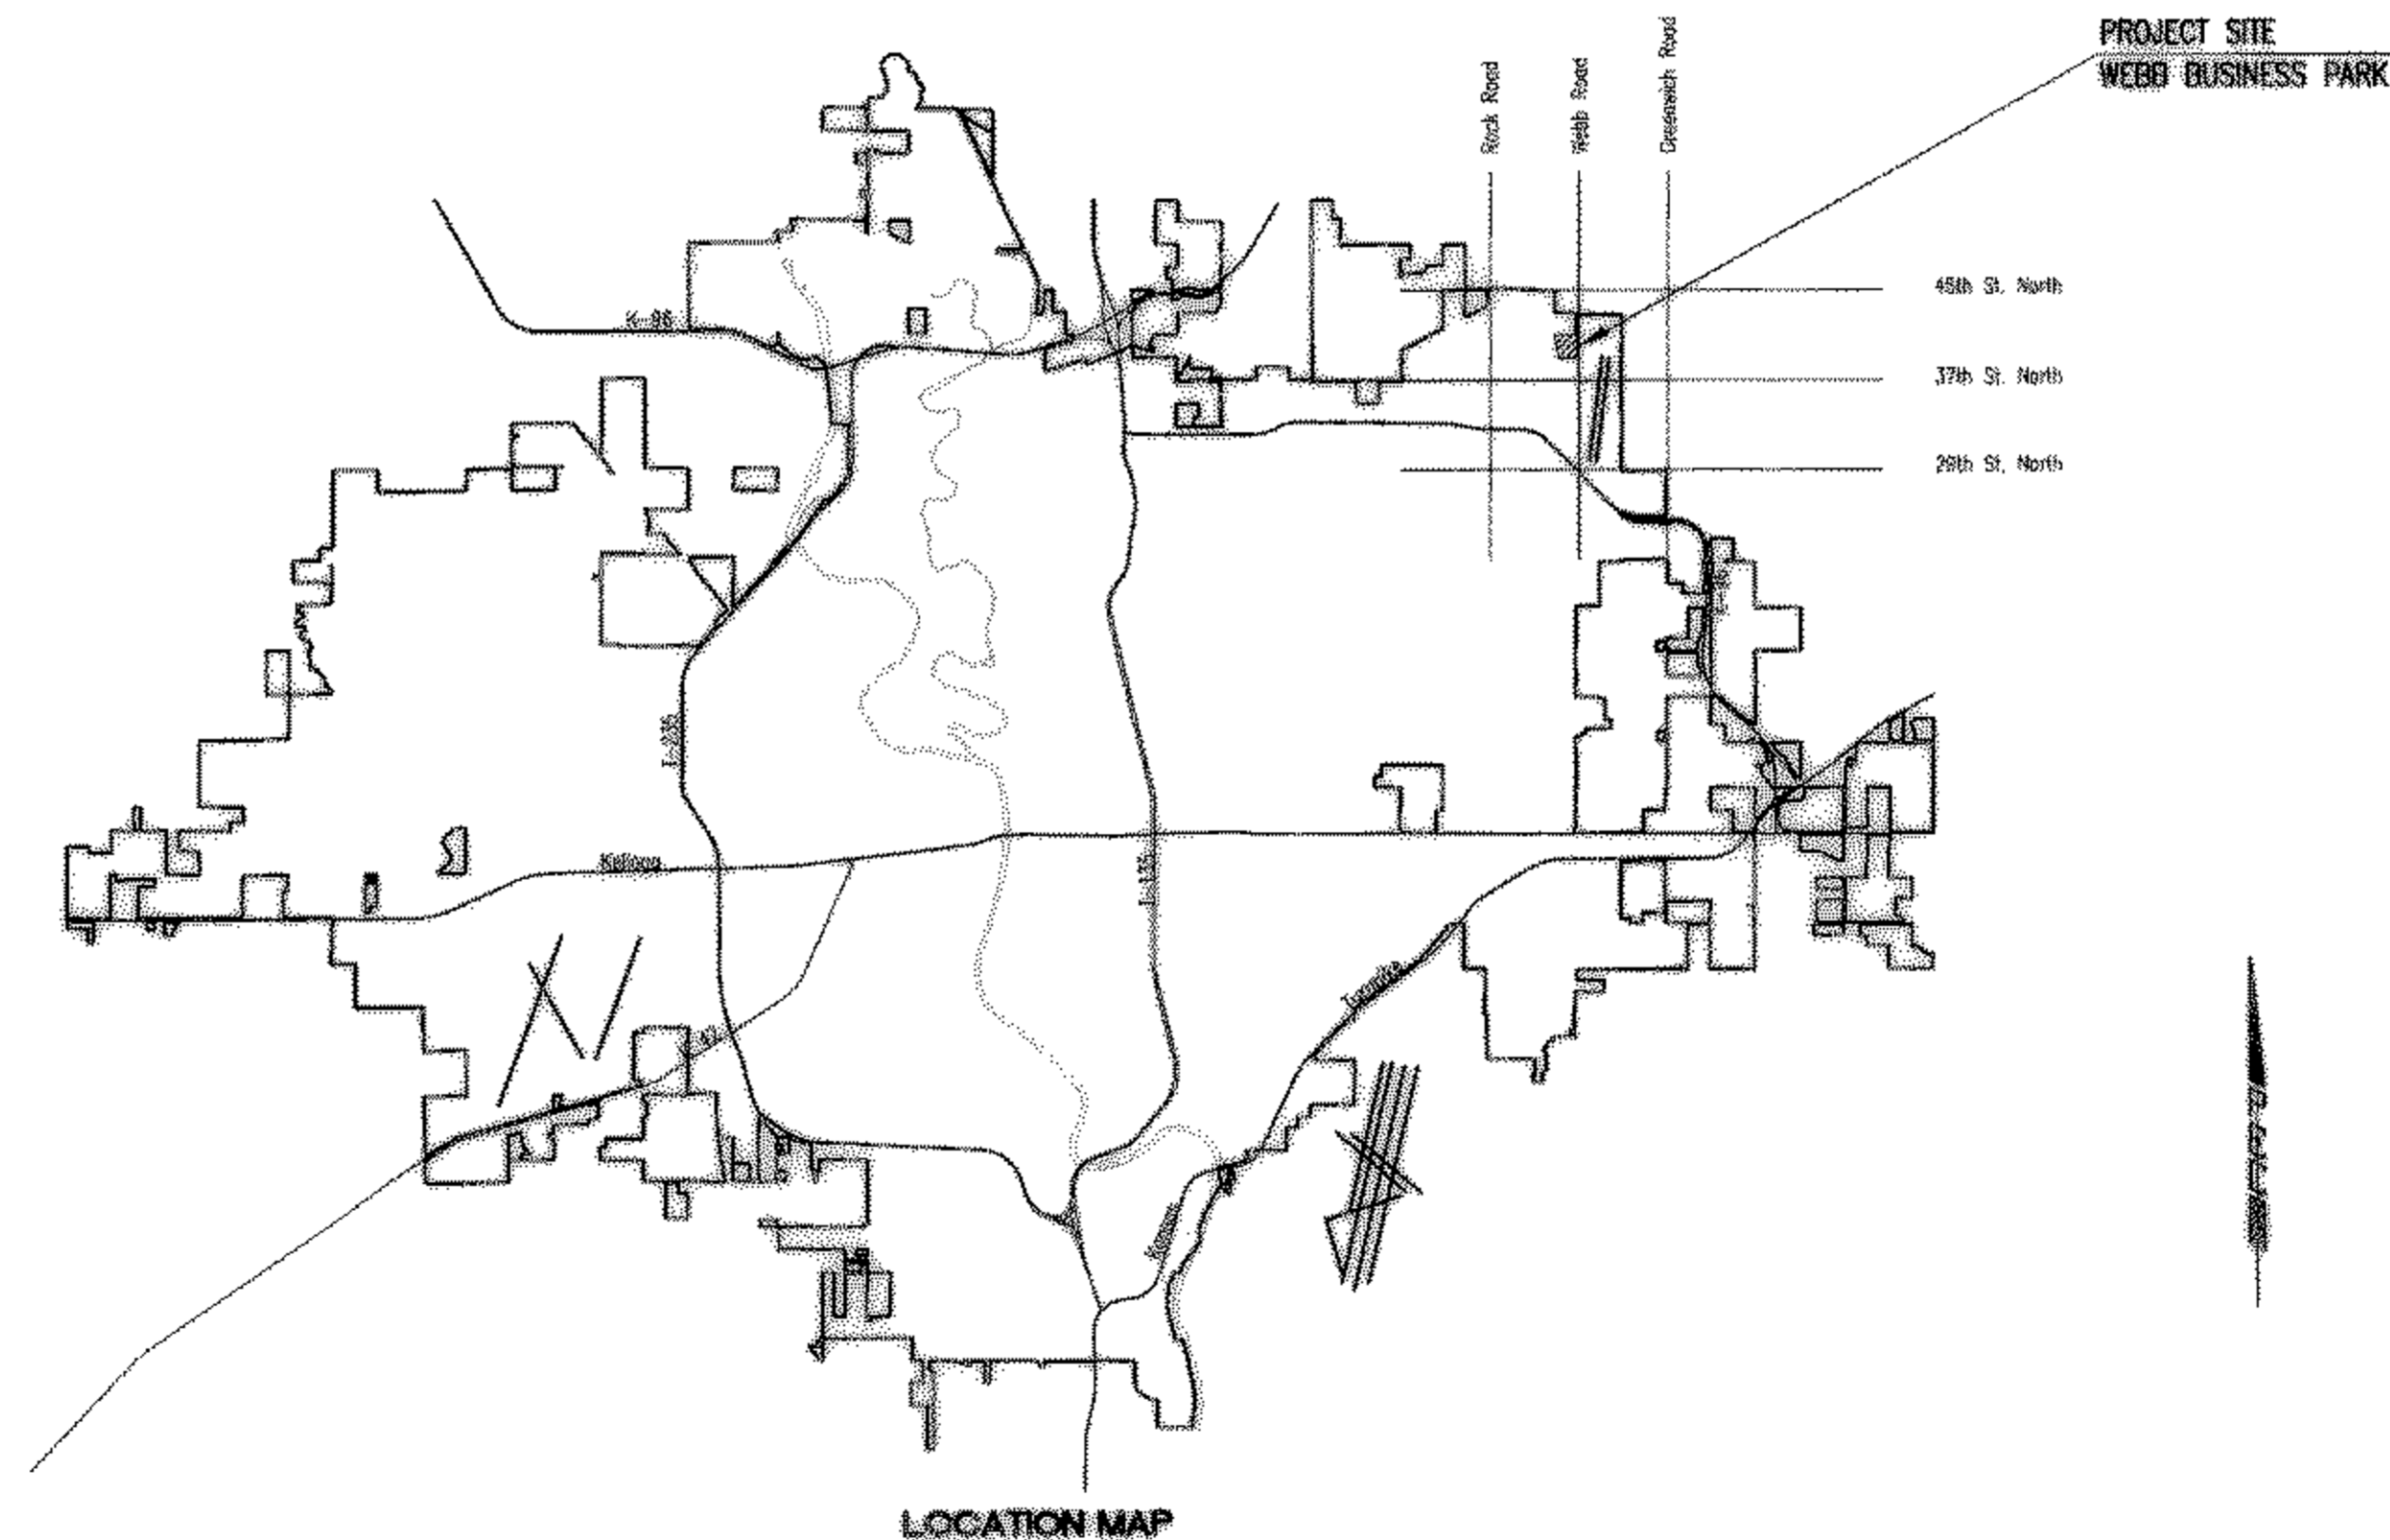

CONSTRUCTION SCHEDULE/SEQUENCE

THE CONTRACTOR FOR EACH OF THE FOLLOWING WEBB BUSINESS PARK PROJECTS SHALL COORDINATE THEIR EFFORTS WITH OTHER CONTRACTORS PERFORMING WORK IN THIS AREA SUCH THAT ANY NECESSARY SIMULTANEOUS CONSTRUCTION CAN PROCEED CONCURRENTLY WITHOUT CAUSING UNDUE DELAYS SO THAT CONSTRUCTION CAN BE COMPLETED WITHIN THE TIME FRAMES AS NOTED.

SANITARY SEWER (468-84430)

THE CONTRACTOR SHALL SEQUENCE HIS WORK TO COMPLETE, INCLUDING TESTING AND ACCEPTANCE, BY APRIL 30, 2008.

WATER DISTRIBUTION SYSTEM (448-90333)

THE CONTRACTOR SHALL COMPLETE WEBB BUSINESS PARK WATERLINE CONSTRUCTION BY MAY 16, 2008. THE CONTRACTOR SHALL COORDINATE INSTALLATION OF WATERLINES WITH THE STORM WATER DRAIN AND PAVING CONTRACTOR SO THAT STORM SEWERS CROSSING BELOW PROPOSED WATERLINES WILL BE INSTALLED PRIOR TO WATERLINE CONSTRUCTION.

STREETS/DRAINAGE (472-84611)

THE CONTRACTOR SHALL COMPLETE WEBB BUSINESS PARK STREETS CONSTRUCTION BY JULY 18, 2008.

STORM WATER DRAINAGE (468-84431)

THE CONTRACTOR SHALL COMPLETE WEBB BUSINESS PARK MASS GRADING CONSTRUCTION BY JUNE 4, 2008.

FEBRUARY 2008

PLANS PREPARED BY

PROFESSIONAL ENGINEERING CONSULTANTS, P.A.

ENGINEERS

WICHITA, KANSAS



by ROBERT L. WISBY

Scale: 02-20-2008 2:35:08 PM by: RUP
Plan: 02-21-2008 8:10:25 AM
City: 020707593\002\07593-002-C-WITILE