

**STORM WATER SEWER PLANS FOR
WATERFRONT RESIDENTIAL
ADDITION**

LINES 9 & 10
SHEET TITLE
468-84423
PROJECT NUMBER



DESIGN BY: SRS
DRAWN BY: JWC
CHECKED BY: GJA

ISSUED: February 2008
REVISED:

SHEET NO.
17 of 34

THE WATERFRONT RESIDENTIAL ADDITION



THE WATERFRONT RESIDENTIAL ADDITION

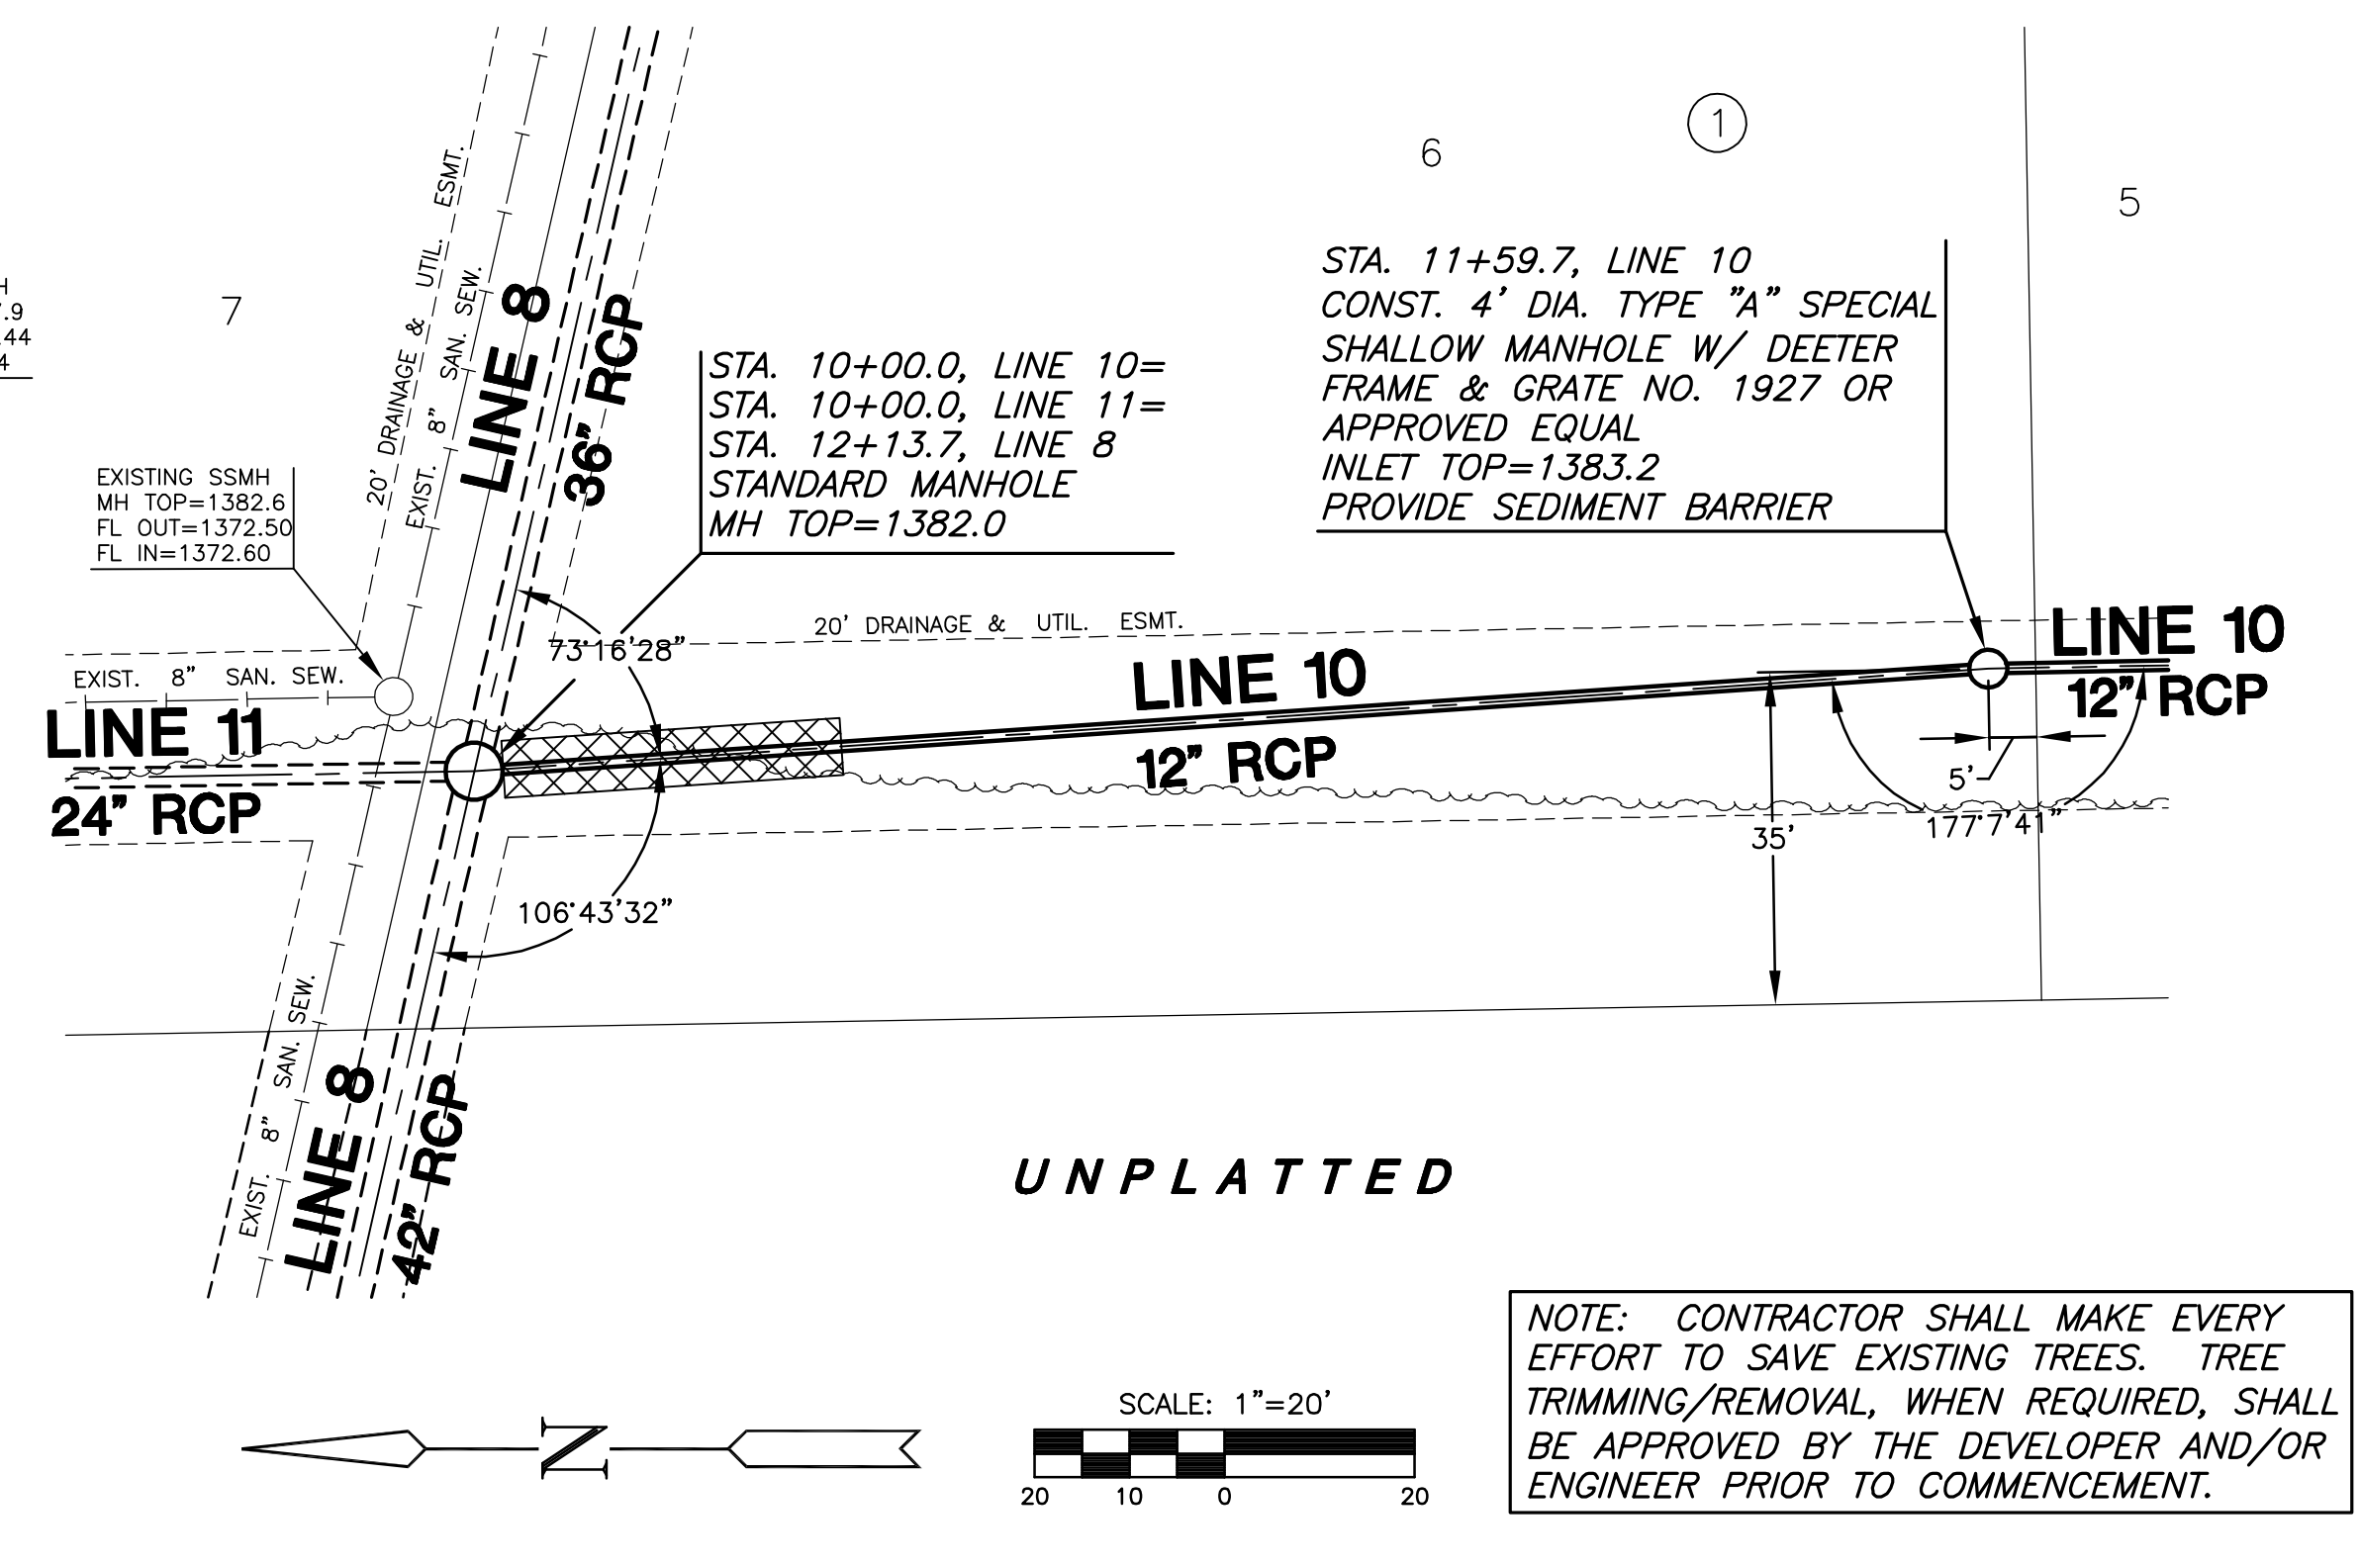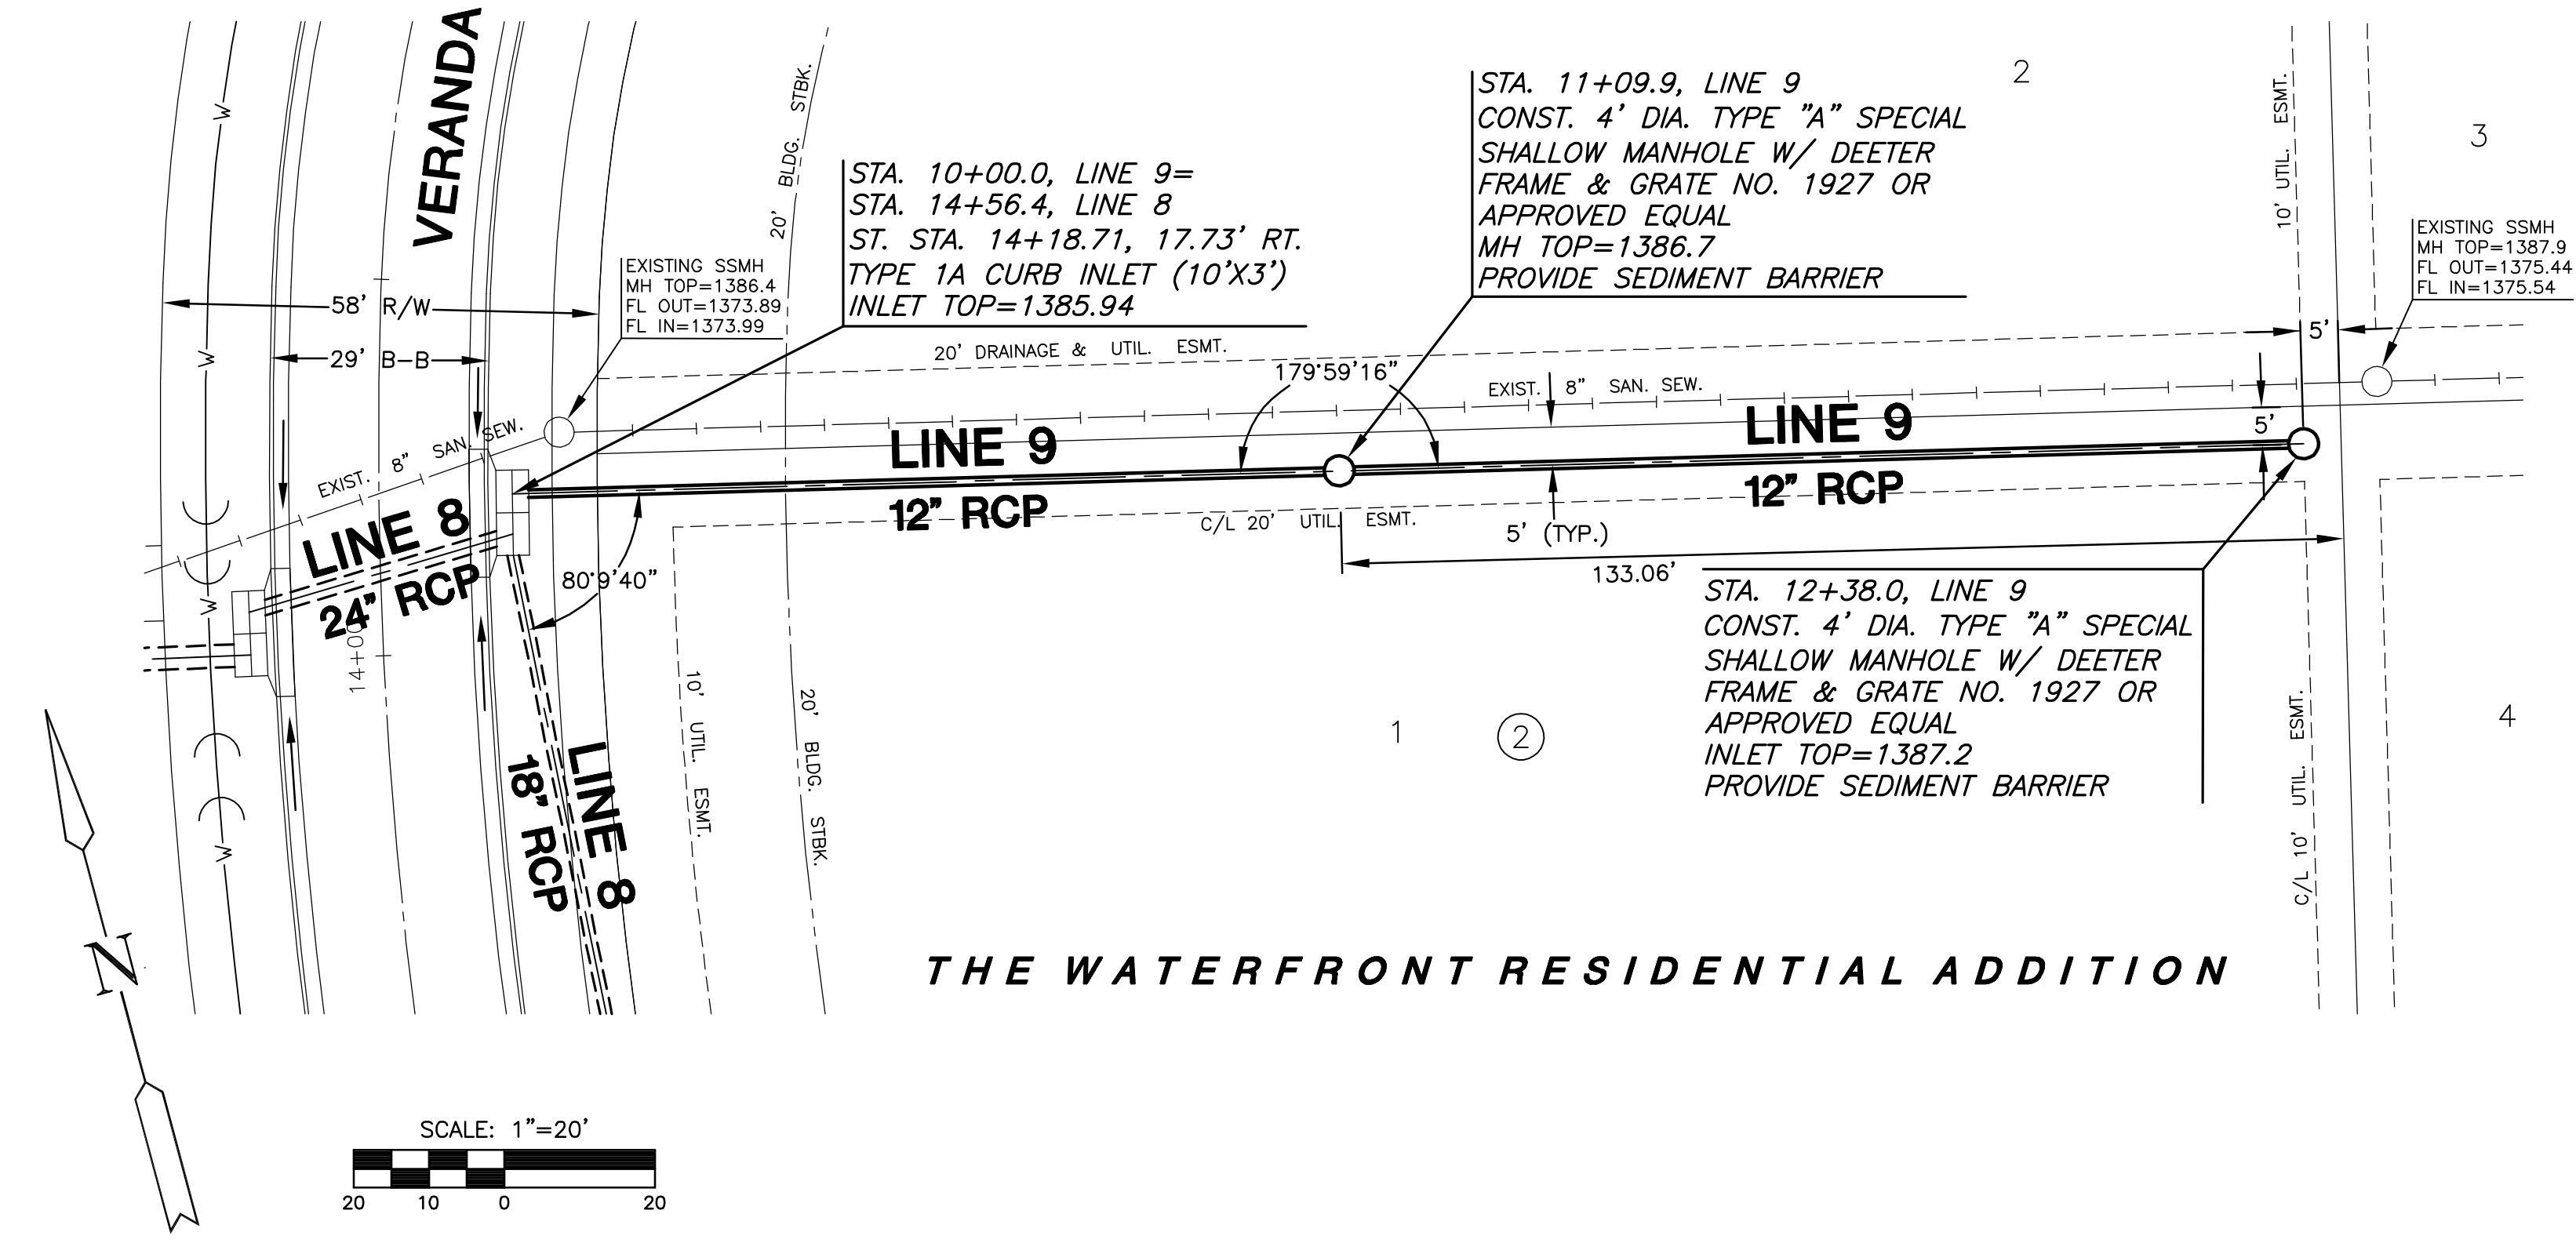

PLAN LINE 9

PLAN LINE 10

= TREE REMOVAL

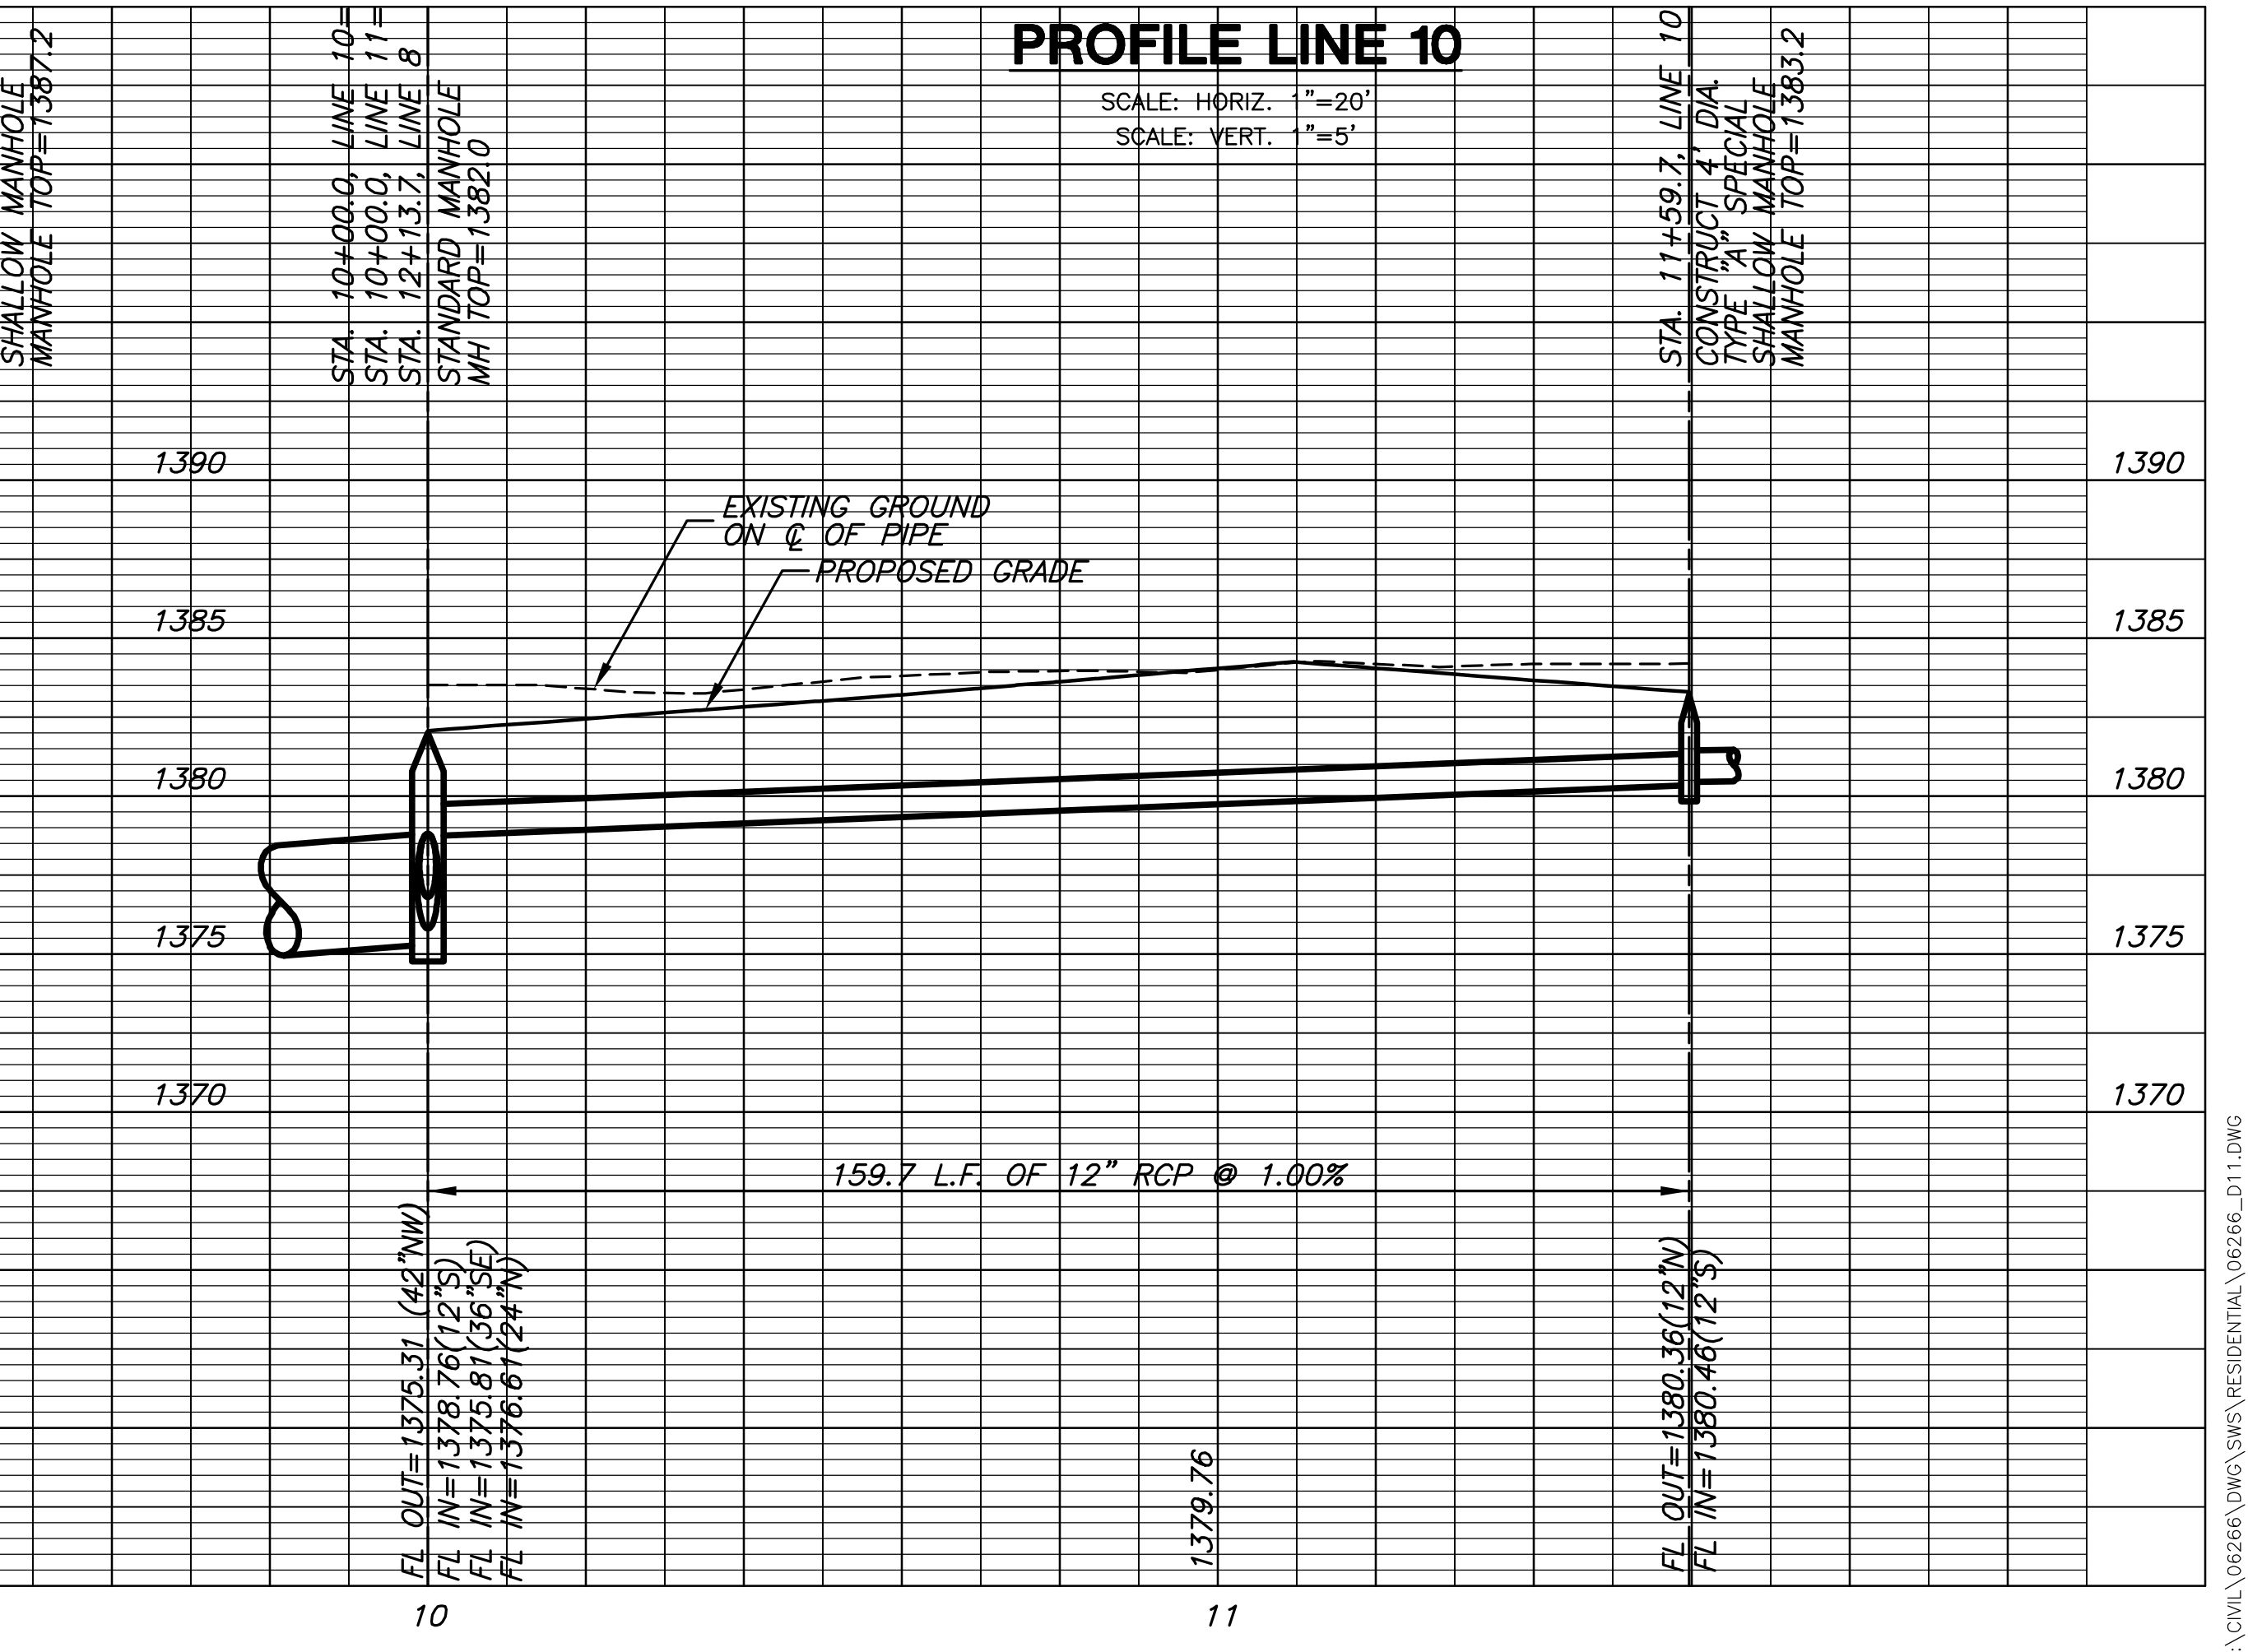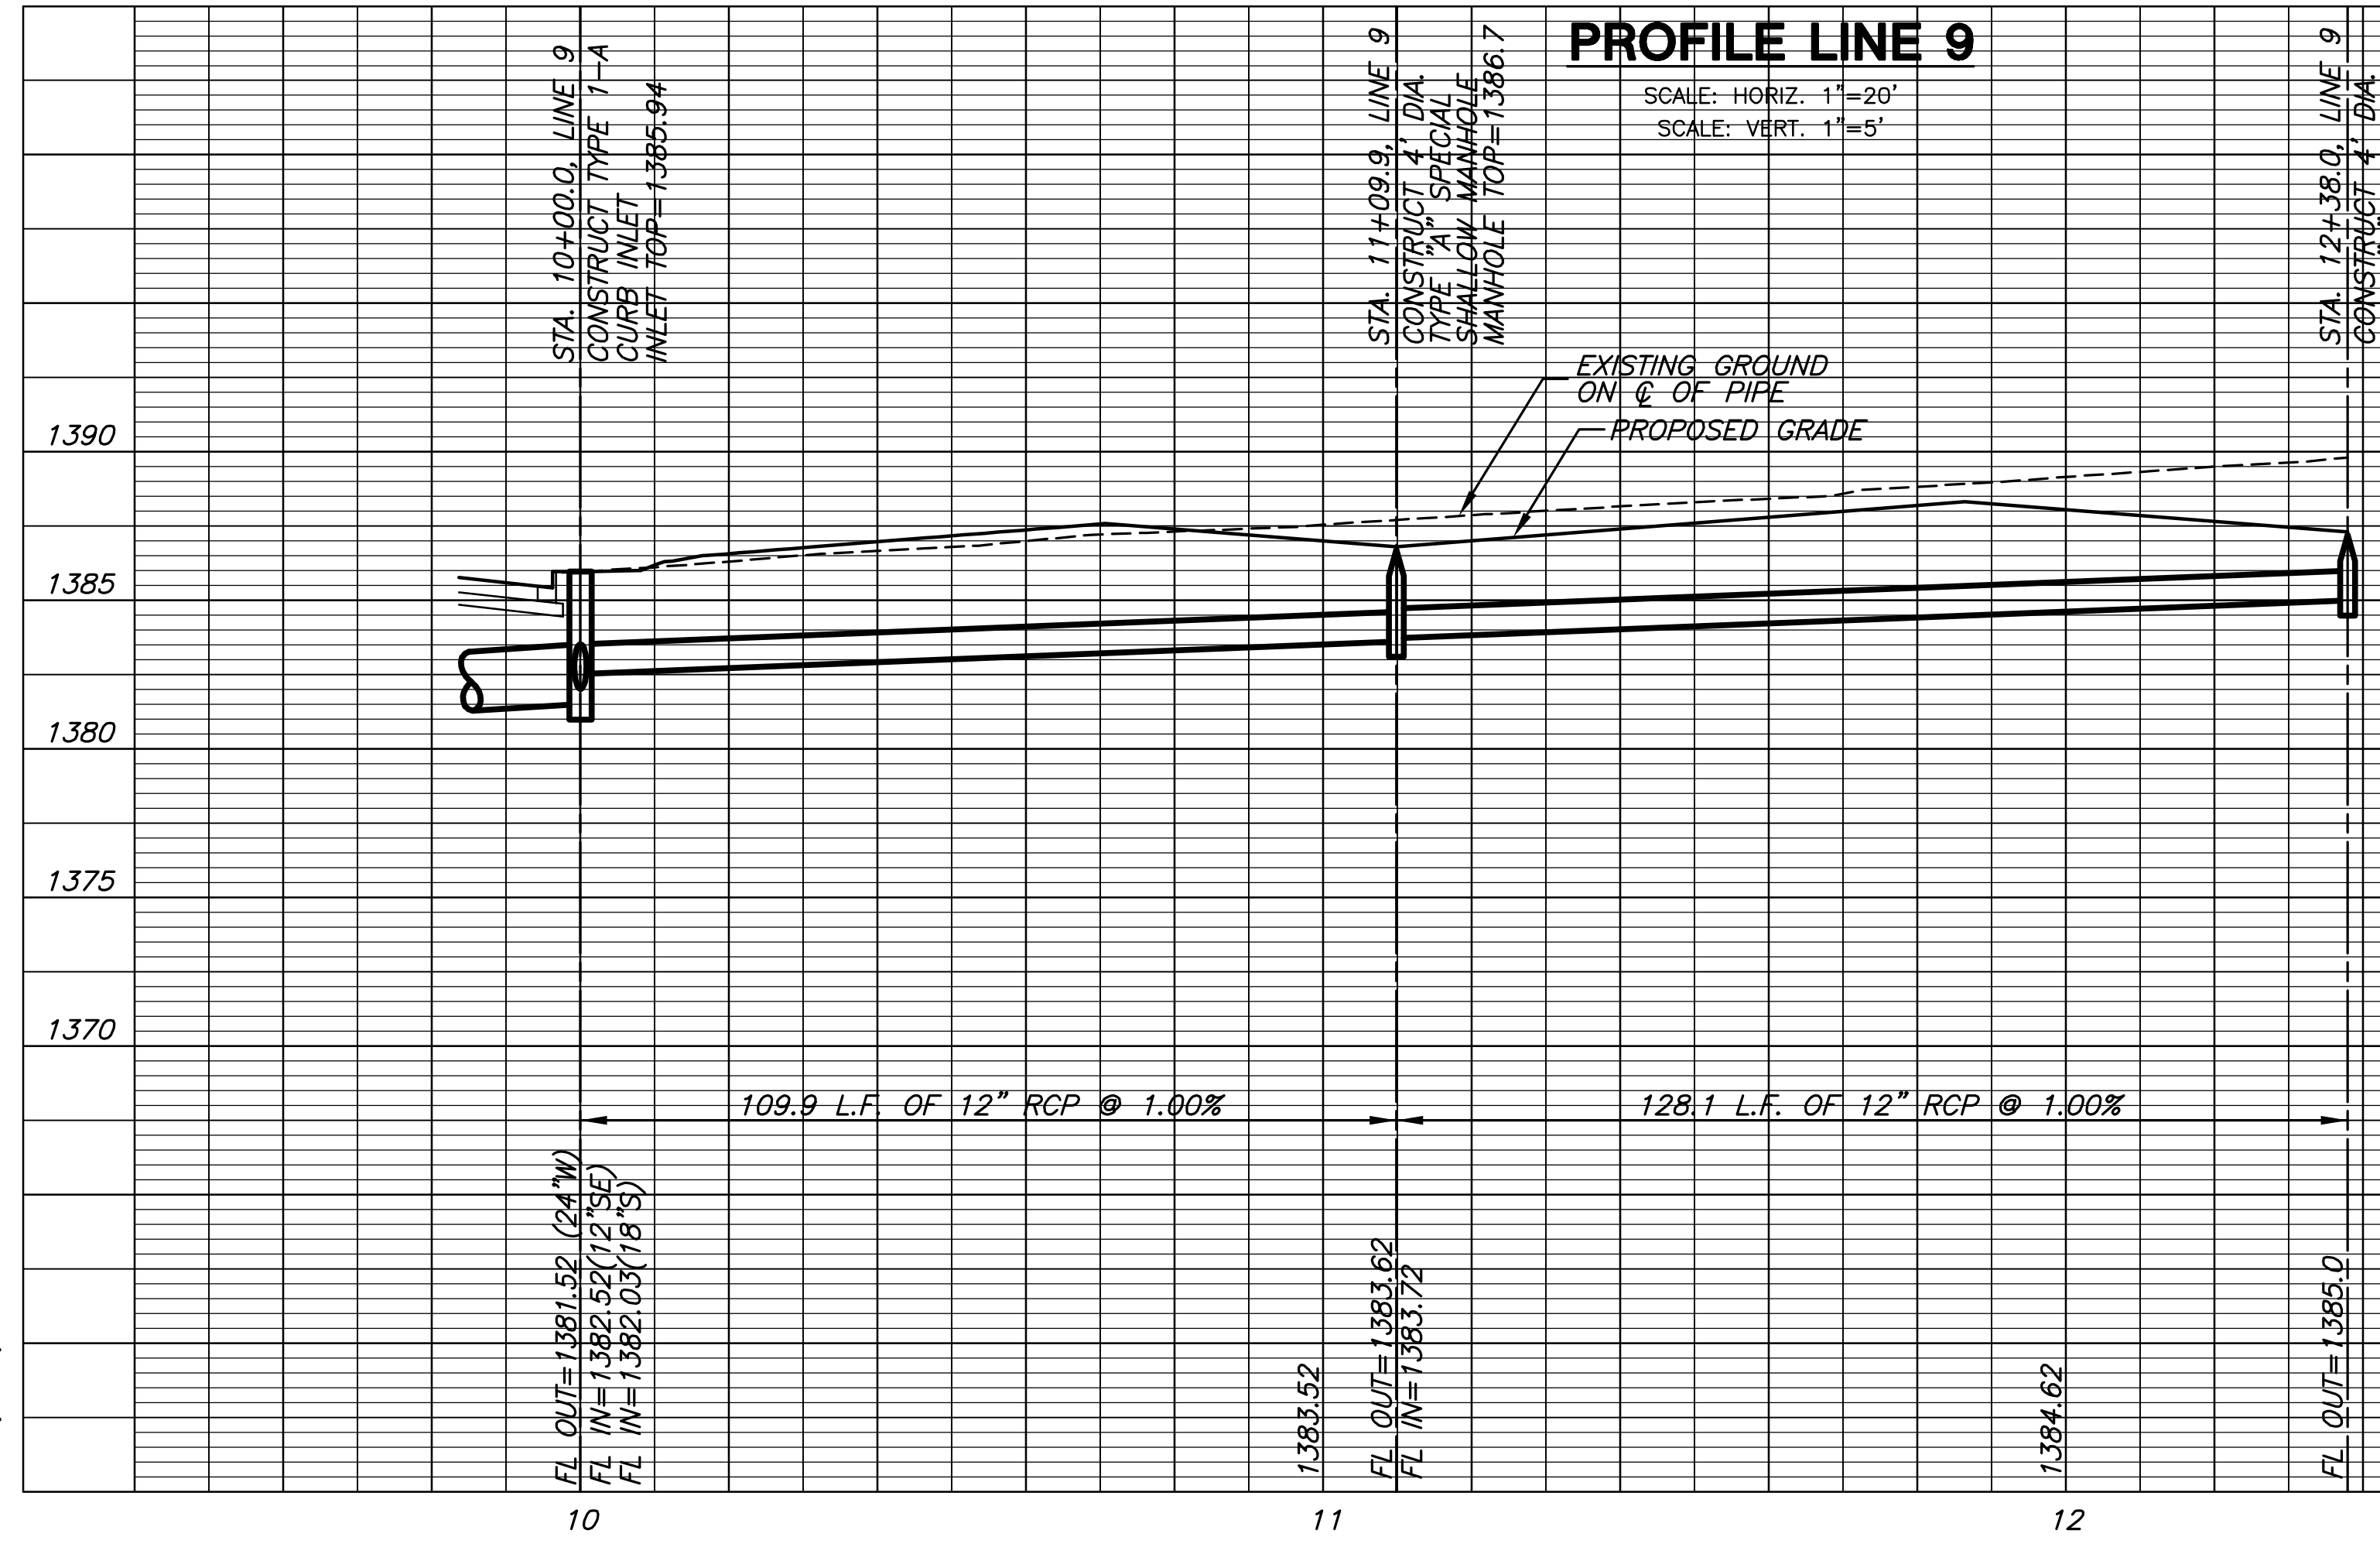

PLOT: Wednesday, February 20, 2008 @ 09:11AM

J:\CIVIL\06266\WMS\RESIDENTIAL\06266-D11.DWG