
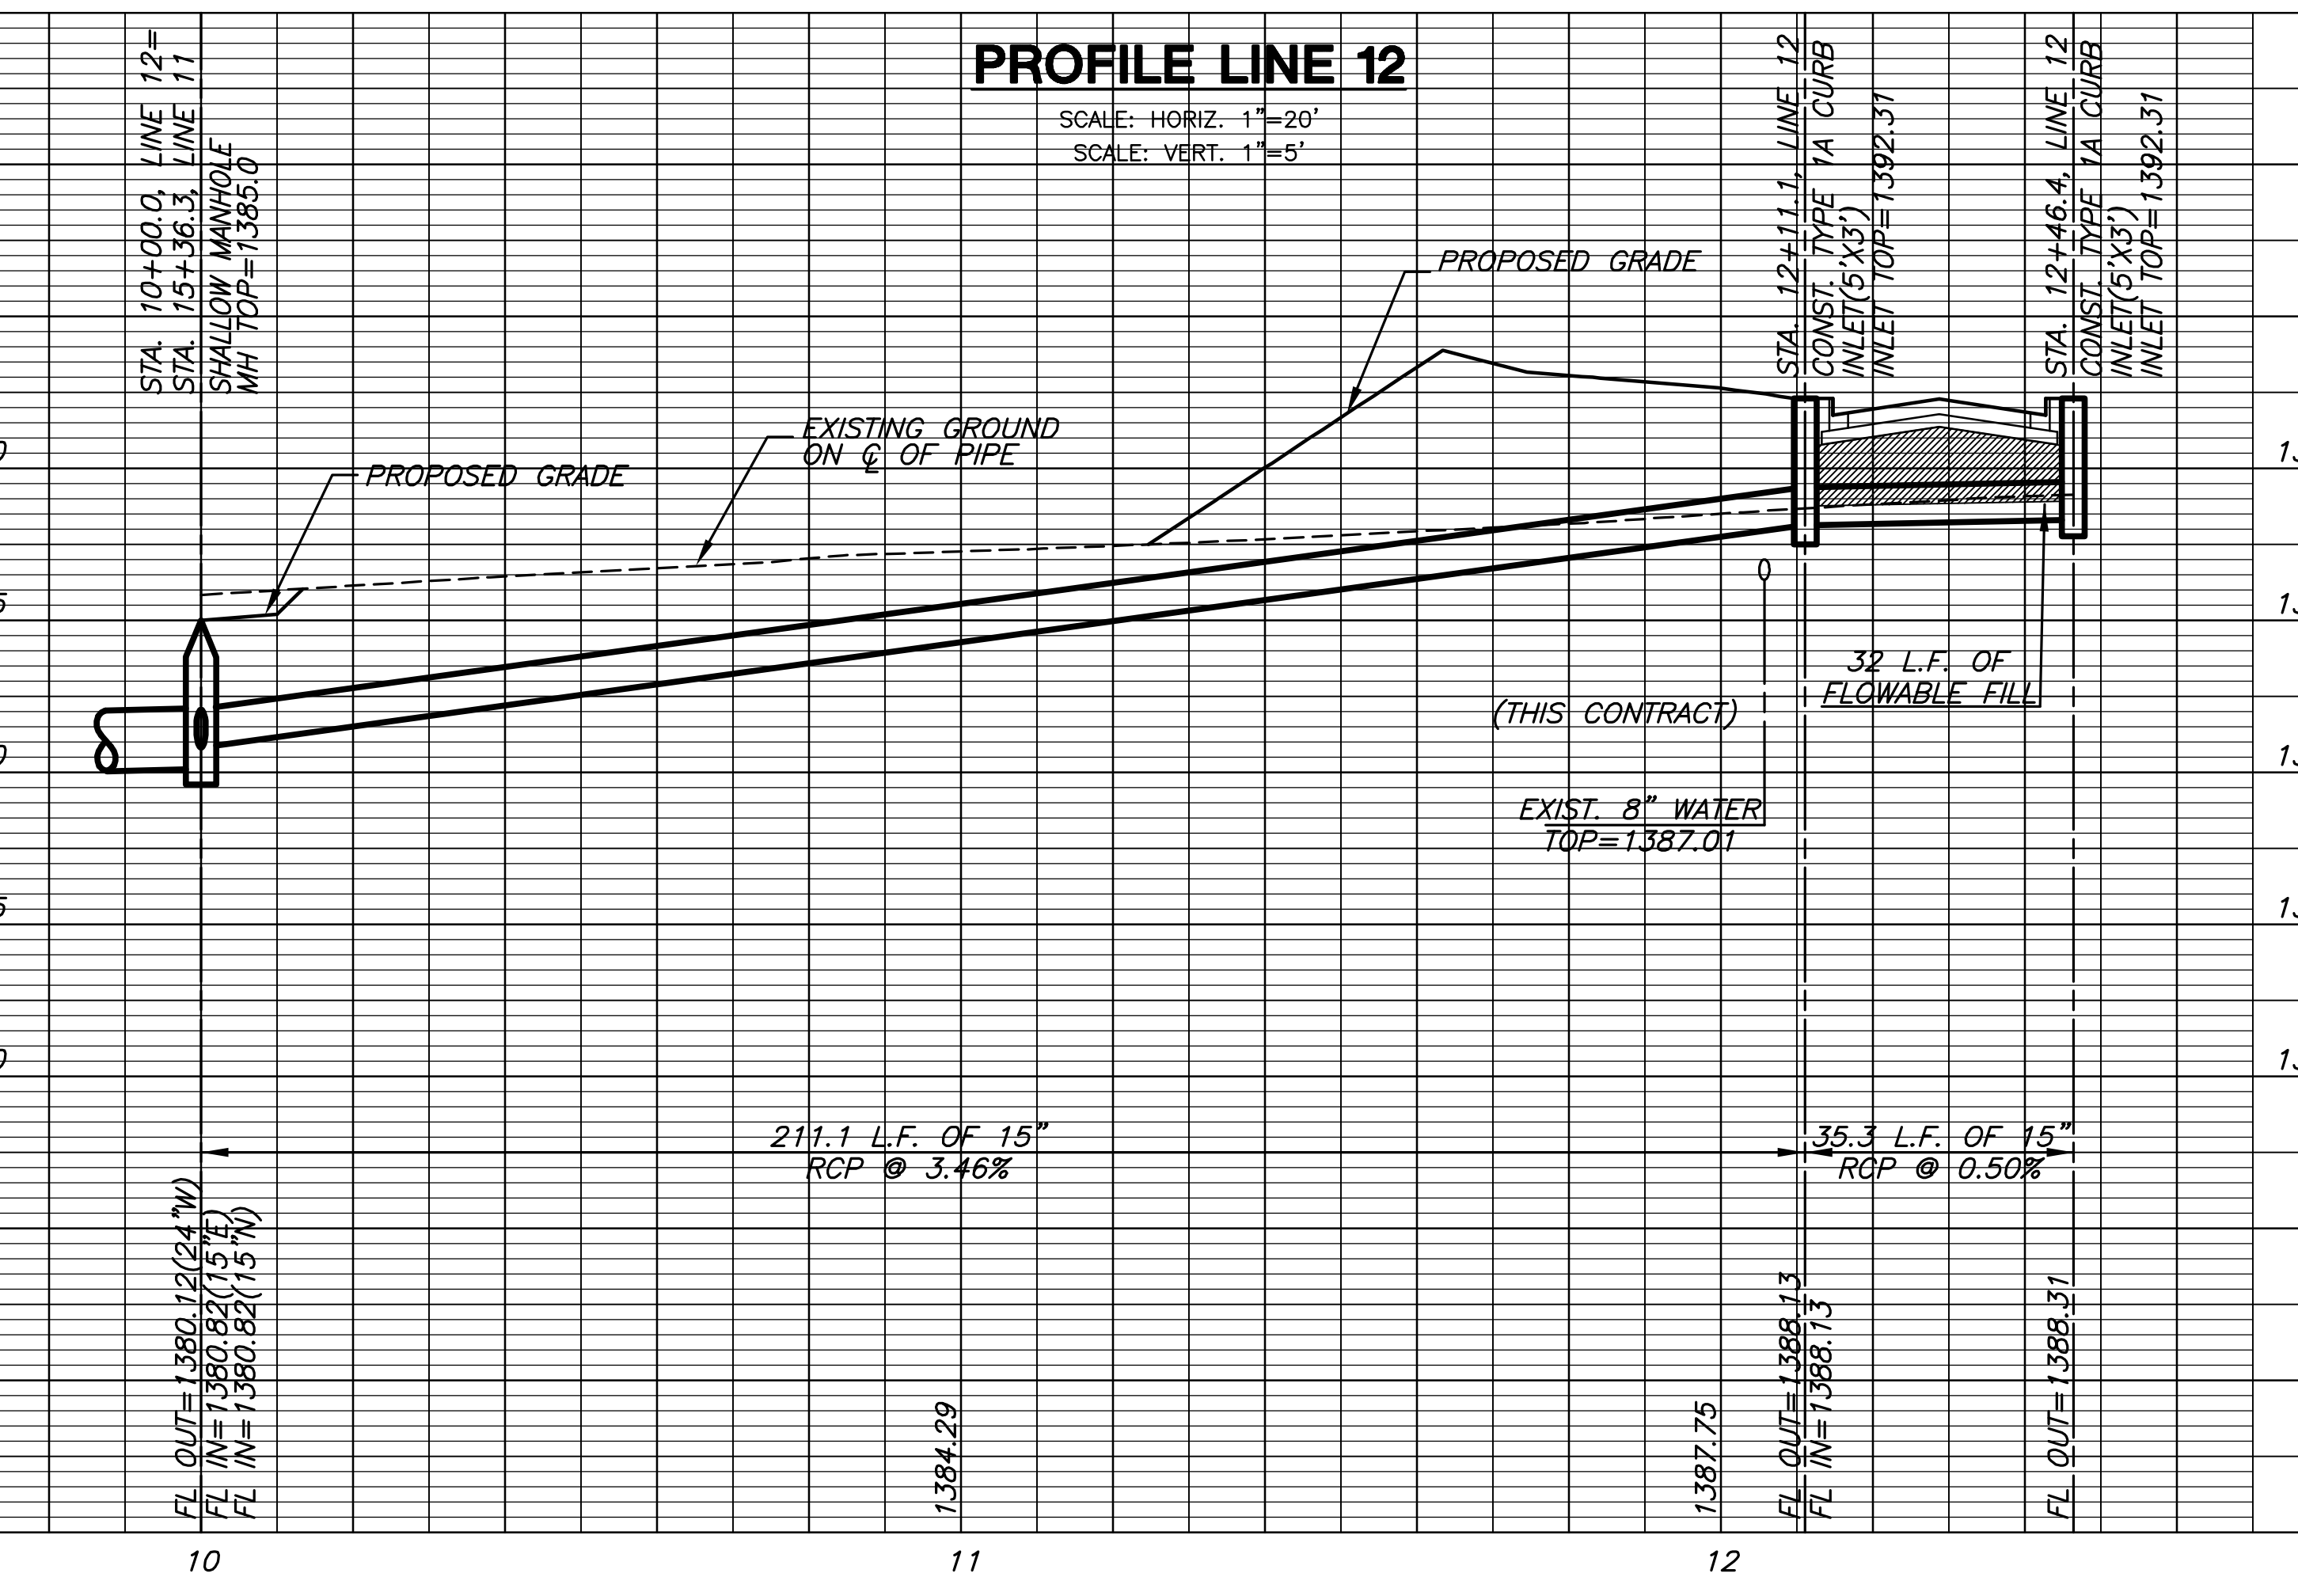
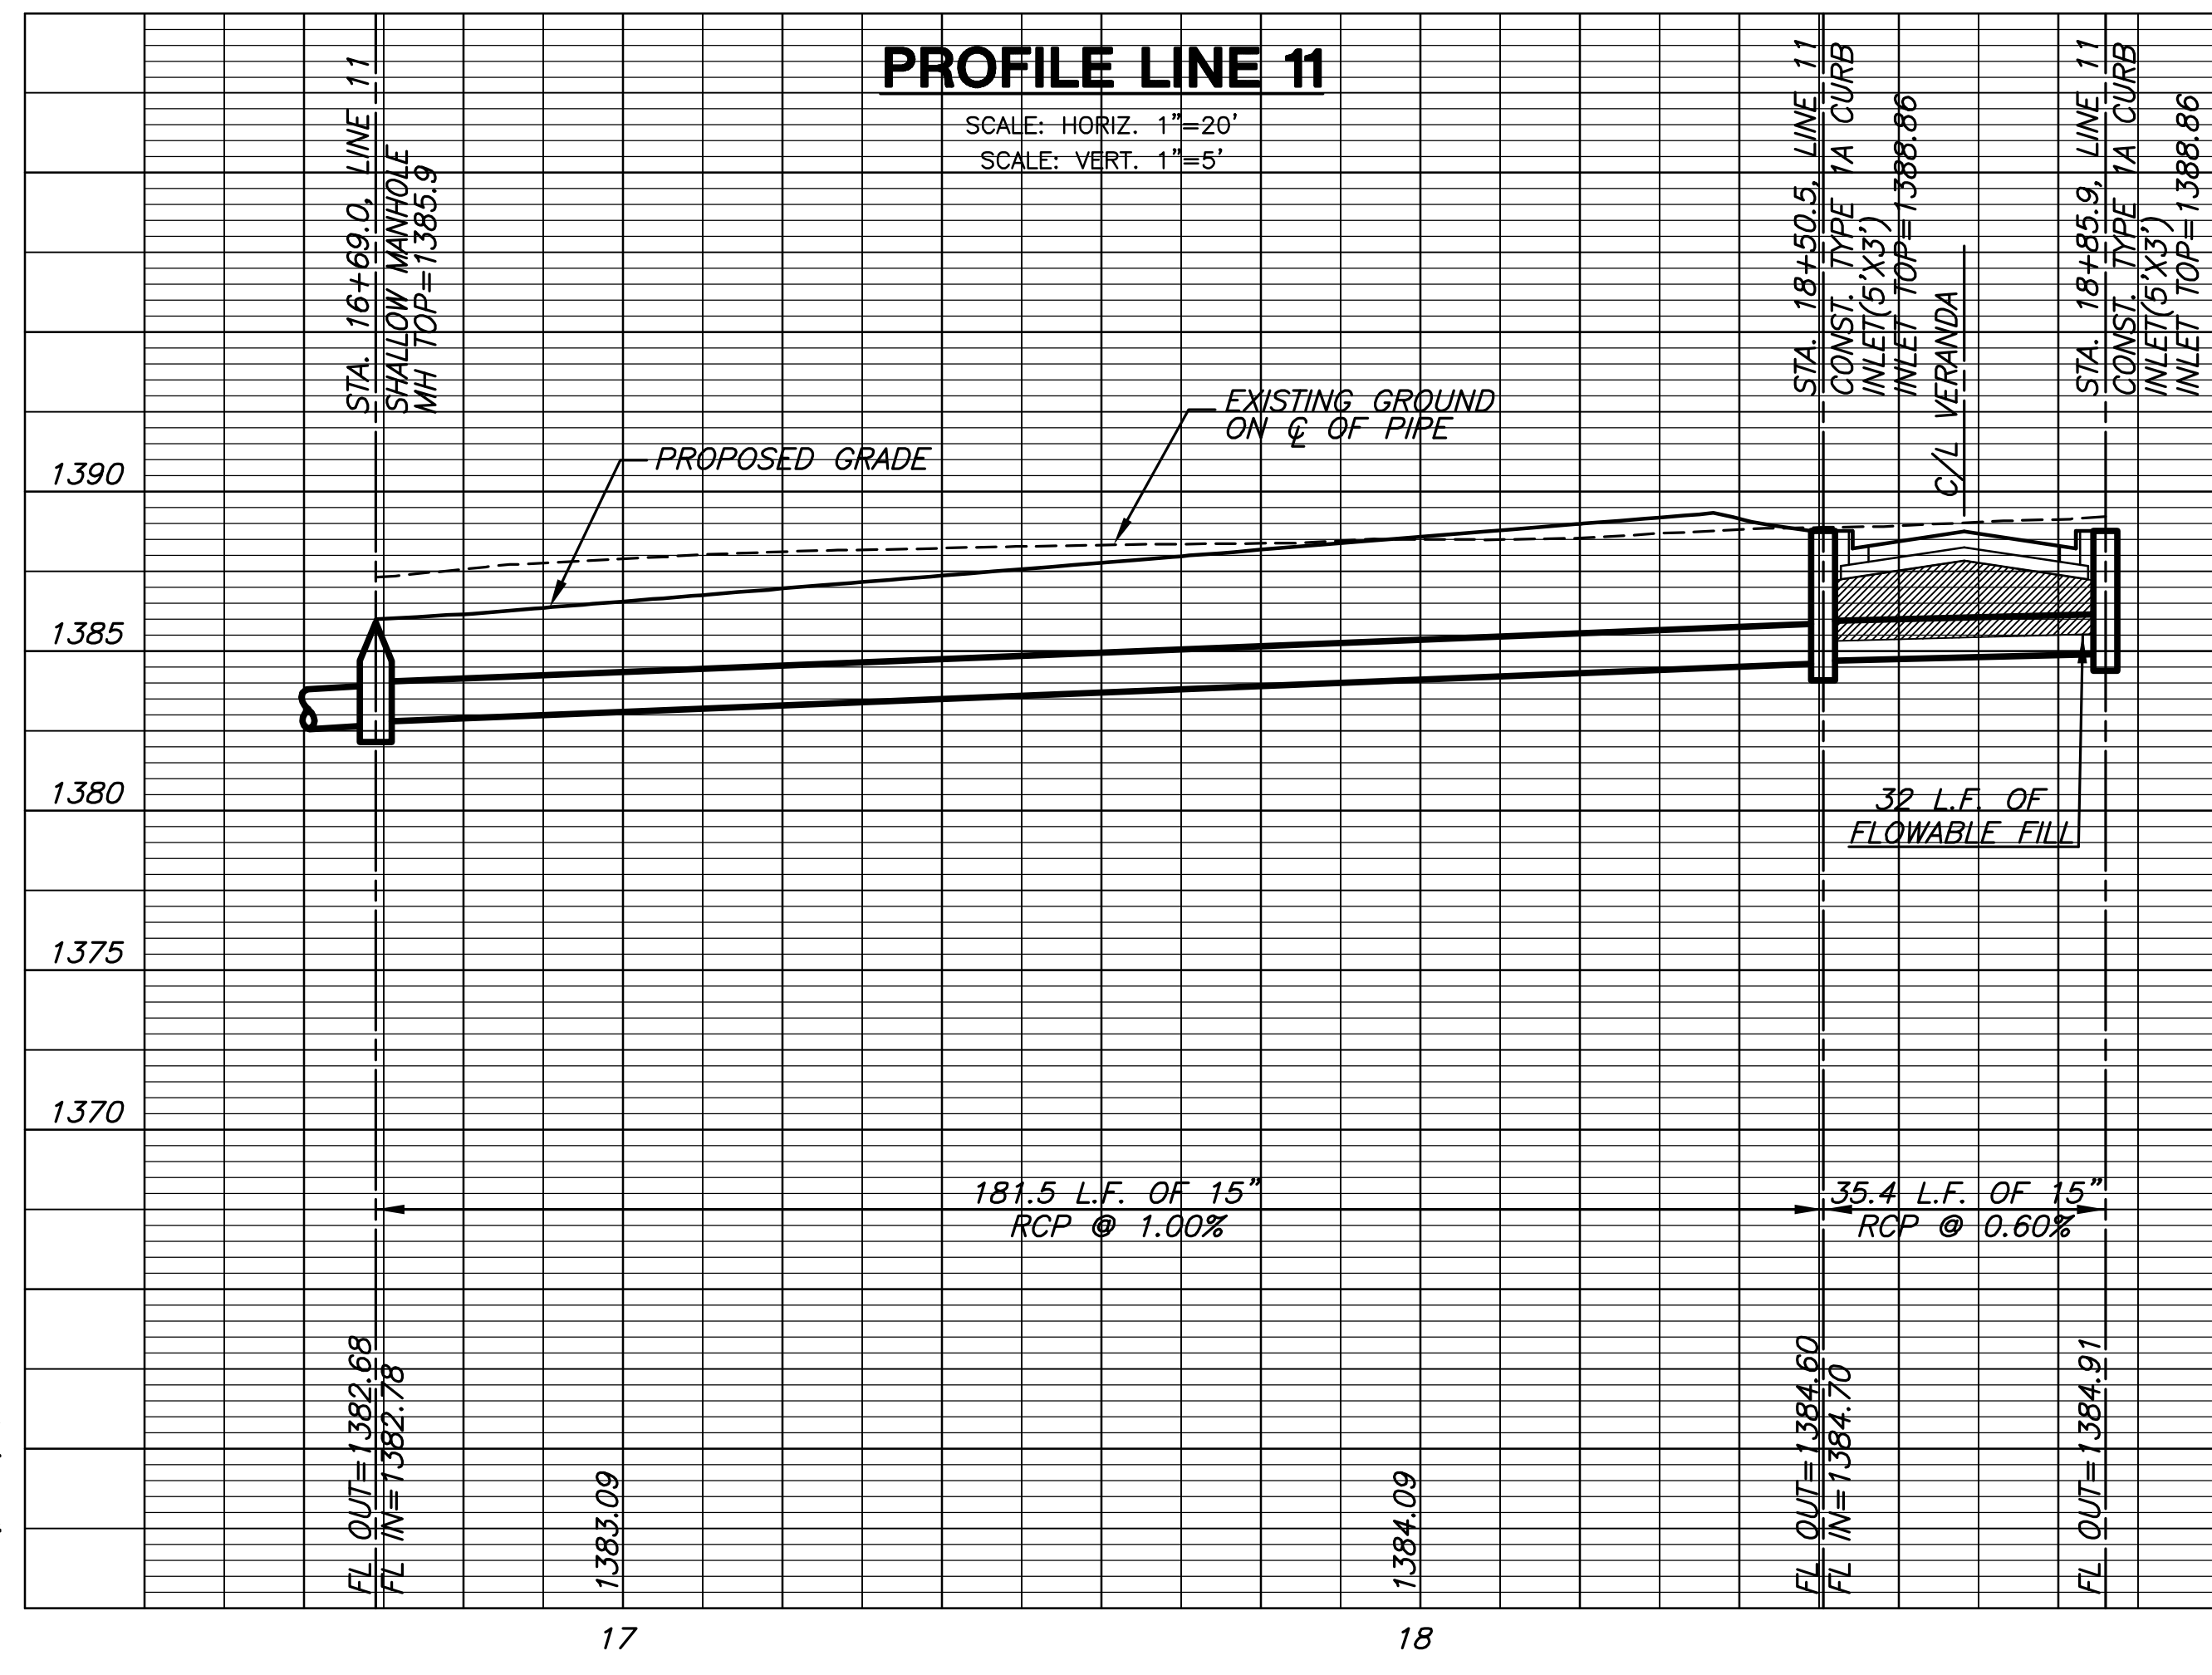
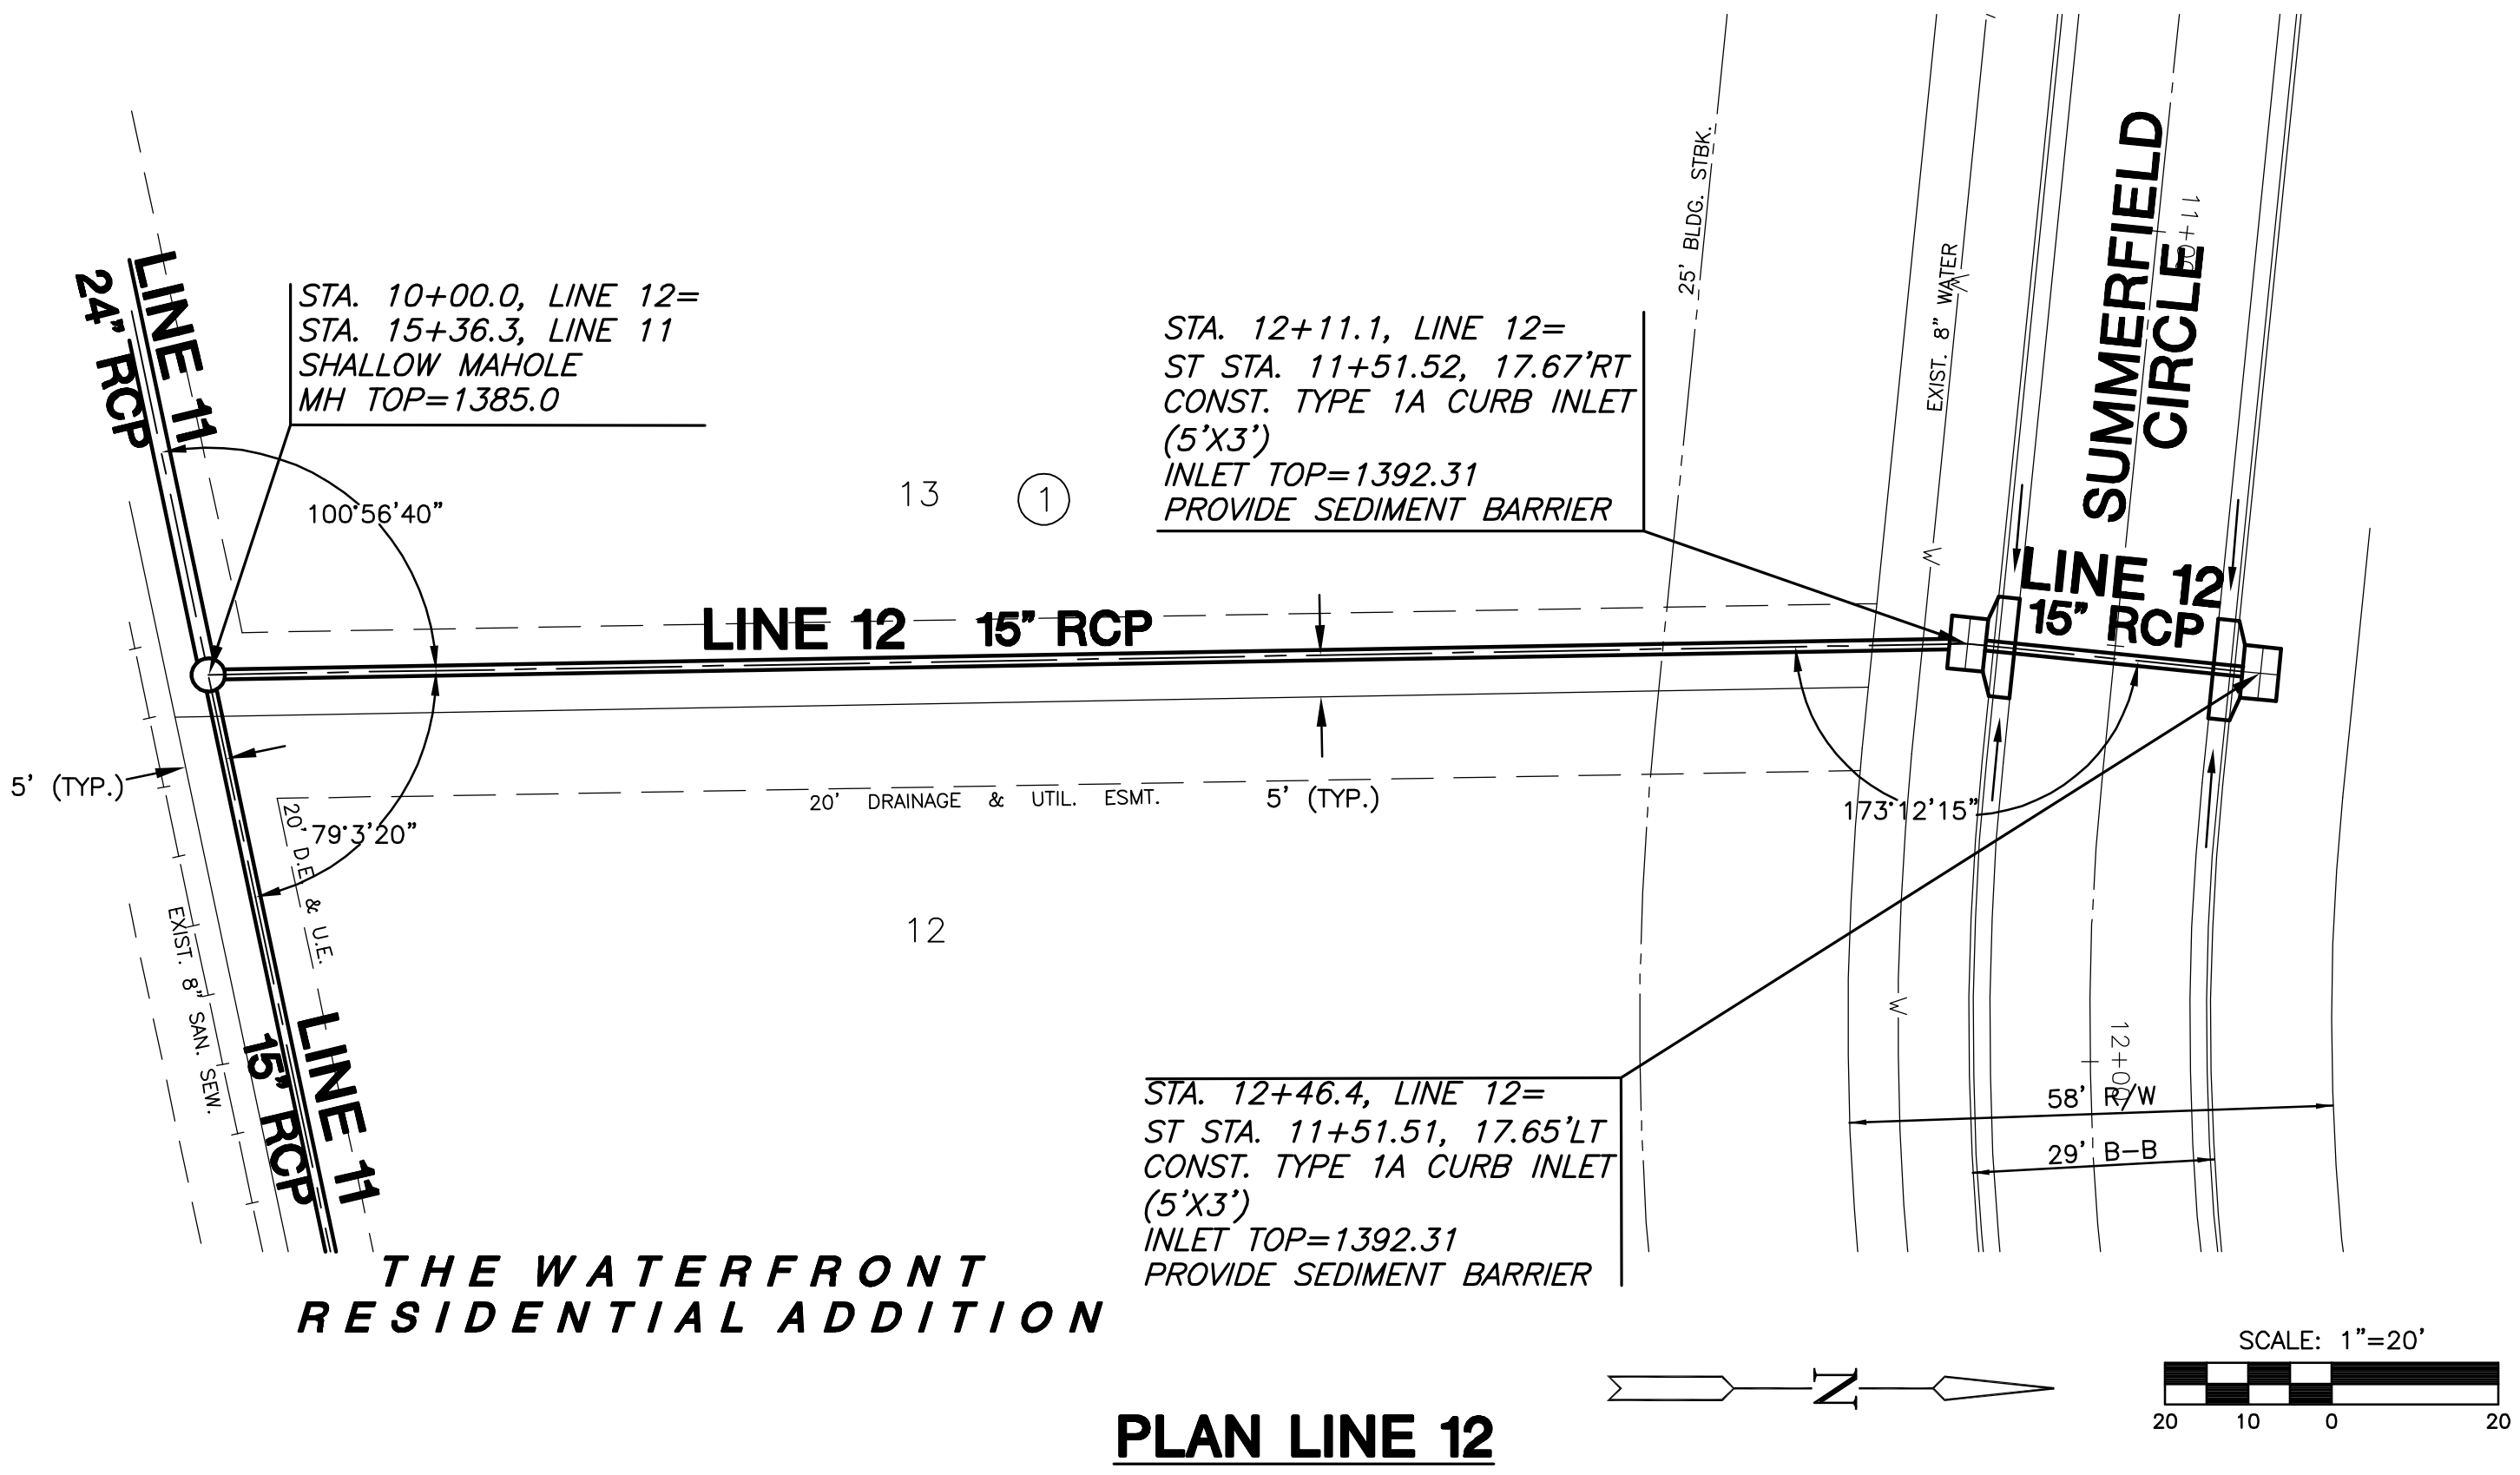


THE WATERFRONT RESIDENTIAL ADDITION

THE WATERFRONT RESIDENTIAL ADDITION

STORM WATER SEWER PLANS FOR
**WATERFRONT RESIDENTIAL
ADDITION**

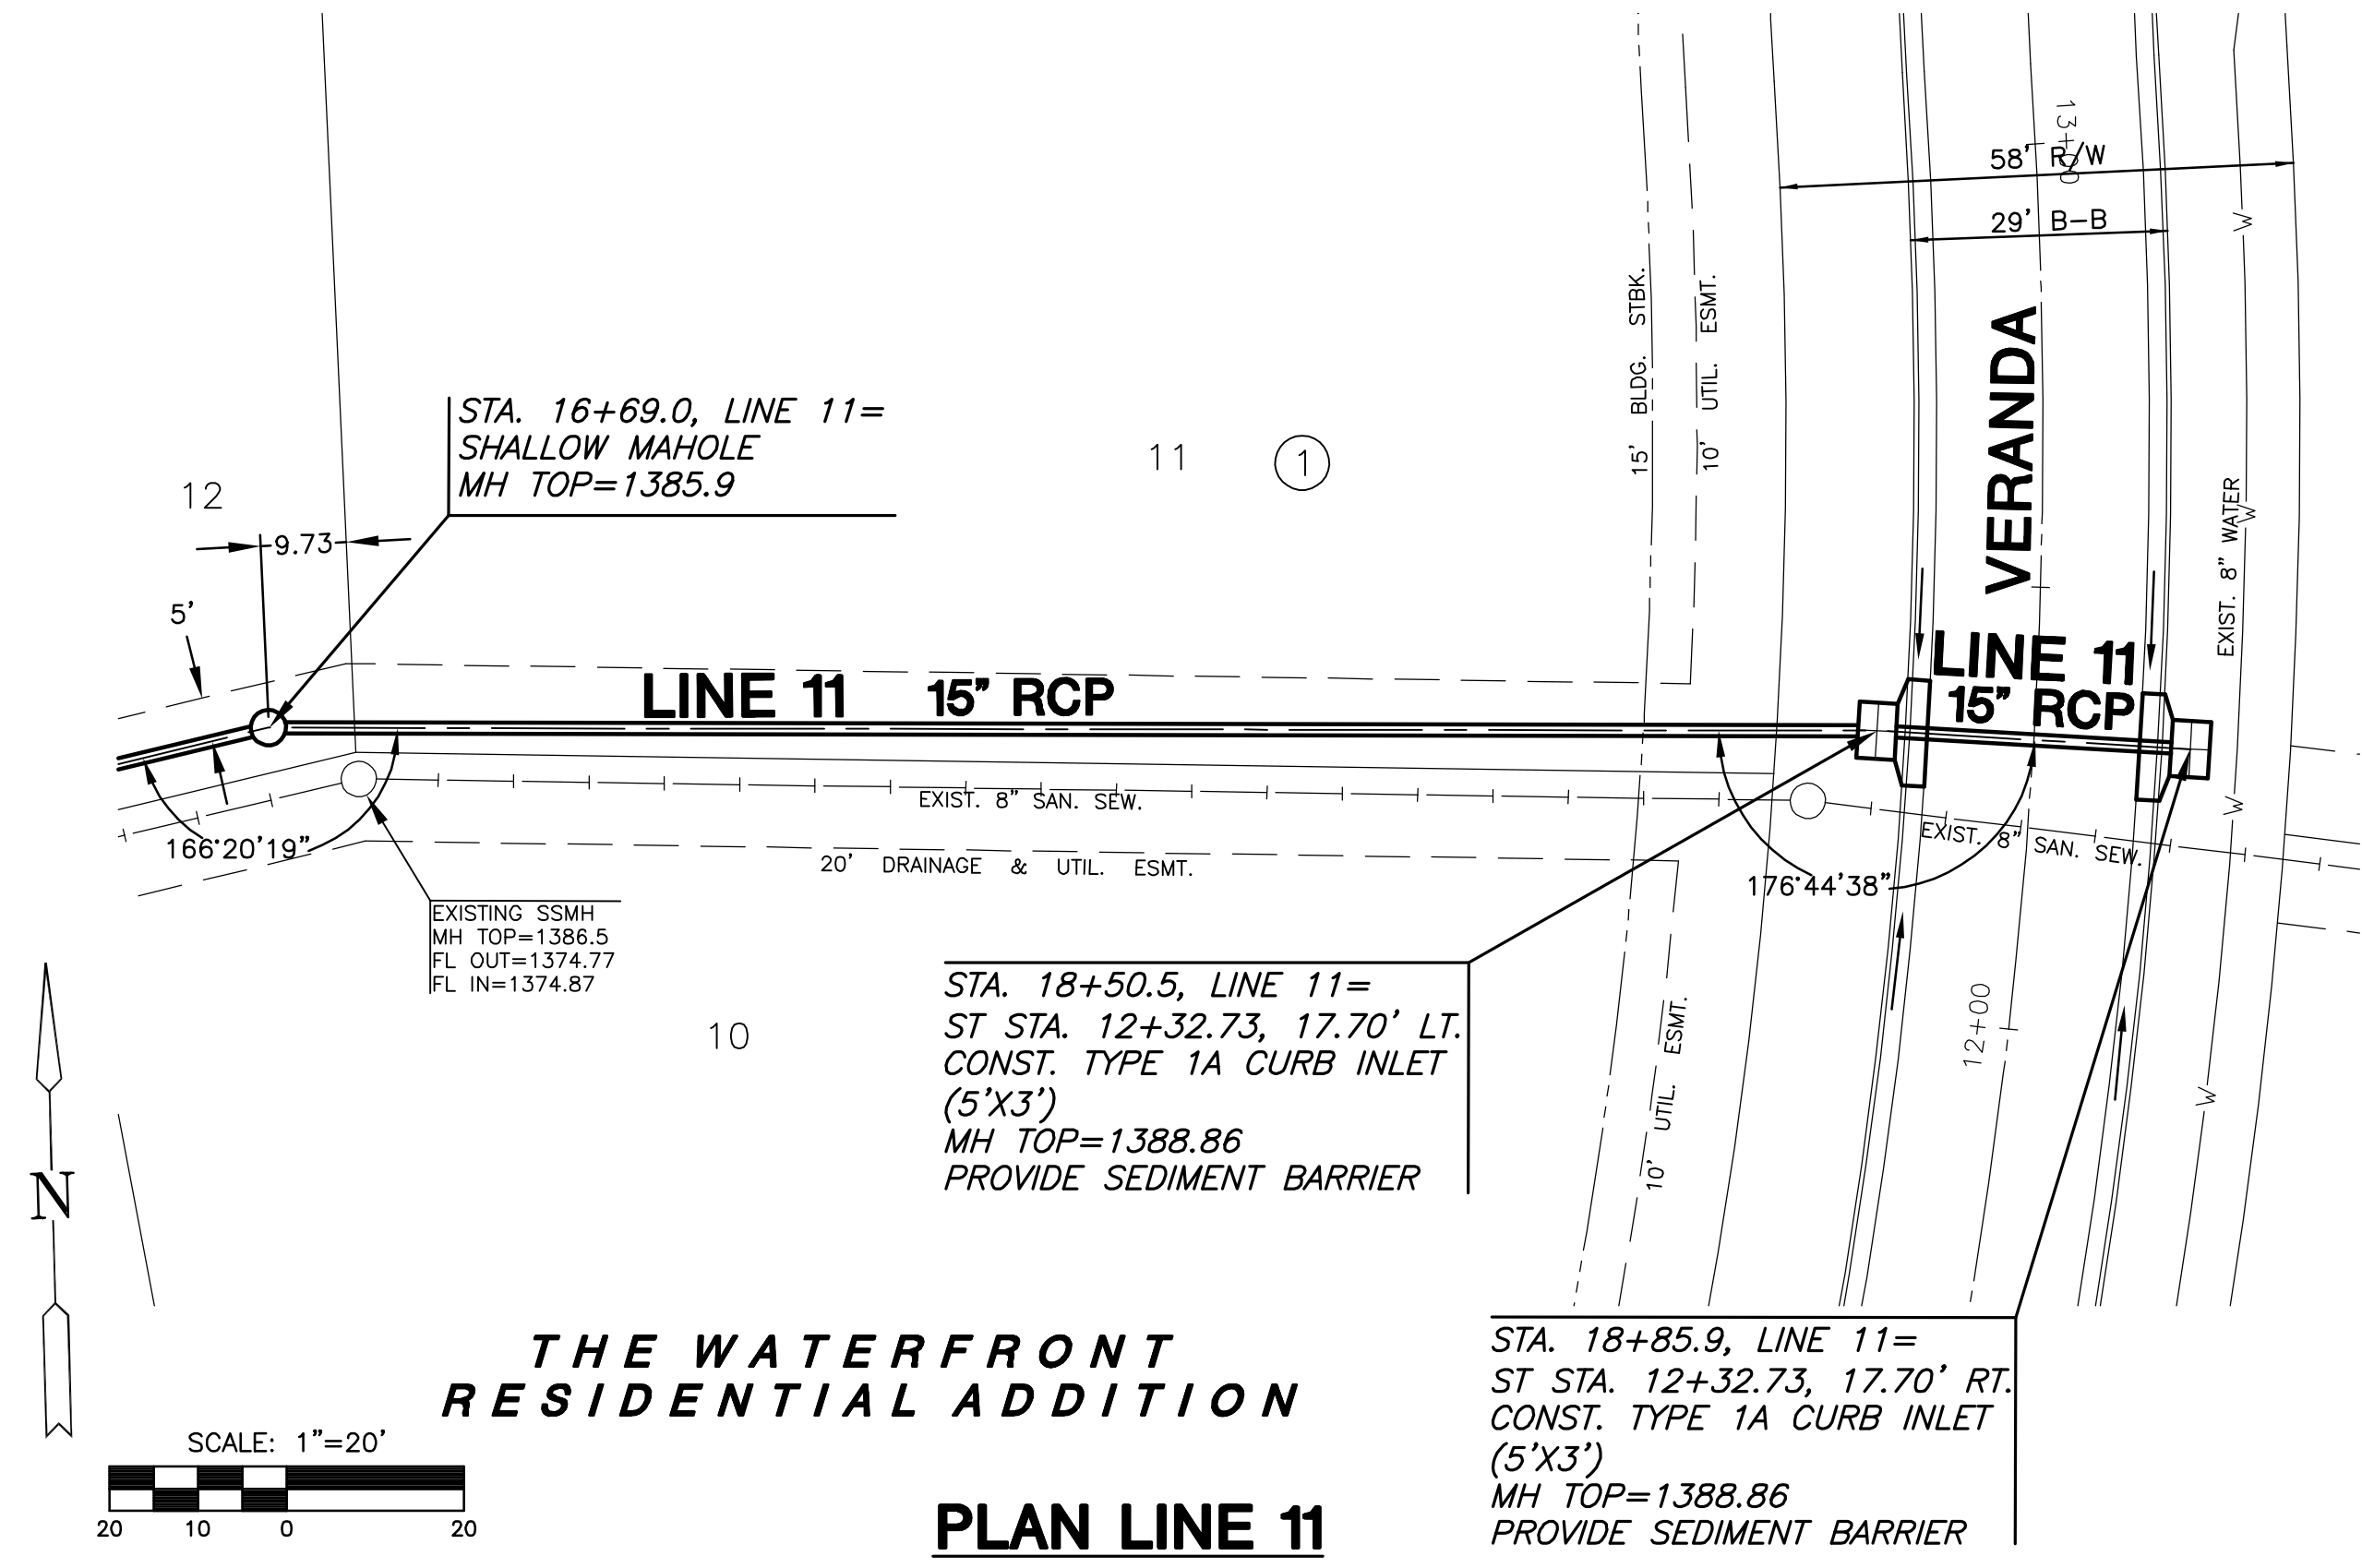

LINES 11 & 12
SHEET TITLE
468-84423
PROJECT NUMBER

DFL
DESIGN BY
SMS
DRAWN BY
GJA
CHECKED BY

ISSUED
February 2008
REVISED

SHEET NO.
21 of 34

PLOTTED: Wednesday, February 20, 2008 @ 09:33AM

J:\CIVIL\06266\DWG\SMS\RESIDENTIAL\06266-D15.DWG