

CONSTRUCTION PLANS FOR
STREET AND DRAINAGE IMPROVEMENTS

OCA# 765969

CITY OF WICHITA PROJECT NO. 472-83430

STORM WATER DRAIN NO. 179

OCA# 751410




CITY OF WICHITA PROJECT NO. 468-83319

TO SERVE


EQUESTRIAN ESTATES ADDITION - PHASE 2

THE CITY OF WICHITA, KANSAS

SEDGWICK COUNTY, KANSAS

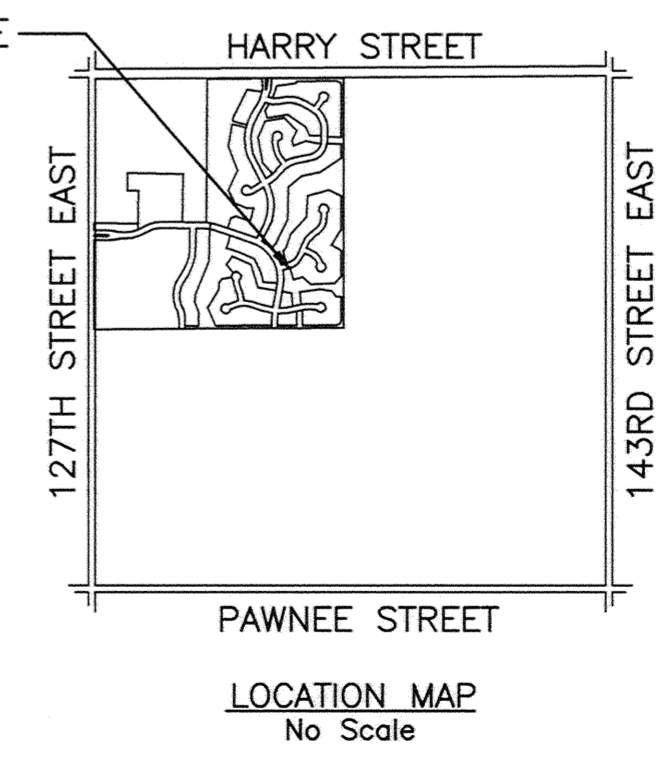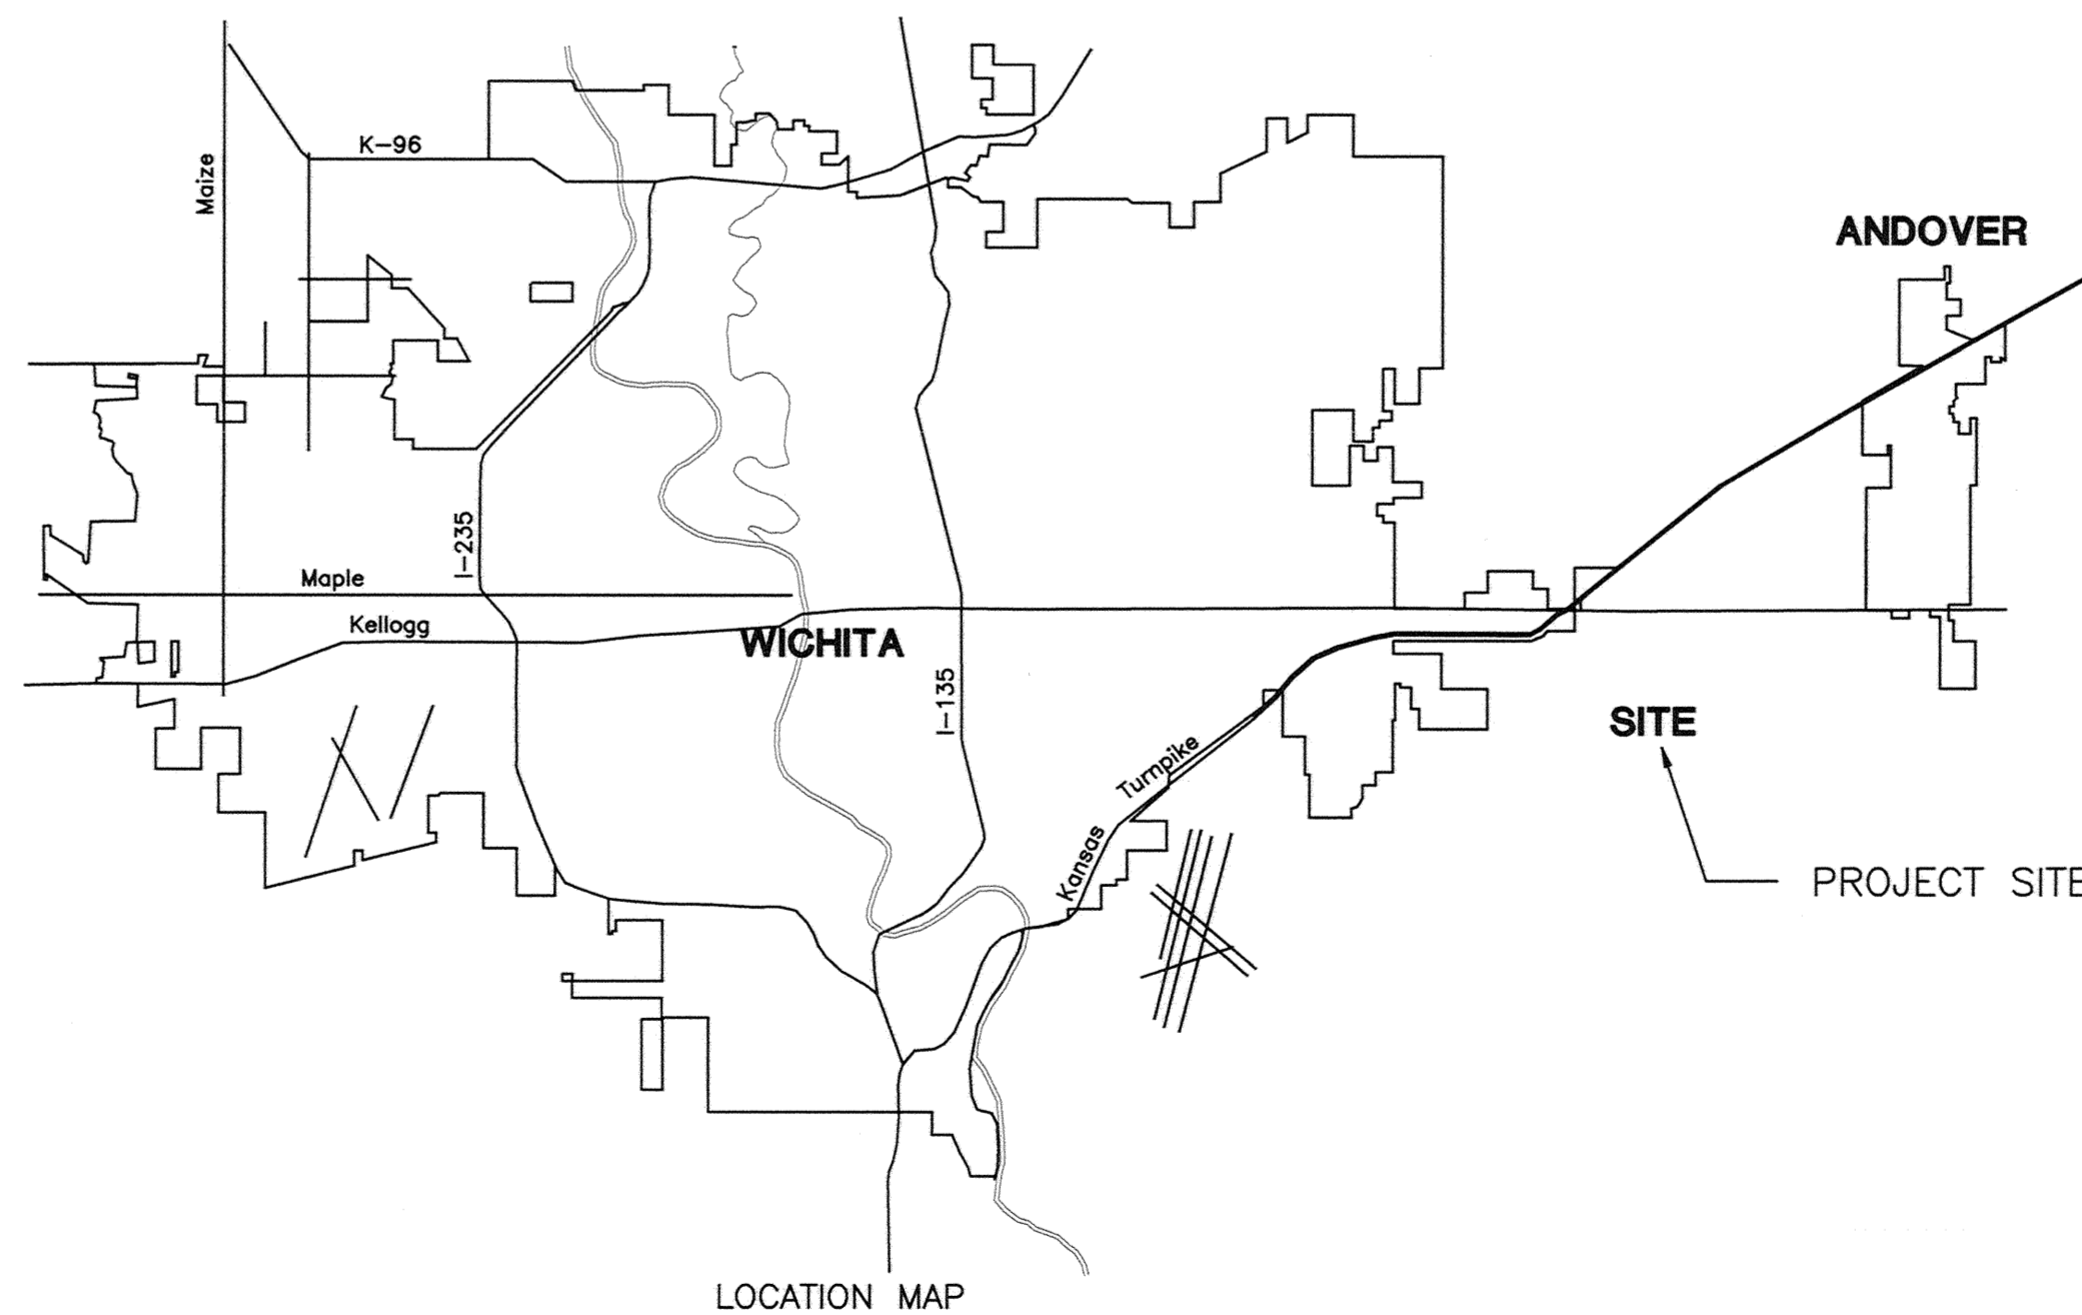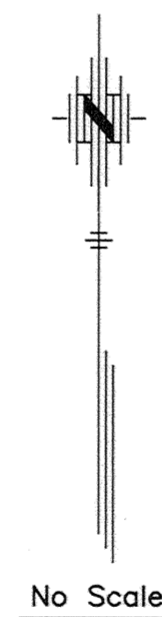

JANUARY 2005
PLANS PREPARED BY

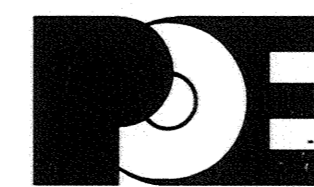

POE & ASSOCIATES, INC.
CONSULTING ENGINEERS
5940 E. Central, Suite 200 ■ Wichita, KS 67208-4242
Phone 316/685-4114 ■ FAX 316/685-4444

