

PAVING AND INCIDENTAL DRAINAGE
WOODLAND LAKES LAKES 3RD & 4TH
ZIMMERLY PHASE



ZIMMERLY ST.
SHEET TITLE
472-83718
PROJECT NUMBER

SRS
DESIGN BY
DM/SMB
DRAWN BY
GJA
CHECKED BY

ISSUED
AUGUST 2006
REVISED

SHEET NO.
9 of 36

WOODLAND LAKES ESTATES
THIRD ADDITION

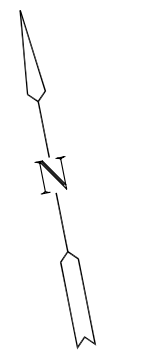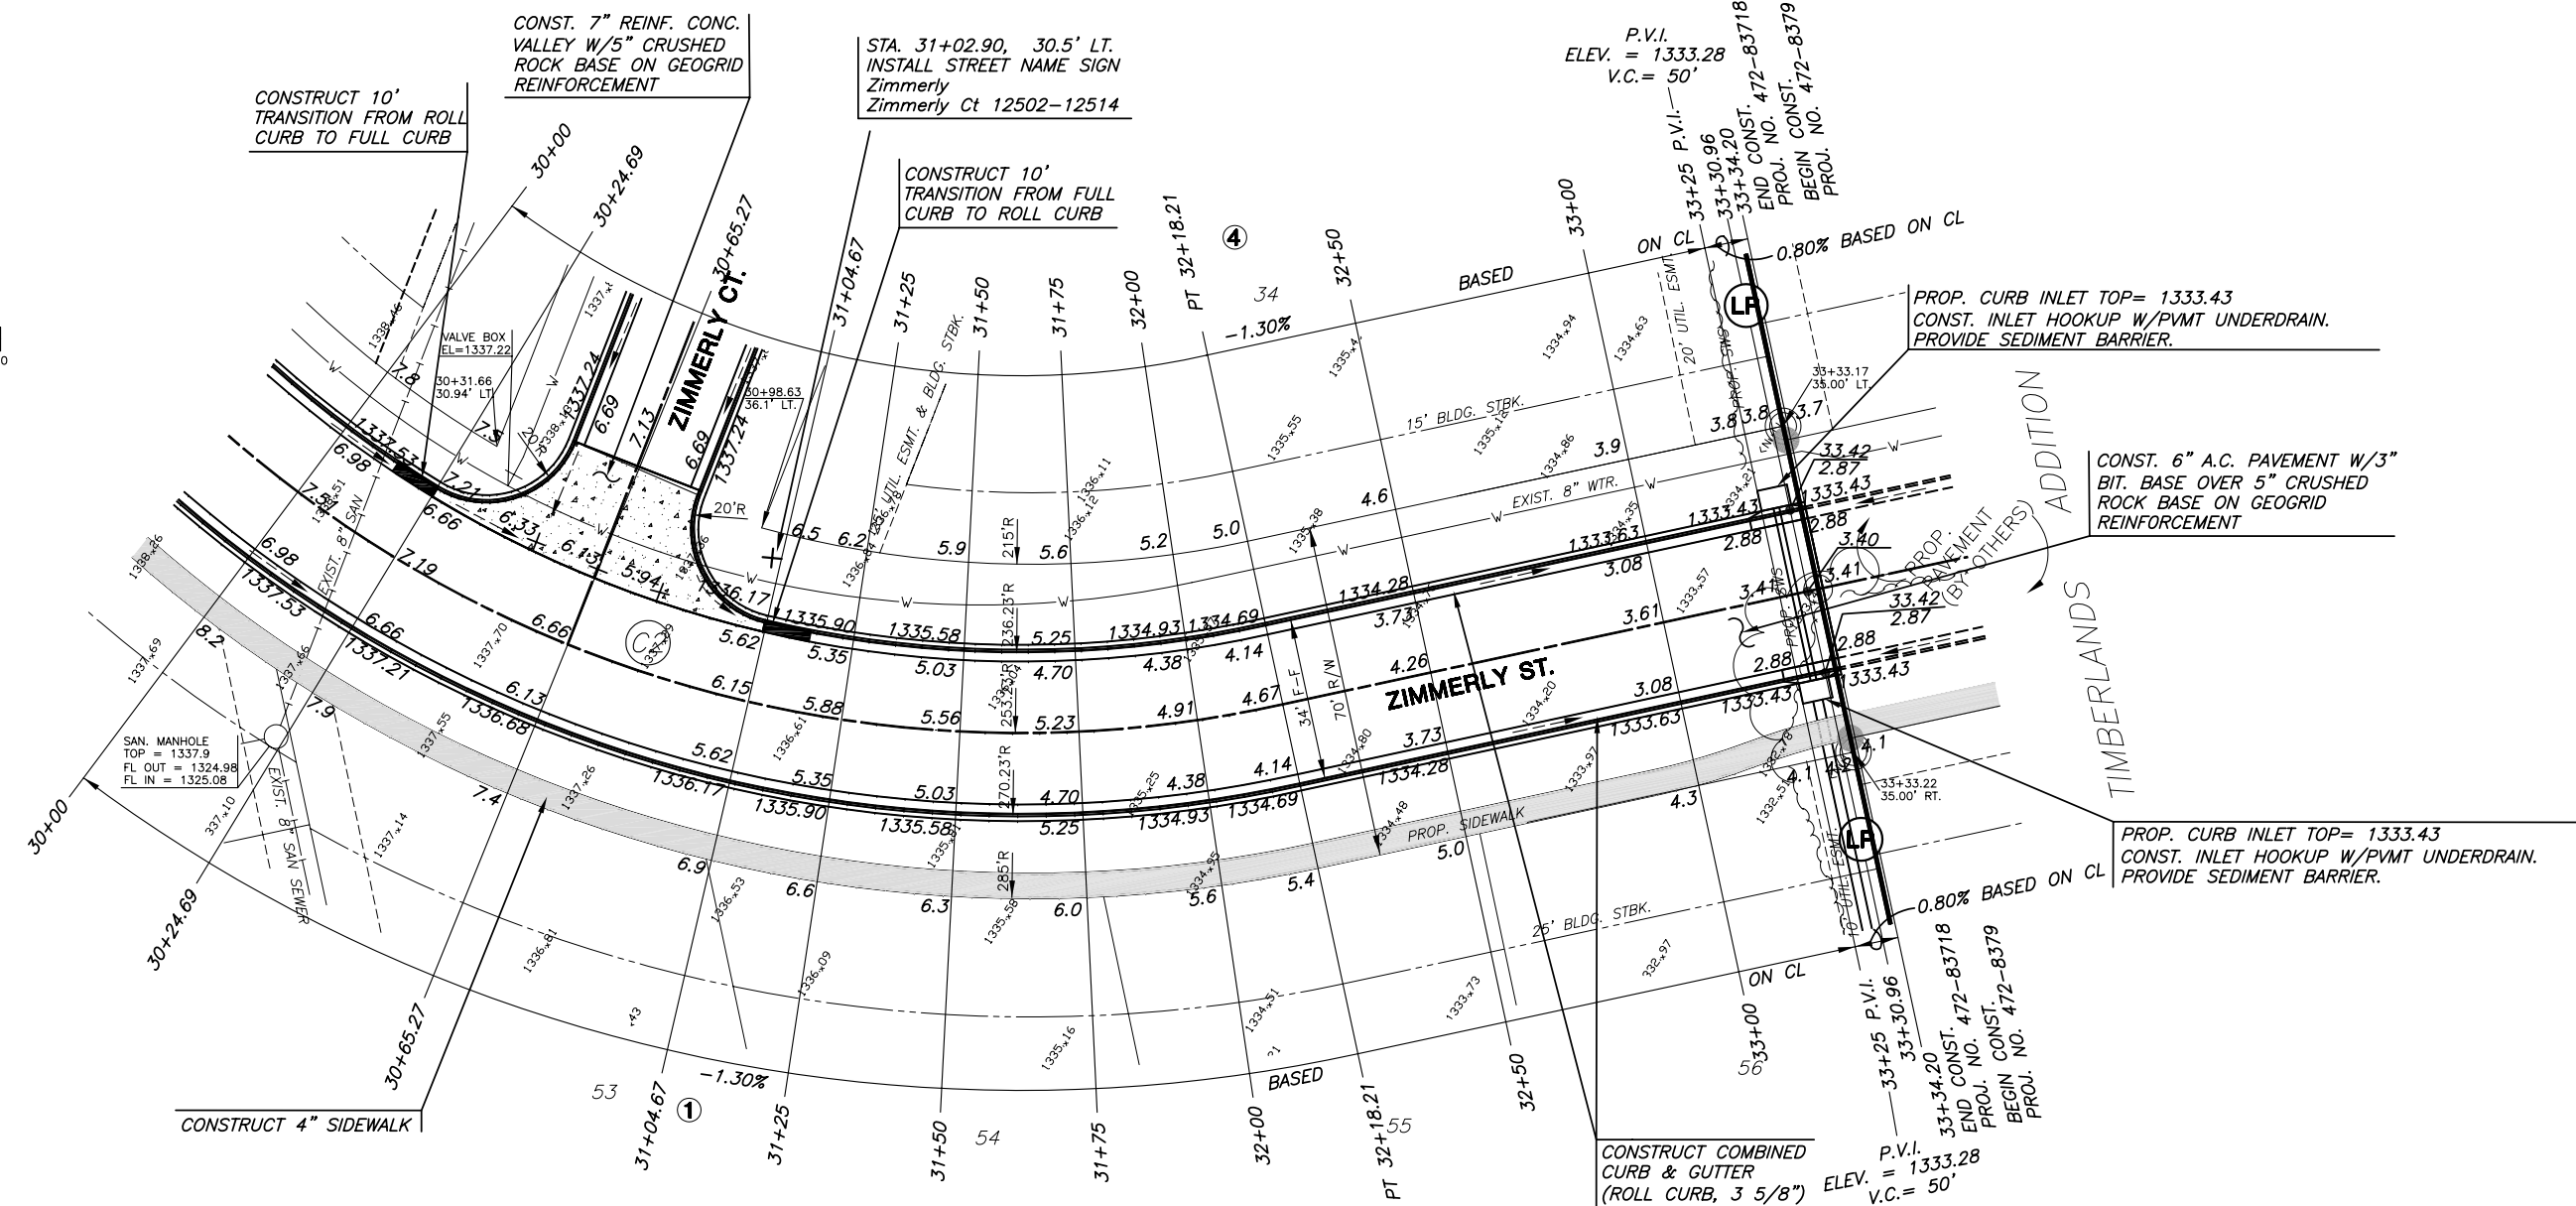

CURVE TABLE C2

$\Delta = 59^{\circ}30'12''$ $R = 253.23'$ $T = 144.74'$ $L = 262.99'$ $LC = 251.33'$

CURVE DATA BASED ON CENTERLINE $\Delta/2 = 29^{\circ}45'06''$

STATION	ARC	8'Off LtCb	8'Off RtCb	DEFLECTION	TOTAL DEFLECTION
29+55.22	-	-	-	00'00'00"	00'00'00"
29+75.00	19.78'	17.82'	21.73'	02'14'16"	02'14'16"
30+00.00	25.00'	22.52'	27.46'	02'49'42"	05'03'57"
30+25.00	25.00'	22.52'	27.46'	02'49'42"	07'53'39"
30+50.00	25.00'	22.52'	27.46'	02'49'42"	10'43'21"
30+75.00	25.00'	22.52'	27.46'	02'49'42"	13'33'03"
31+00.00	25.00'	22.52'	27.46'	02'49'42"	16'22'44"
31+25.00	25.00'	22.52'	27.46'	02'49'42"	19'12'26"
31+50.00	25.00'	22.52'	27.46'	02'49'42"	22'02'08"
31+75.00	25.00'	22.52'	27.46'	02'49'42"	24'51'49"
32+00.00	25.00'	22.52'	27.46'	02'49'42"	27'41'31"
32+18.21	18.21'	16.41'	20.00'	02'03'35"	29'45'06"

Def/Ft = 6.78780 Min.

WOODLAND LAKES ESTATES
FOURTH ADDITION

- NOTE:**
- TOP OF CURB ELEVATIONS SHOWN ARE FOR FULL CURB. CONSTRUCT CURB AS NOTED.
 - CONTRACTOR SHALL REMOVE ALL TREES WITHIN ROAD RIGHT-OF-WAY.

- LEGEND**
- + STREET SIGN & SIGN LOCATION (SEE SIGN ASSEMBLY TABLE FOR TYPE & STATION OF SIGN)
 - [Symbol] = VALLEY GUTTER

H:\CIVIL\95095\02172.dwg\ Zimmerman\02172E2