

STA. 10+00, LINE 1
INSTALL 18" END SECTION

NORMAL POOL=1329.00
100 YR=1332.00

RESERVE
"E"

INSTALL 6.4 S.Y. LIGHT
STONE RIP-RAP W/
GROUTED TOEWALL
(2'x4'x6')

STA. 10+32.5, LINE 1
CONST. CONC. COLLAR
(2' X 4' X 6')

STA. 10+42.9, LINE 1
CONST. 4.0' DIA. STD. MANHOLE
MANHOLE TOP=1332.50


STA. 12+08.3, LINE 1=
ST. STA. 10+63.47, 17.64' LT.
CONST. TYPE 1-A CURB INLET
L=5', W=3'
INLET TOP=1334.98

STA. 12+44.6, LINE 1=
ST. STA. 10+71.59, 17.71' RT.
CONST. TYPE 1-A CURB INLET
L=5', W=3'
INLET TOP=1334.98

EXIST. 6'x6' REINF. CONC. MH
MH TOP=1330.00
FL OUT=1318.82
FL IN=1325.00

STA. 10+00, LINE 1
TIE INTO EXIST. 15"
STUB


STA. 10+40.9, LINE 1=
ST. STA. 9+61.38, 2.07' LT.
CONST. TYPE 1-A CURB INLET
L=5' W=3'
INLET TOP=1333.82

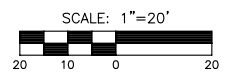

PLAN LINE 1

PLAN LINE 2

NOTE: CONTRACTOR SHALL FIELD VERIFY
HORIZONTAL & VERTICAL LOCATION OF
EXISTING 15" STUB PRIOR TO
CONSTRUCTION.

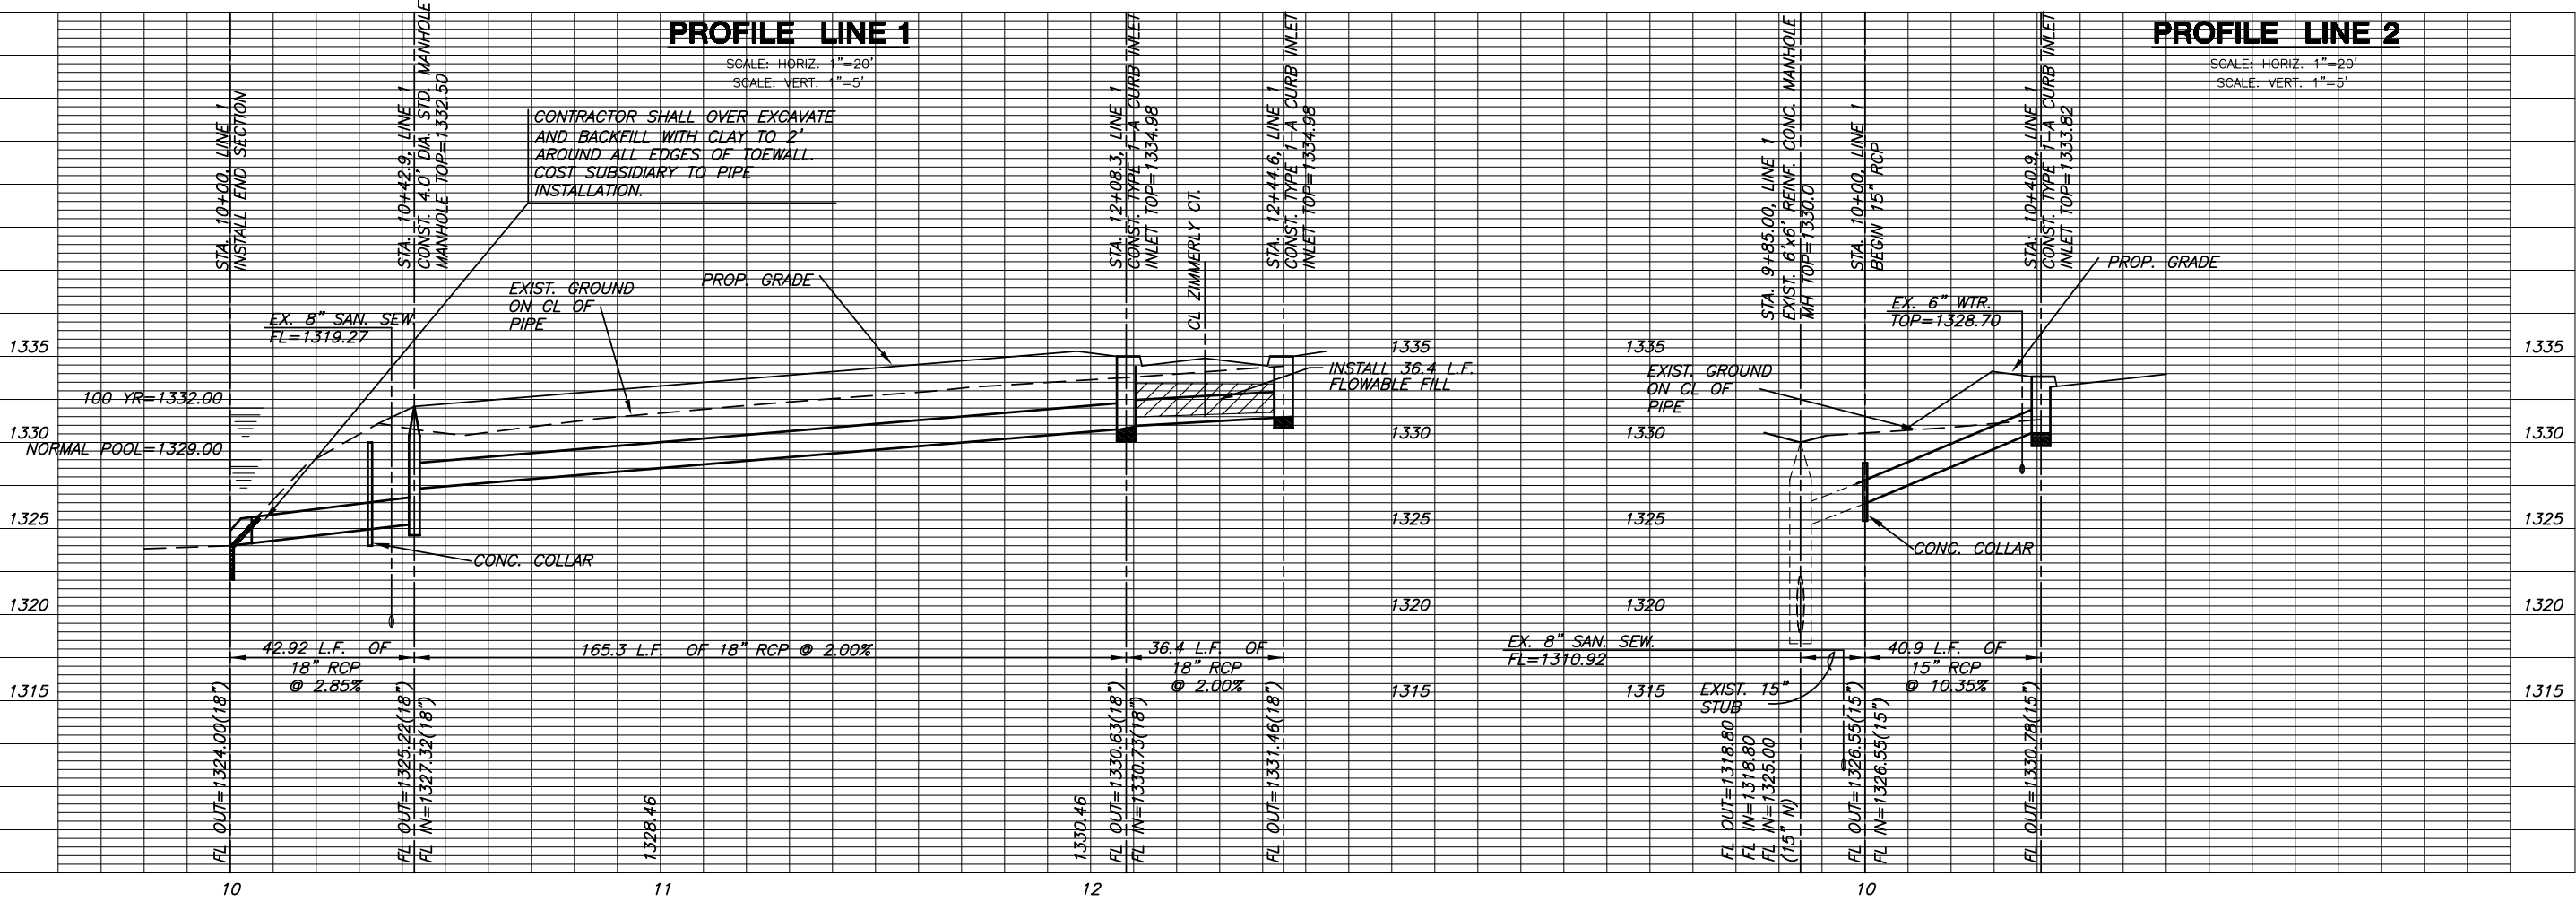

PROFILE LINE 1

PROFILE LINE 2

PAVING & INCIDENTAL DRAINAGE
WOODLAND LAKES 3RD & 4TH
ZIMMERLY PHASE

SWS
LINE 1 & 2
SHEET TITLE
472-83718
PROJECT NUMBER

DESIGN BY SRS
DRAWN BY DM/SMB
CHECKED BY GJA

ISSUED AUGUST 2006
REVISED

SHEET NO.
16 of 36