


**PAVING & INCIDENTAL DRAINAGE**  
**WOODLAND LAKES 3RD & 4TH**  
**ZIMMERLY PHASE**

**SWS**  
**LINE 3**  
SHEET TITLE  
PROJECT NUMBER  
472-83718

DESIGN BY  
SRS  
DRAWN BY  
DM  
CHECKED BY  
GJA

ISSUED  
AUGUST 2006  
REVISED

SHEET NO.  
18 of 36

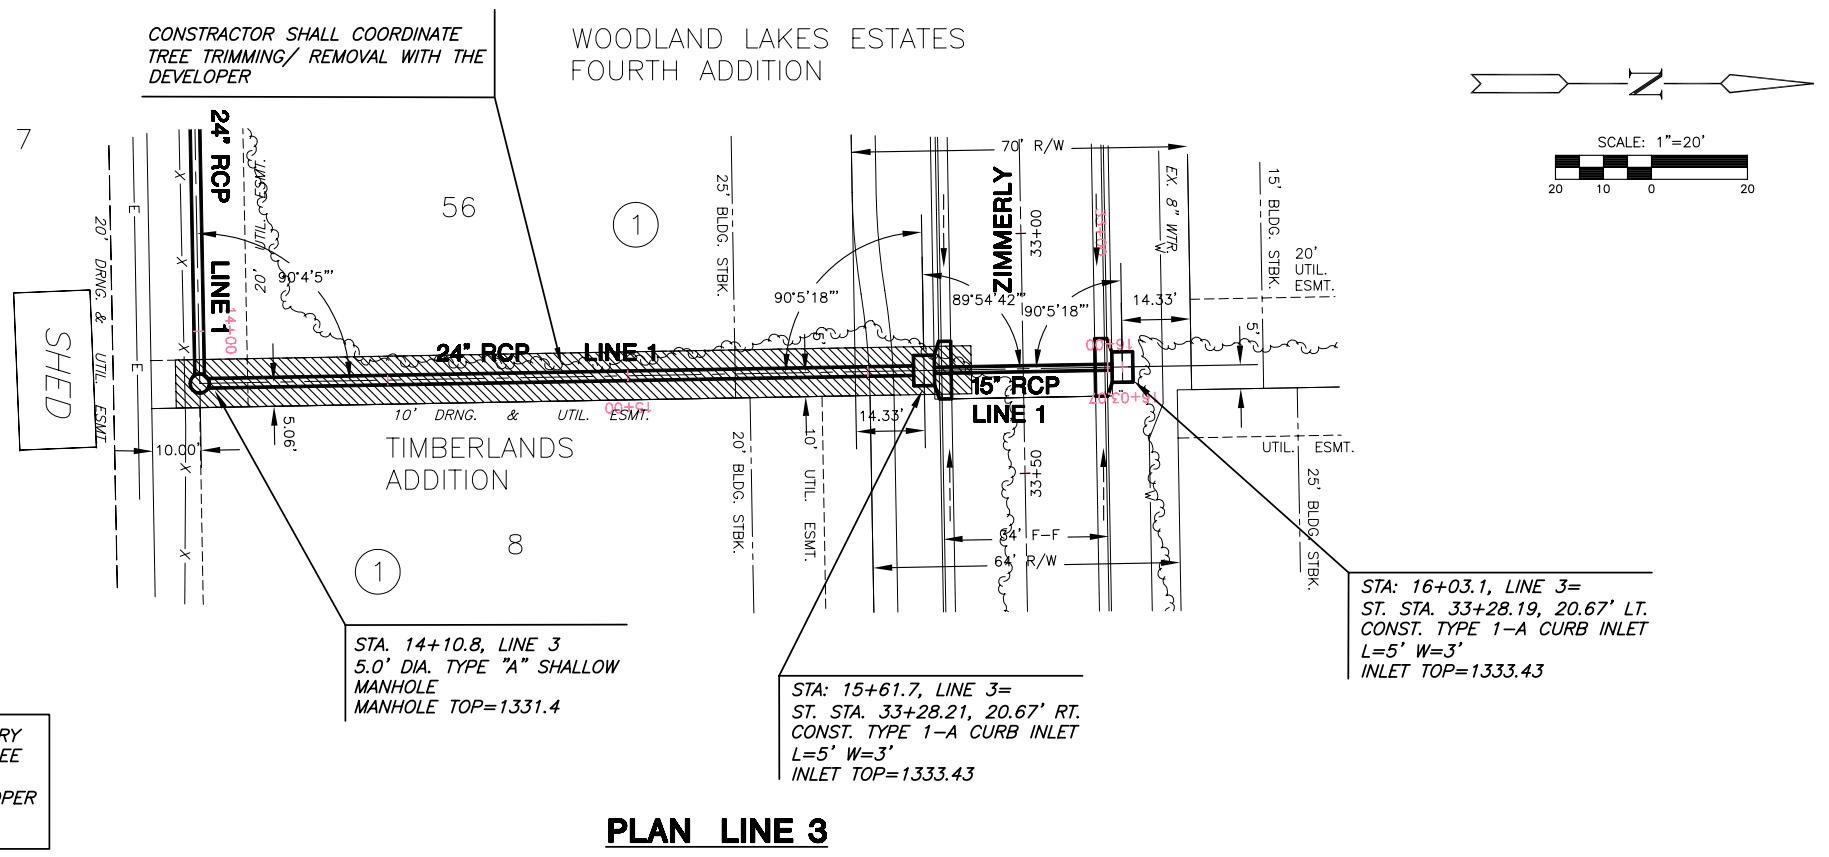

NOTE: CONTRACTOR SHALL MAKE EVERY EFFORT TO SAVE EXISTING TREES. TREE TRIMMING/REMOVAL, WHEN REQUIRED, SHALL BE APPROVED BY THE DEVELOPER PRIOR TO COMMENCEMENT.

STA. 14+10.8, LINE 3  
5.0' DIA. TYPE "A" SHALLOW MANHOLE  
MANHOLE TOP=1331.4

STA: 15+61.7, LINE 3=  
ST. STA. 33+28.21, 20.67' RT.  
CONST. TYPE 1-A CURB INLET  
L=5' W=3'  
INLET TOP=1333.43

STA: 16+03.1, LINE 3=  
ST. STA. 33+28.19, 20.67' LT.  
CONST. TYPE 1-A CURB INLET  
L=5' W=3'  
INLET TOP=1333.43

