


PAVING AND INCIDENTAL DRAINAGE
WOODLAND LAKES 3RD & 4TH
ZIMMERLY PHASE

CROSS SECTIONS
SHEET TITLE
PROJECT NUMBER
472-83718

DESIGN BY *SRS*
DRAWN BY *BFL/DM*
CHECKED BY *GJA*

ISSUED
AUGUST 2006
REVISED

SHEET NO.
24 of 36

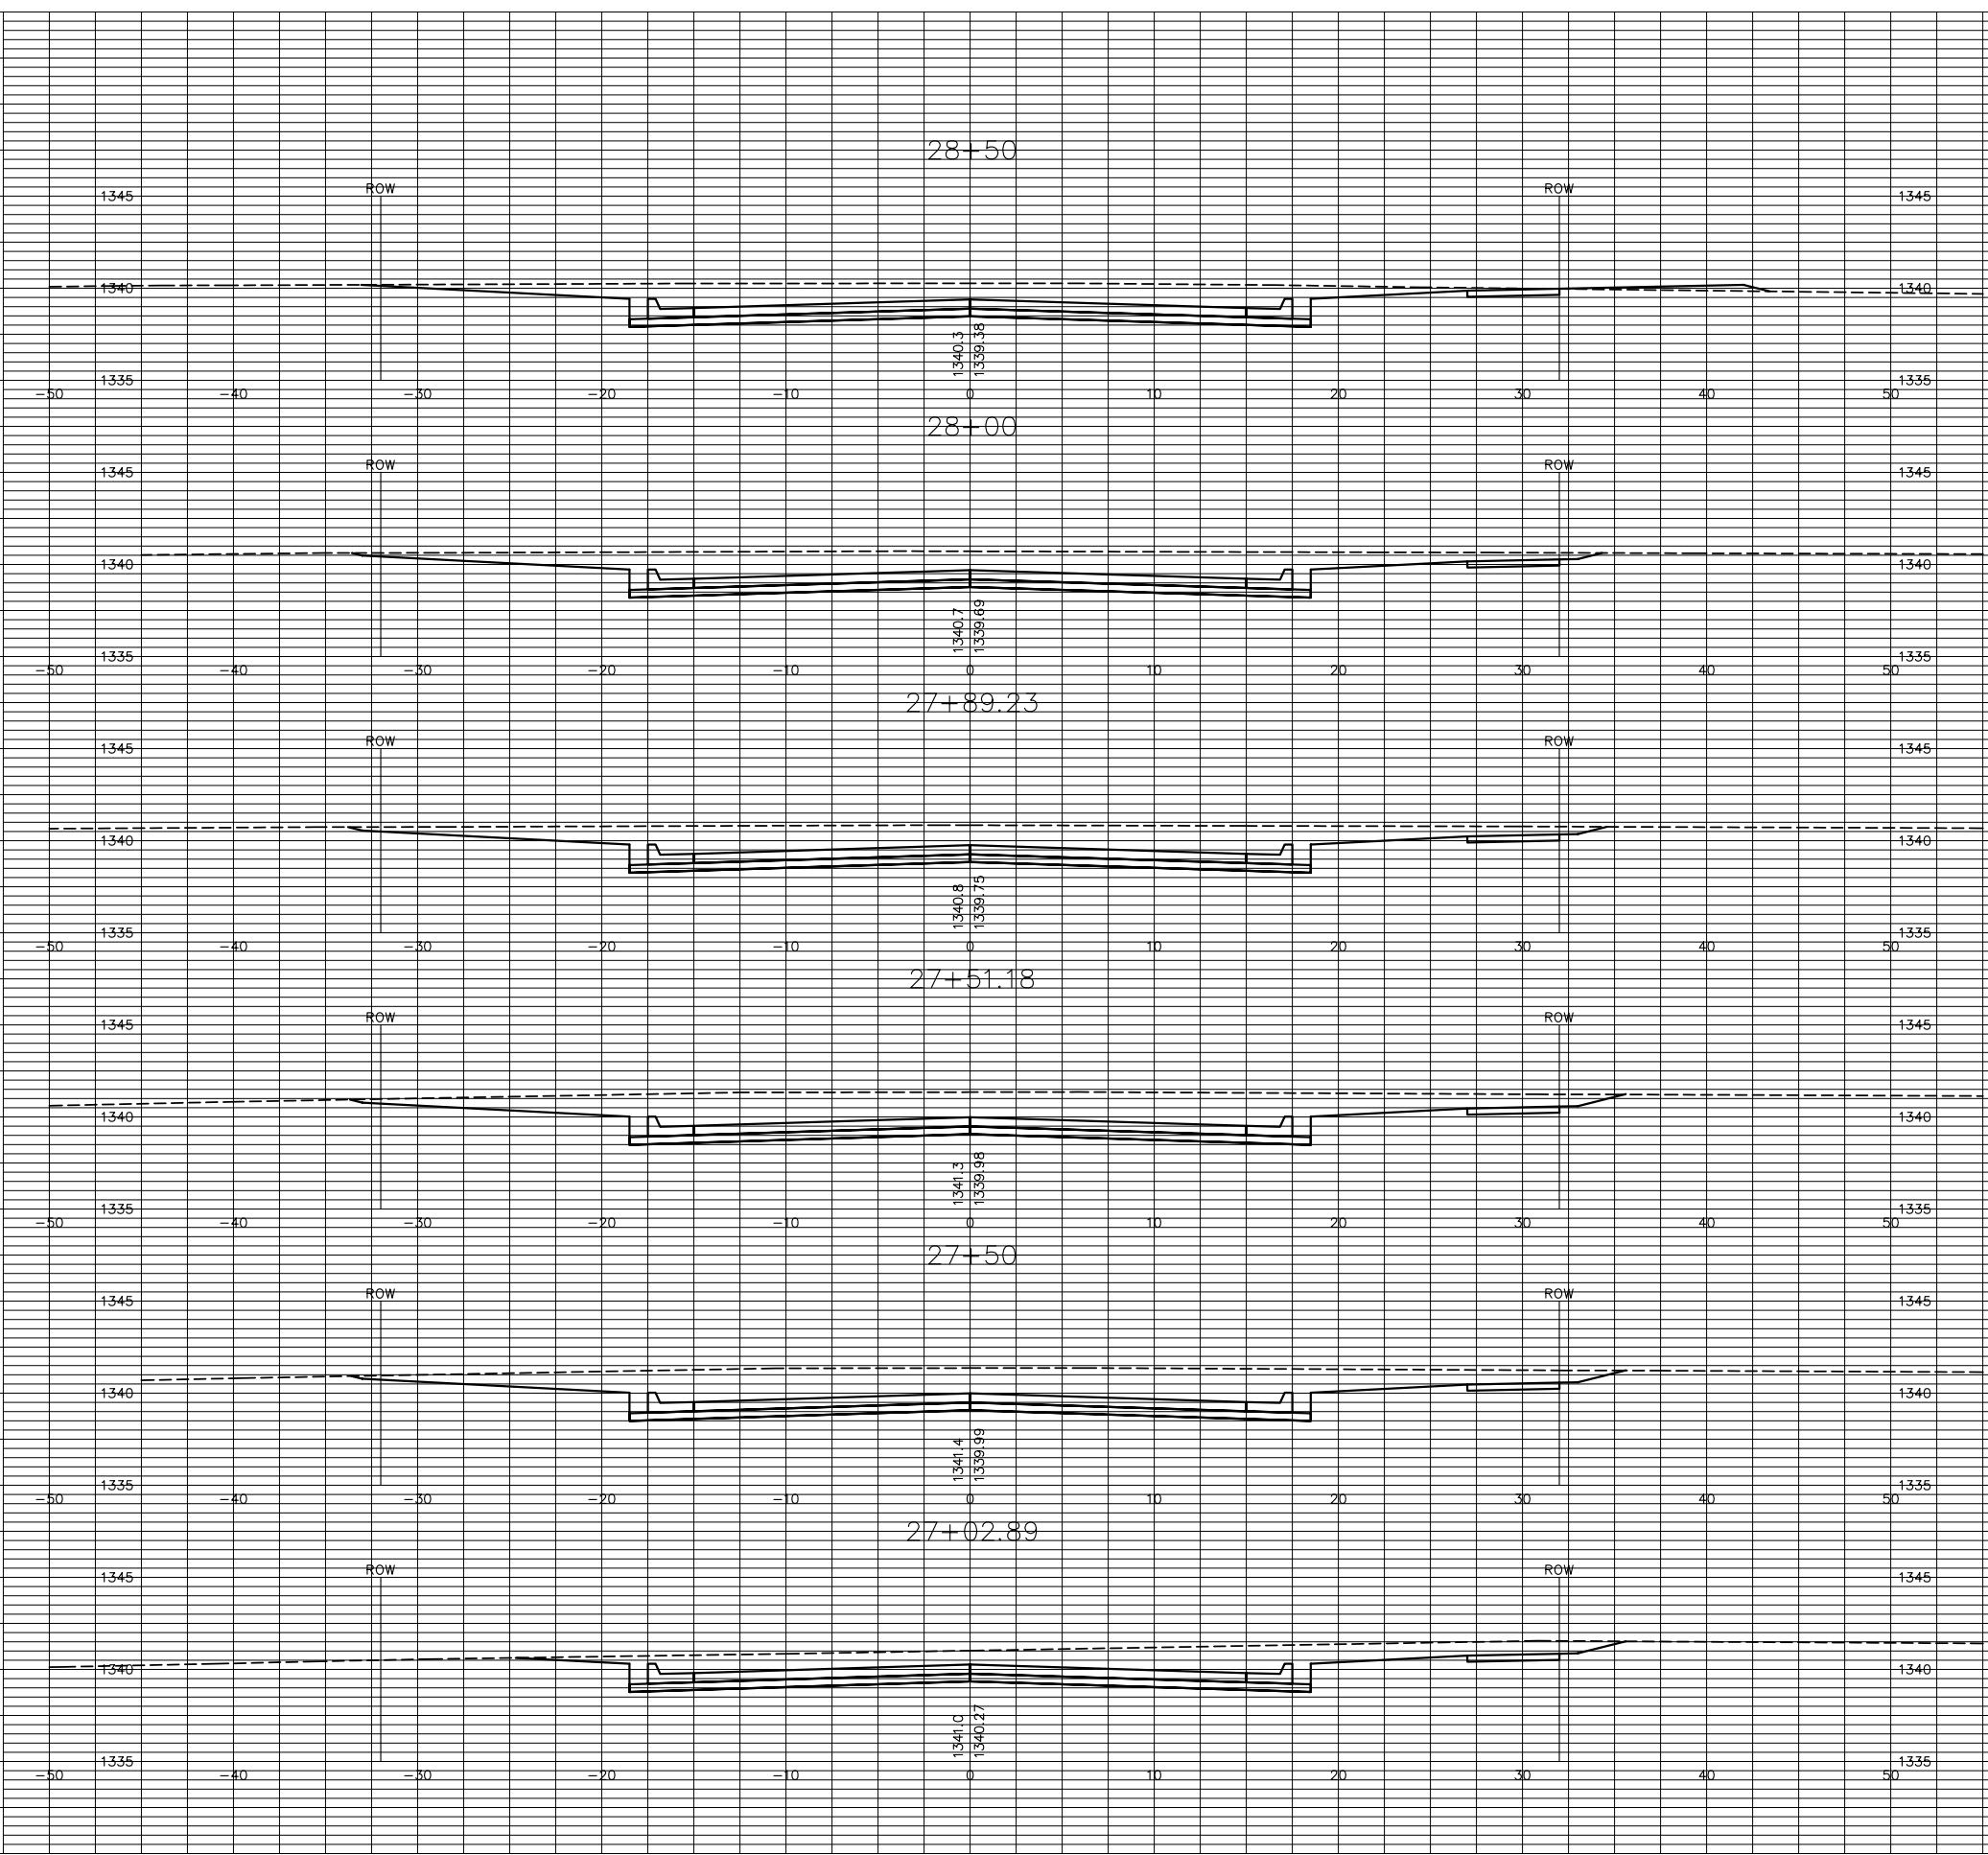

ZIMMERLY
STREET