


PAVING AND INCIDENTAL DRAINAGE
WOODLAND LAKES 3RD & 4TH
ZIMMERLY PHASE

CROSS SECTIONS
SHEET TITLE
PROJECT NUMBER
472-83718

DESIGN BY
SRS
DRAWN BY
BFL/DM
CHECKED BY
GJA

ISSUED
AUGUST 2006
REVISED

SHEET NO.
27 of 36

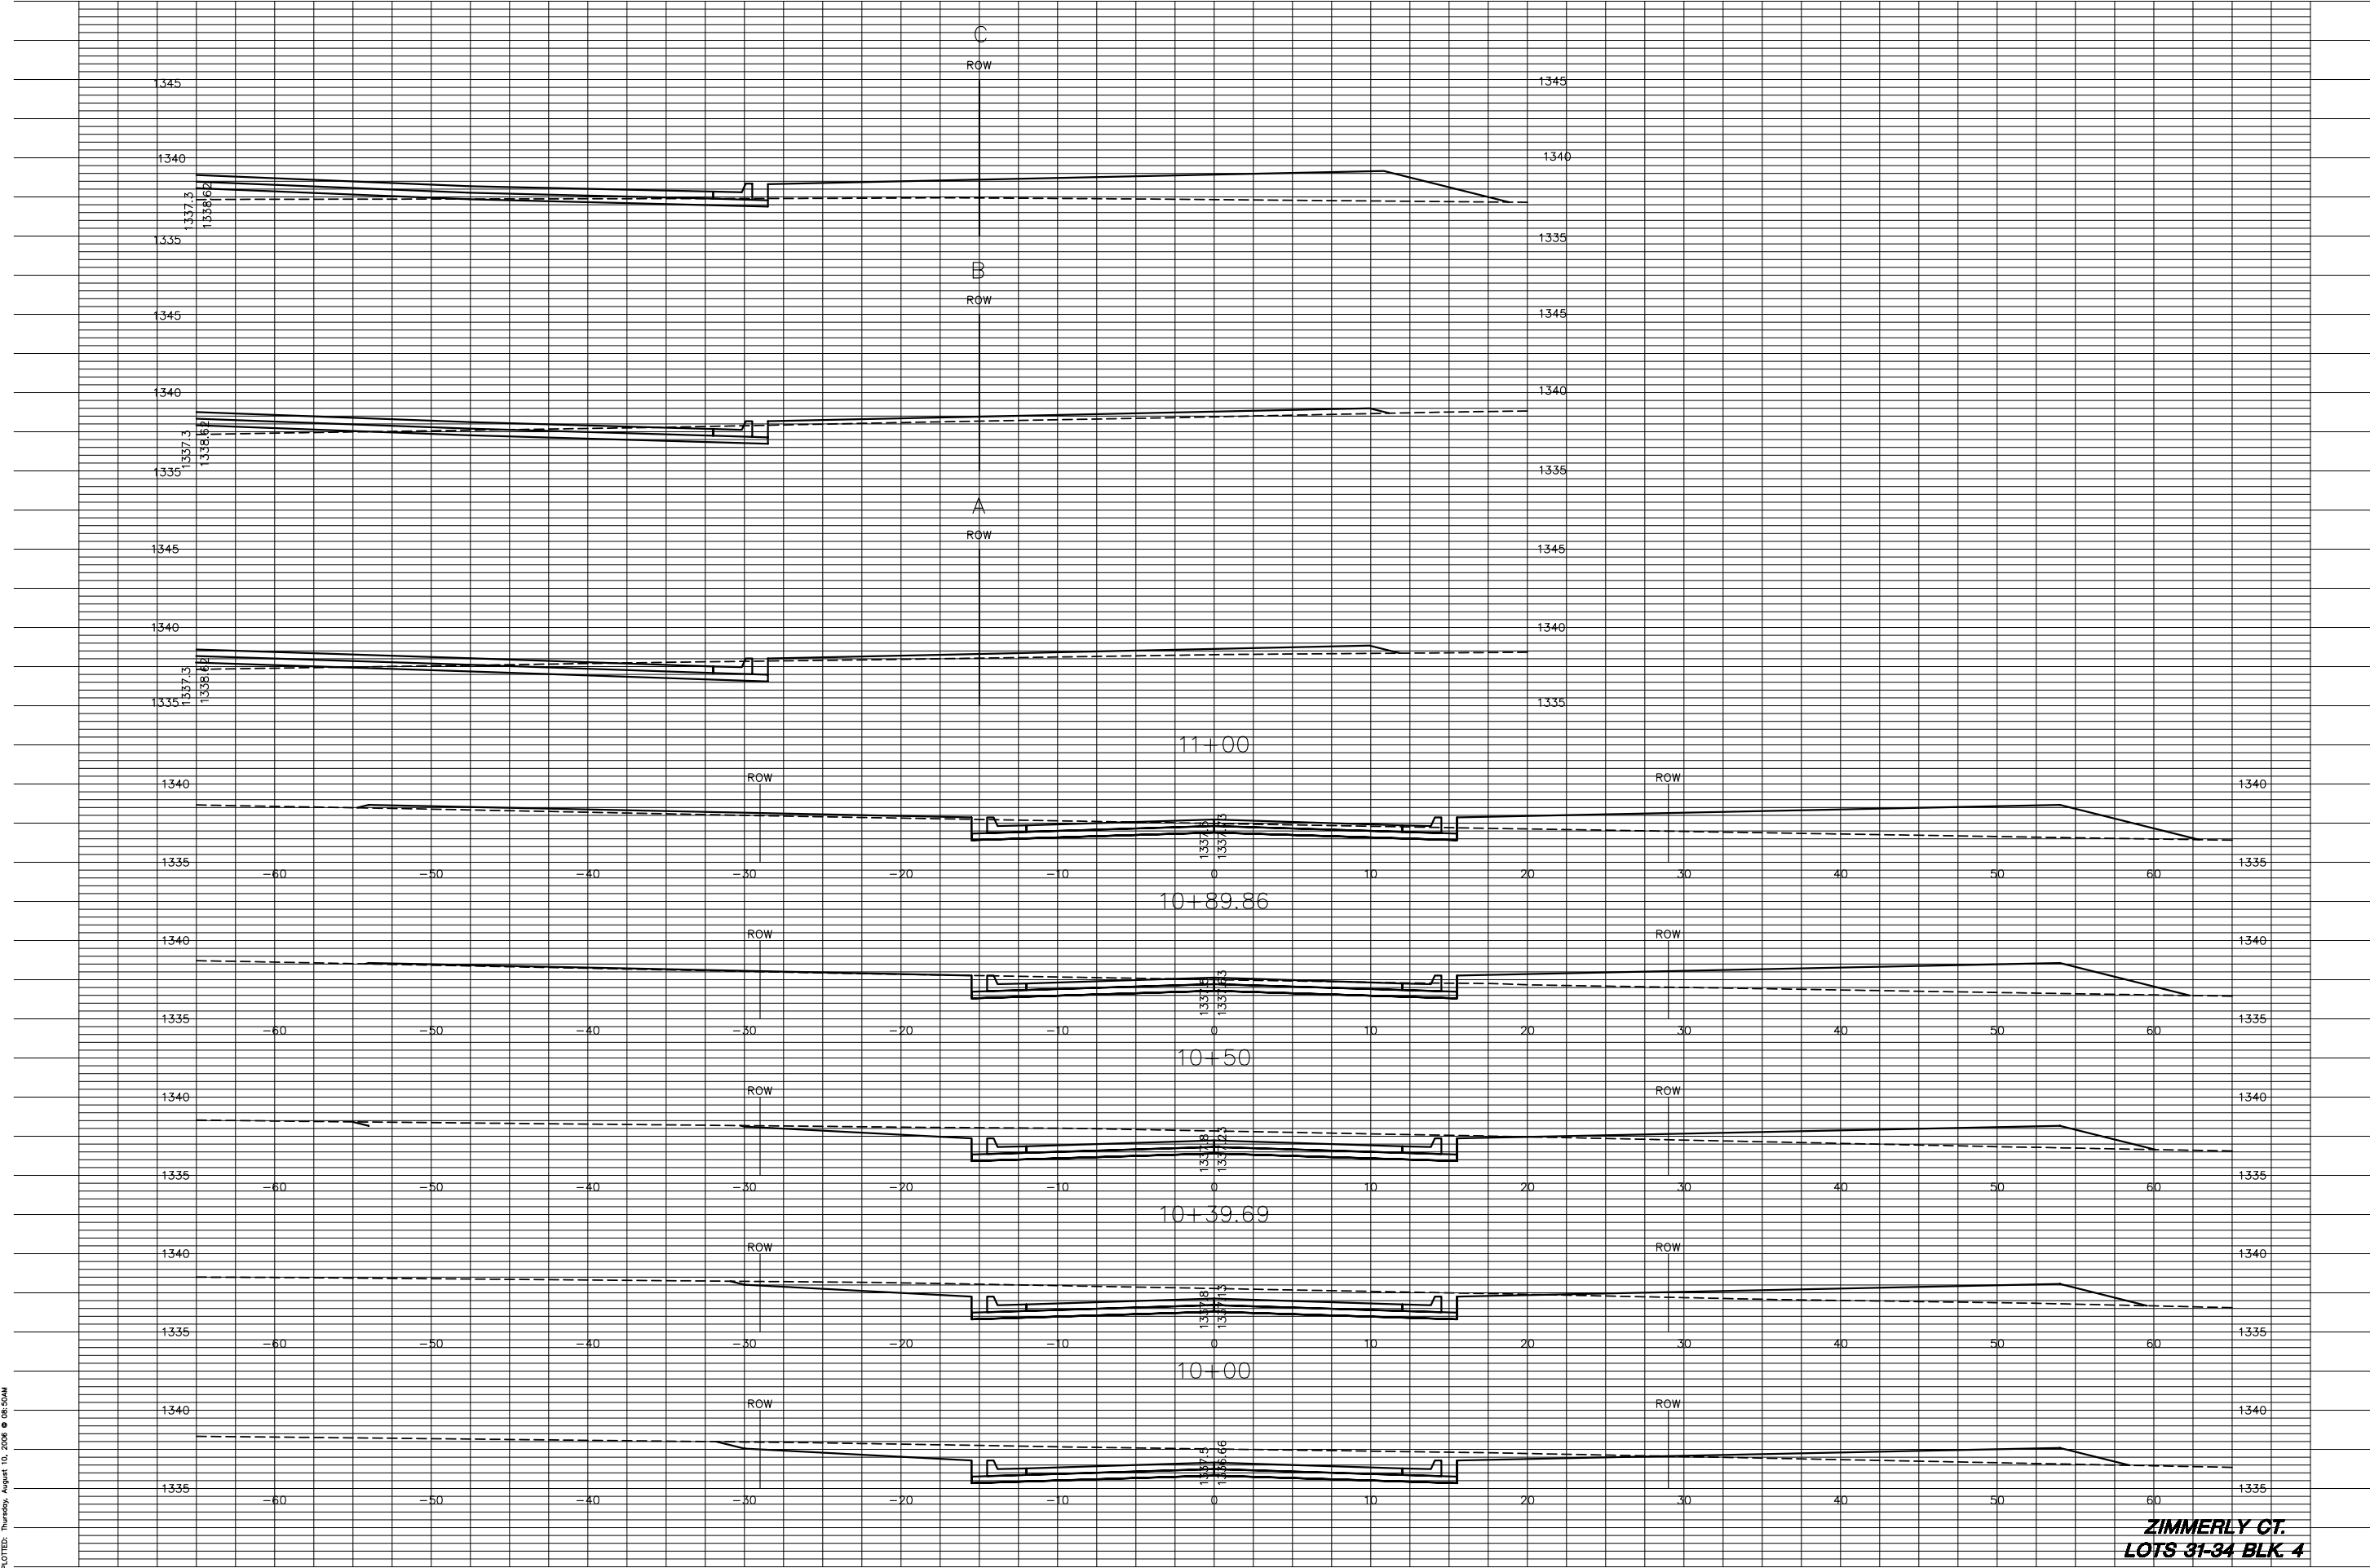

ZIMMERLY CT.
LOTS 31-34 BLK. 4