


PAVING AND INCIDENTAL DRAINAGE
WOODLAND LAKES 3RD & 4TH
ZIMMERLY PHASE

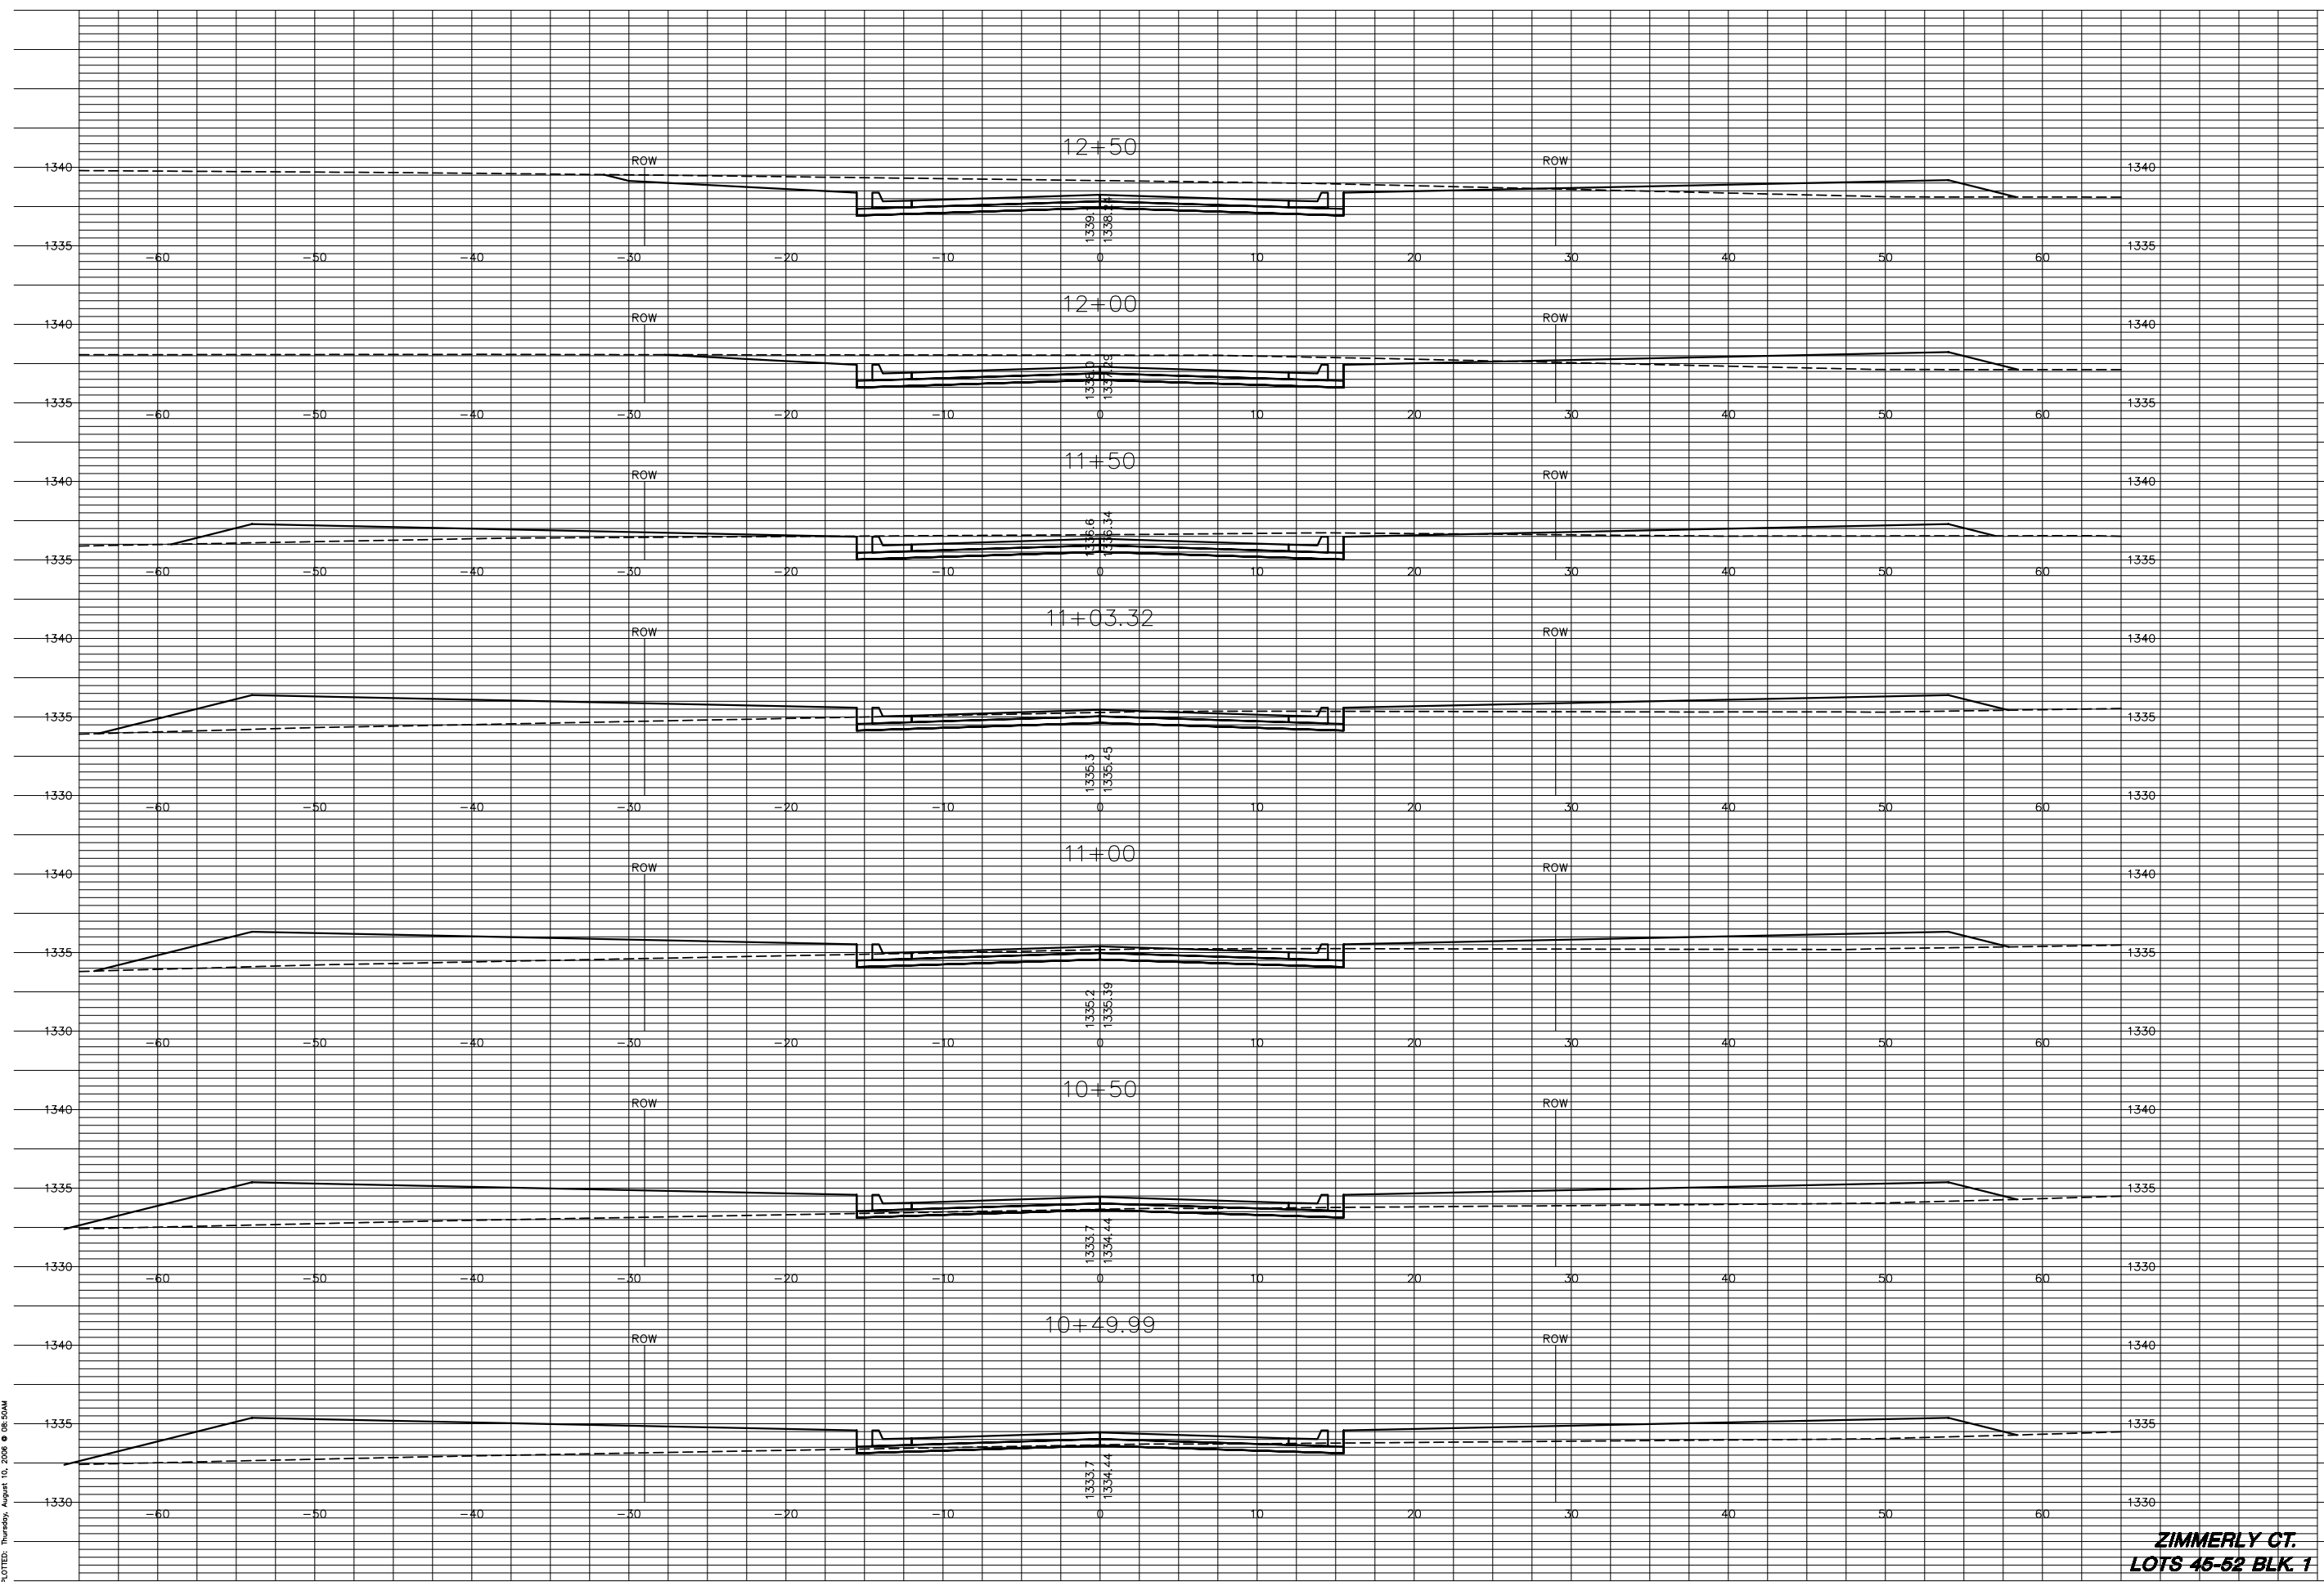

CROSS SECTIONS
 SHEET TITLE
 PROJECT NUMBER
 472-83718

DESIGN BY
 SRS
 DRAWN BY
 BFL/DM
 CHECKED BY
 GJA

ISSUED
 AUGUST 2006
 REVISED

SHEET NO.
 29 of 36

ZIMMERLY CT.
LOTS 45-52 BLK 1

PL0707B, Thursday, August 10, 2006 @ 08:50AM

H:\CIVIL\950598\02172.dwg P:\z\ZIMMERLY\X-Sections\02172s66