


PAVING AND INCIDENTAL DRAINAGE
WOODLAND LAKES 3RD & 4TH
ZIMMERLY PHASE

CROSS SECTIONS
 SHEET TITLE
 PROJECT NUMBER
 472-83718

DESIGN BY
 DRAWN BY
 CHECKED BY
 SRS
 BFL/DM
 GJA

ISSUED
 REVISED
 AUGUST 2006

SHEET NO.
 31 of 36

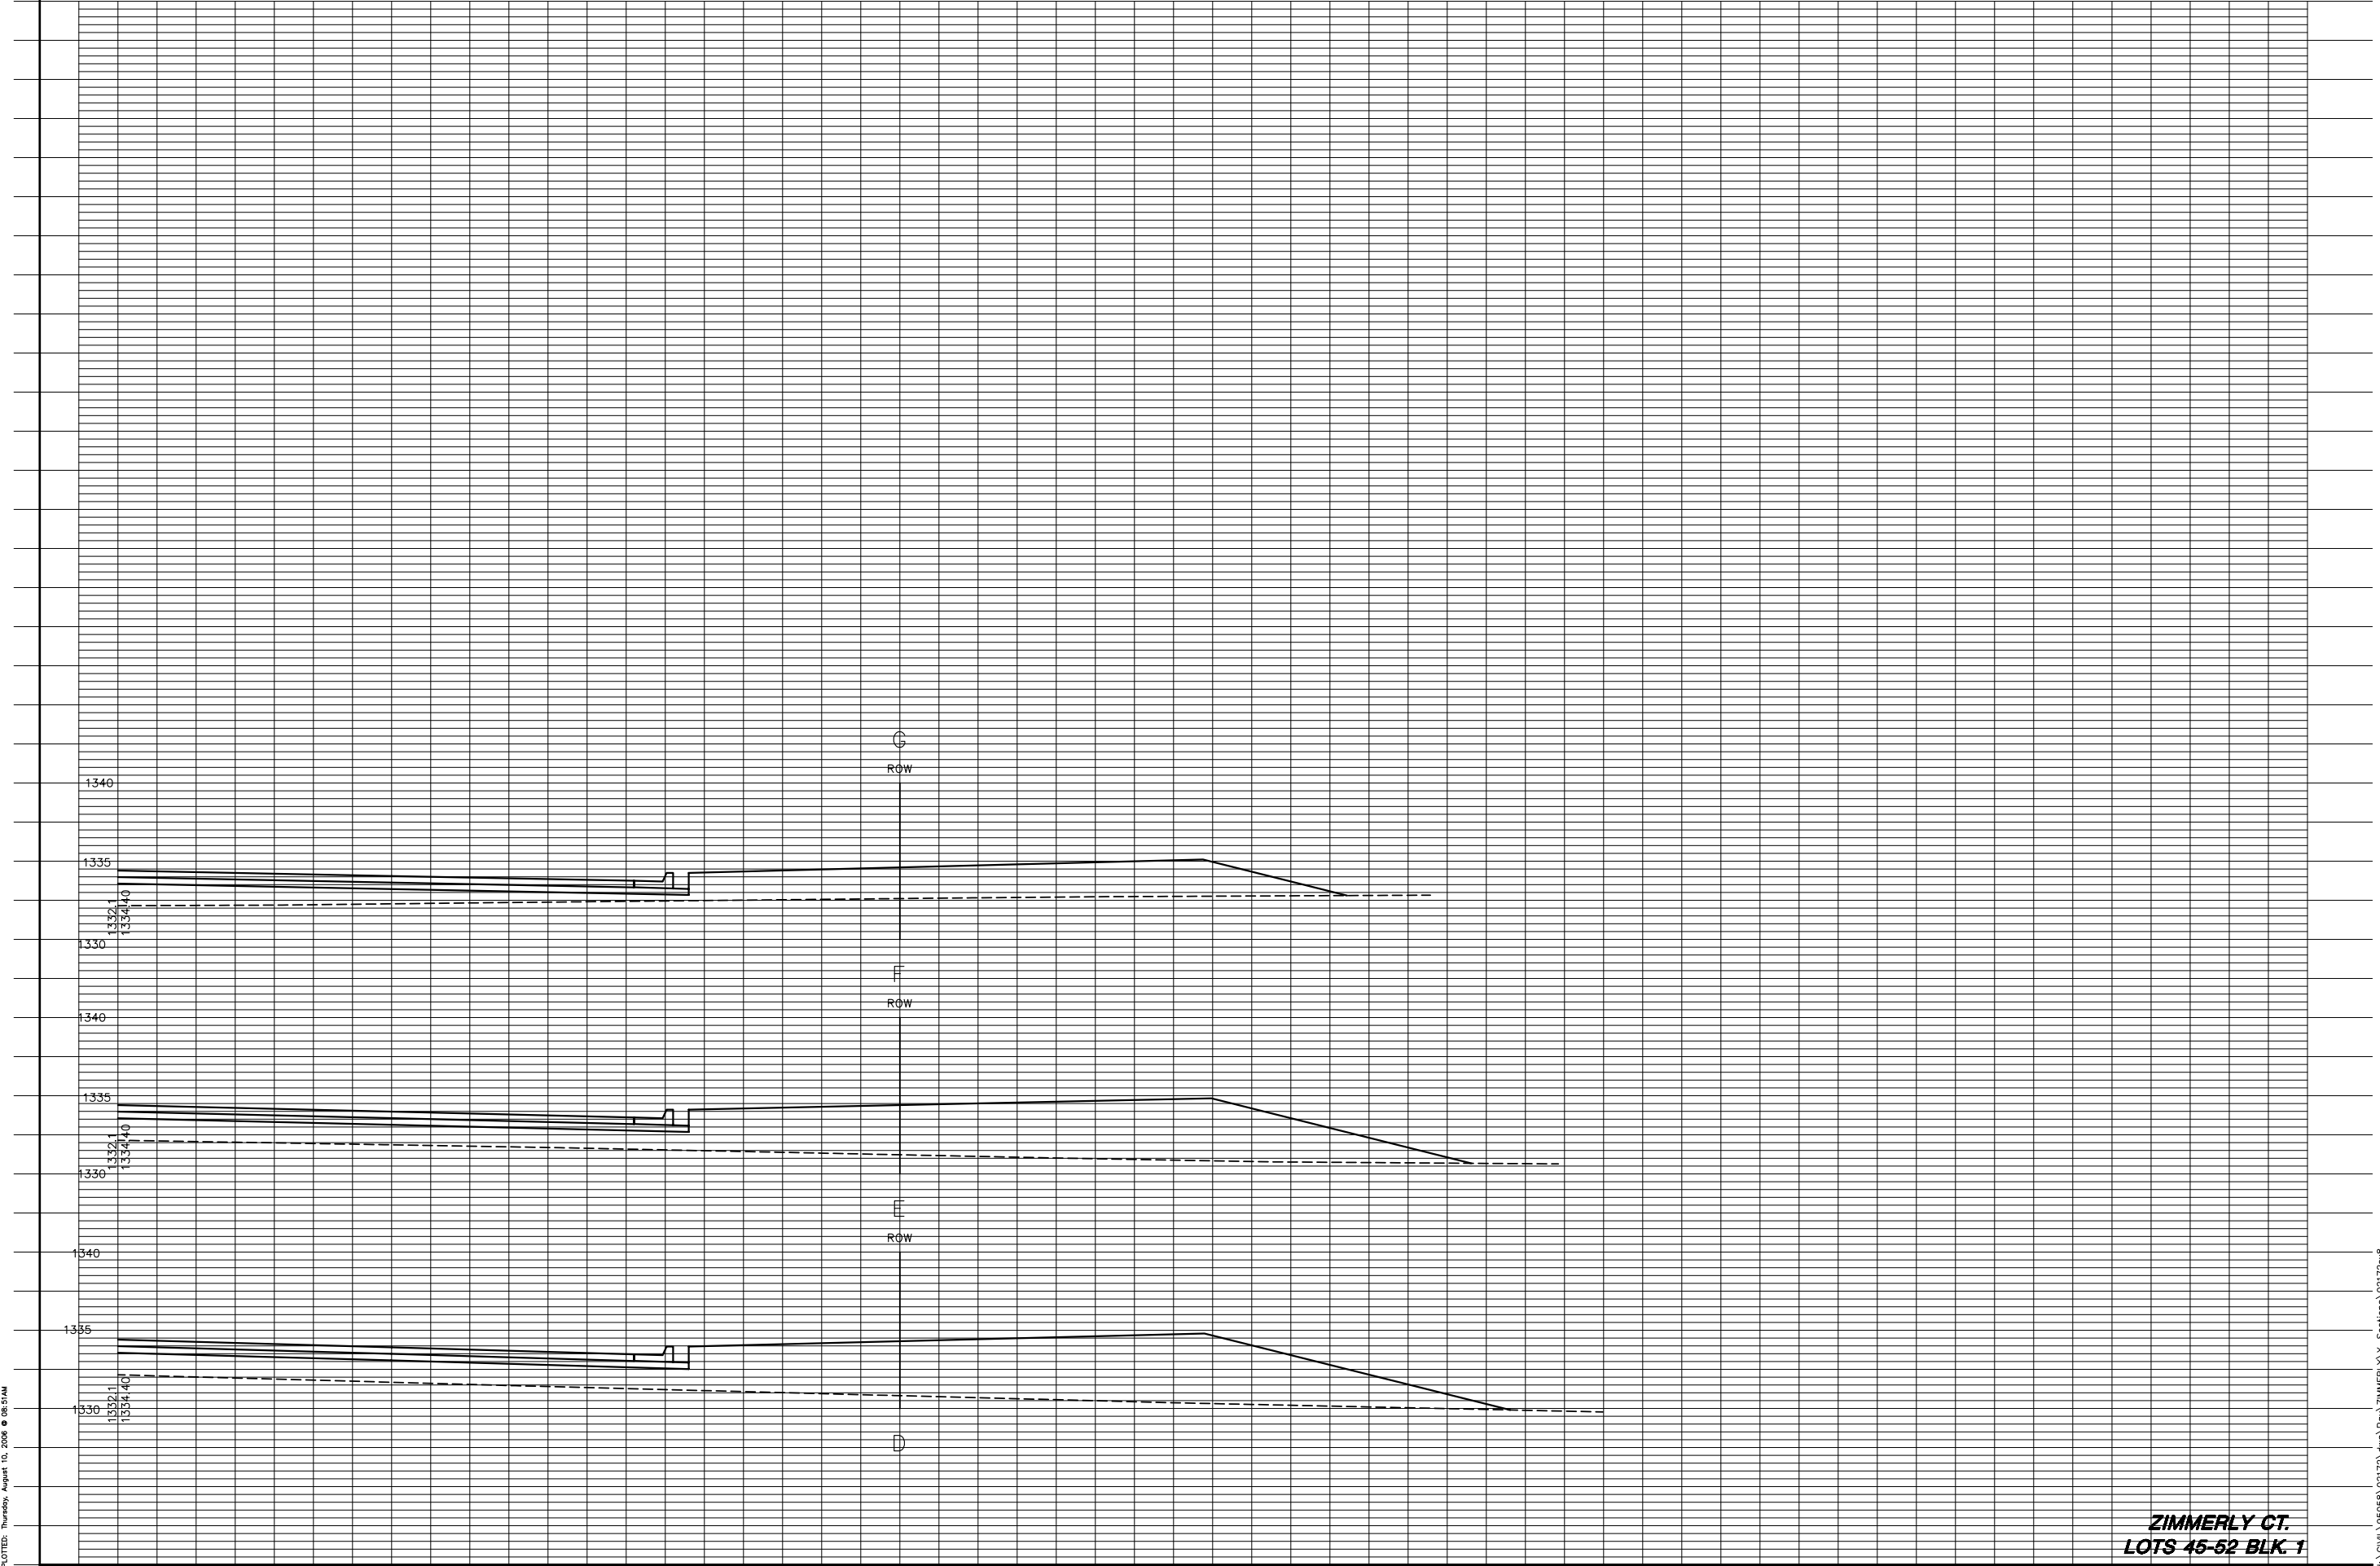

PLotted: Thursday, August 10, 2006 @ 08:51 AM

H:\CIVIL\950598\02172.dwg Pwv\ZIMMERLY\X-Sections\02172s18

ZIMMERLY CT.
LOTS 45-52 BLK 1