


PAVING AND INCIDENTAL DRAINAGE
WOODLAND LAKES 3RD & 4TH
ZIMMERLY PHASE

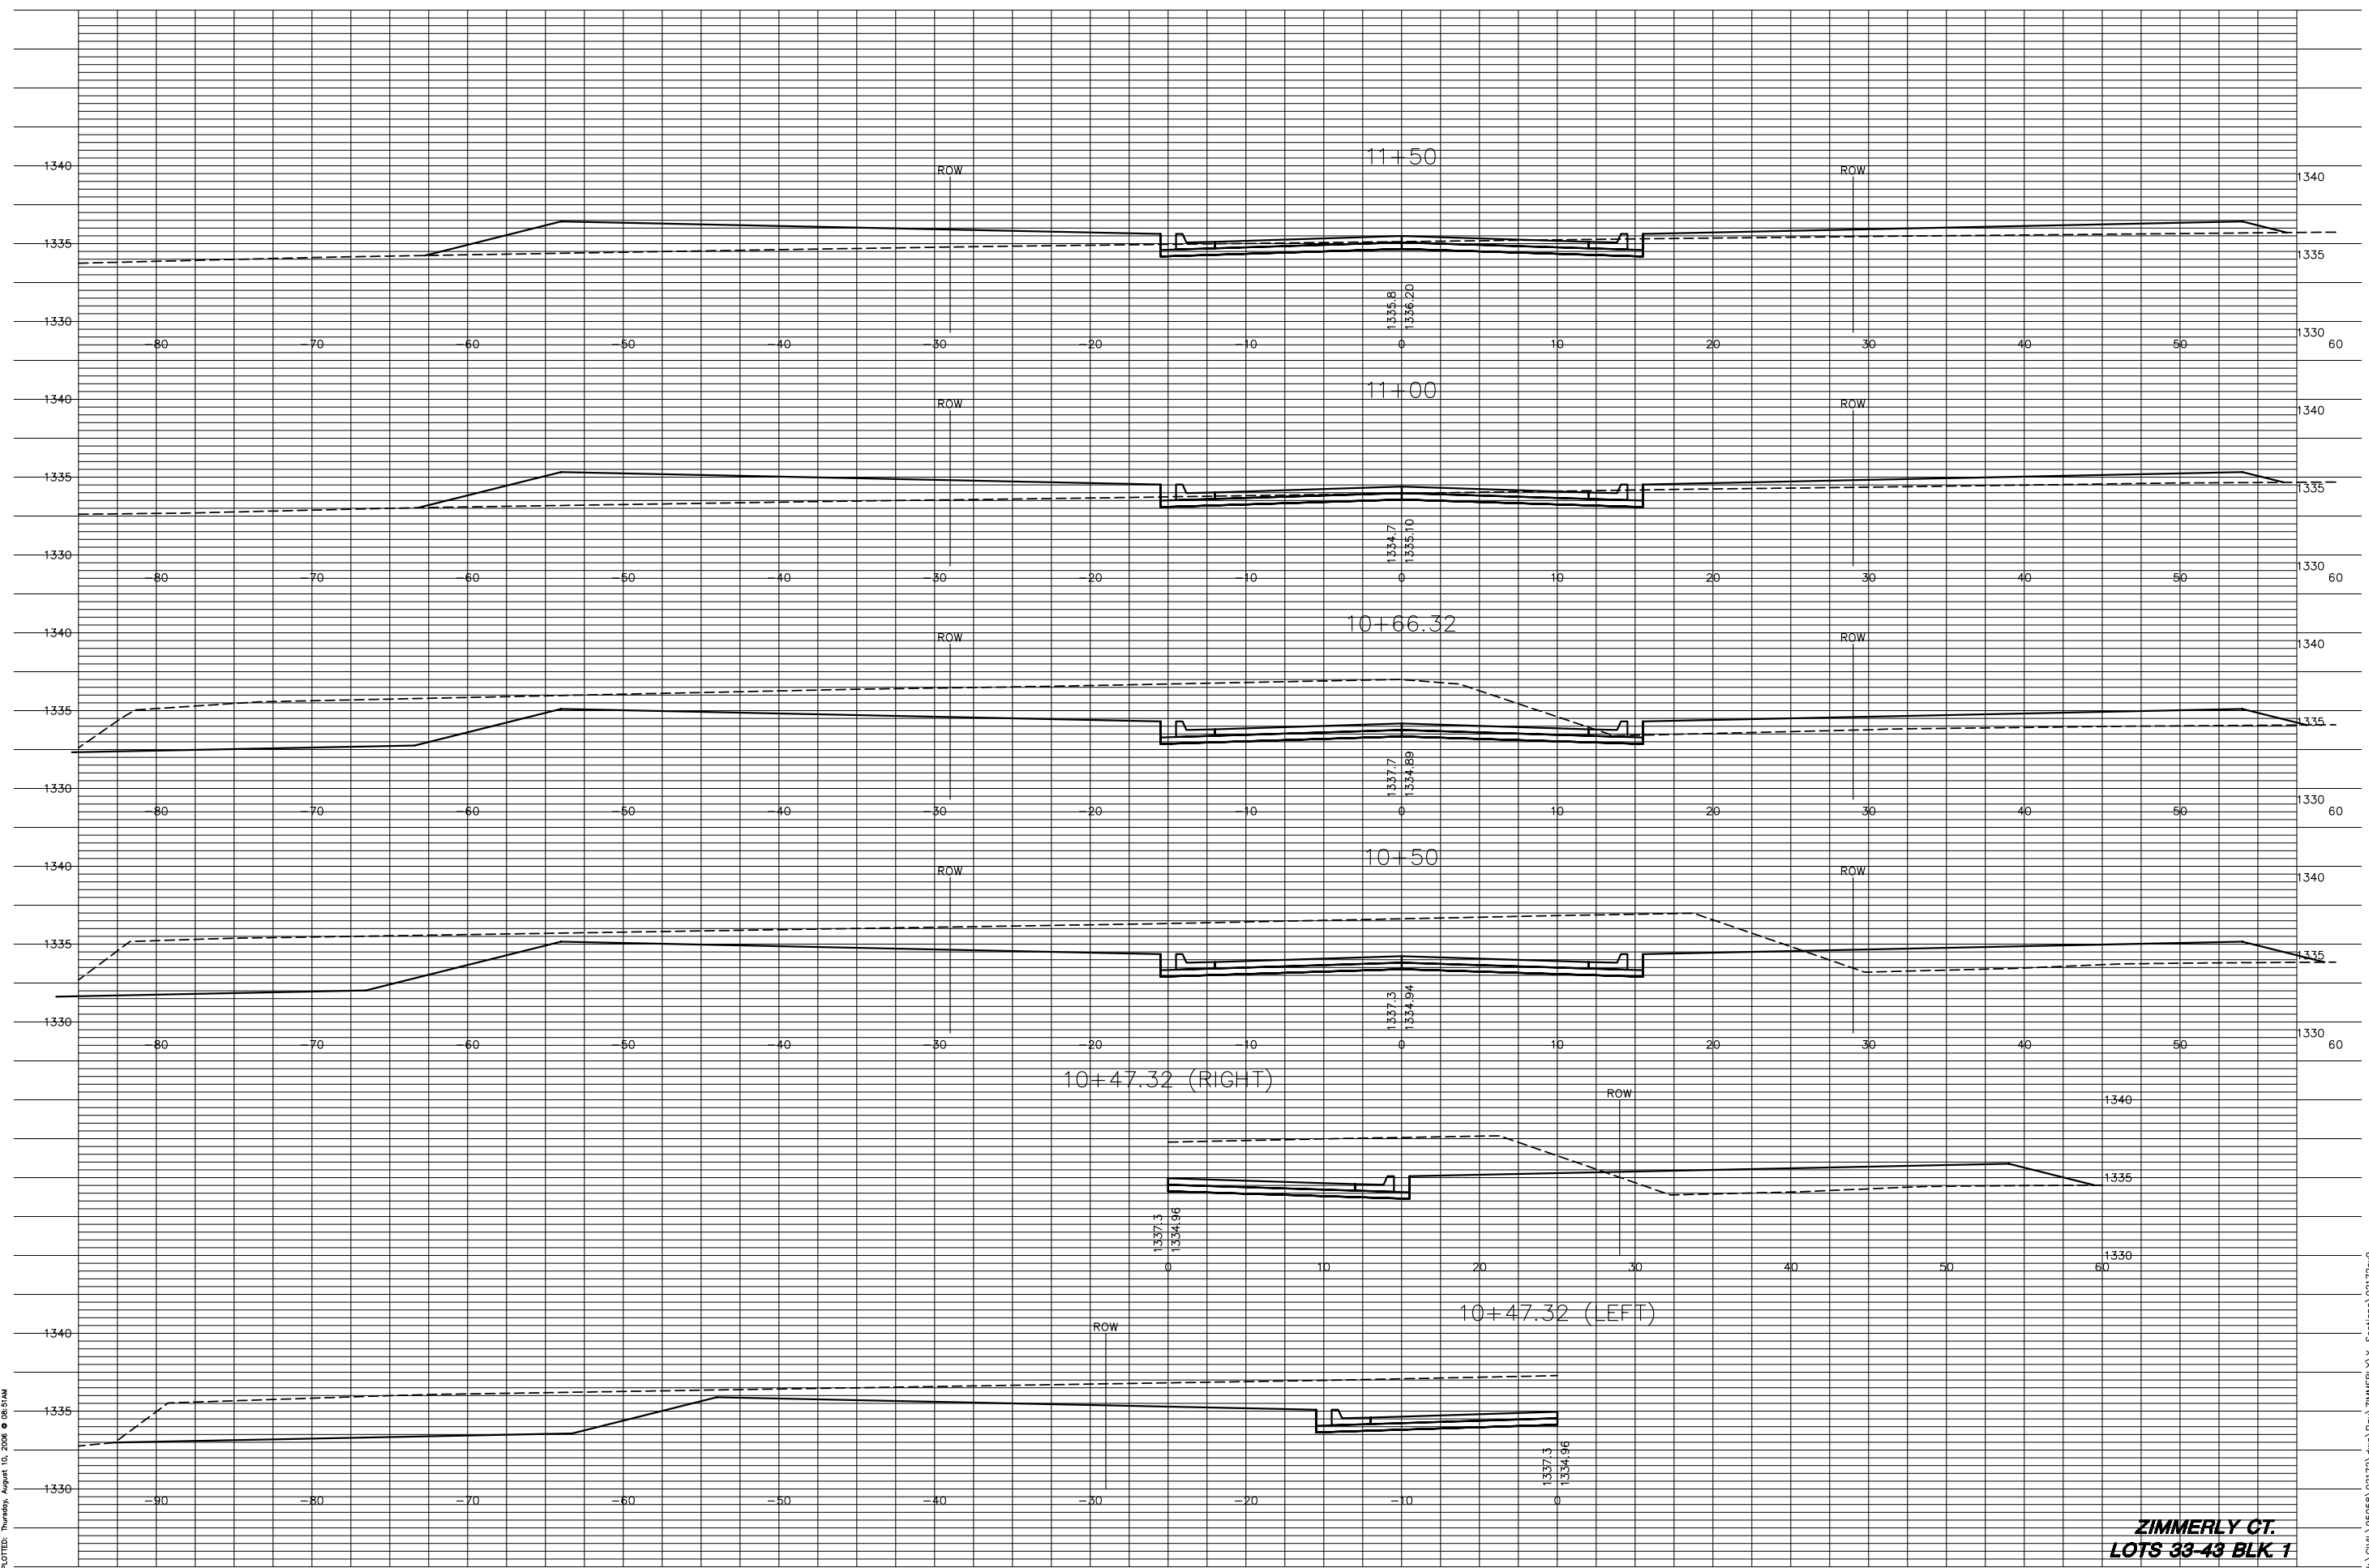

CROSS SECTIONS
 SHEET TITLE
 PROJECT NUMBER
 472-83718

DESIGN BY
 SRS
 DRAWN BY
 BFL/DM
 CHECKED BY
 GJA

ISSUED
 AUGUST 2006
 REVISED

SHEET NO.
 32 of 36

ZIMMERLY CT.
LOTS 33-43 BLK 1