


**PAVING AND INCIDENTAL DRAINAGE**  
**WOODLAND LAKES 3RD & 4TH**  
**ZIMMERLY PHASE**

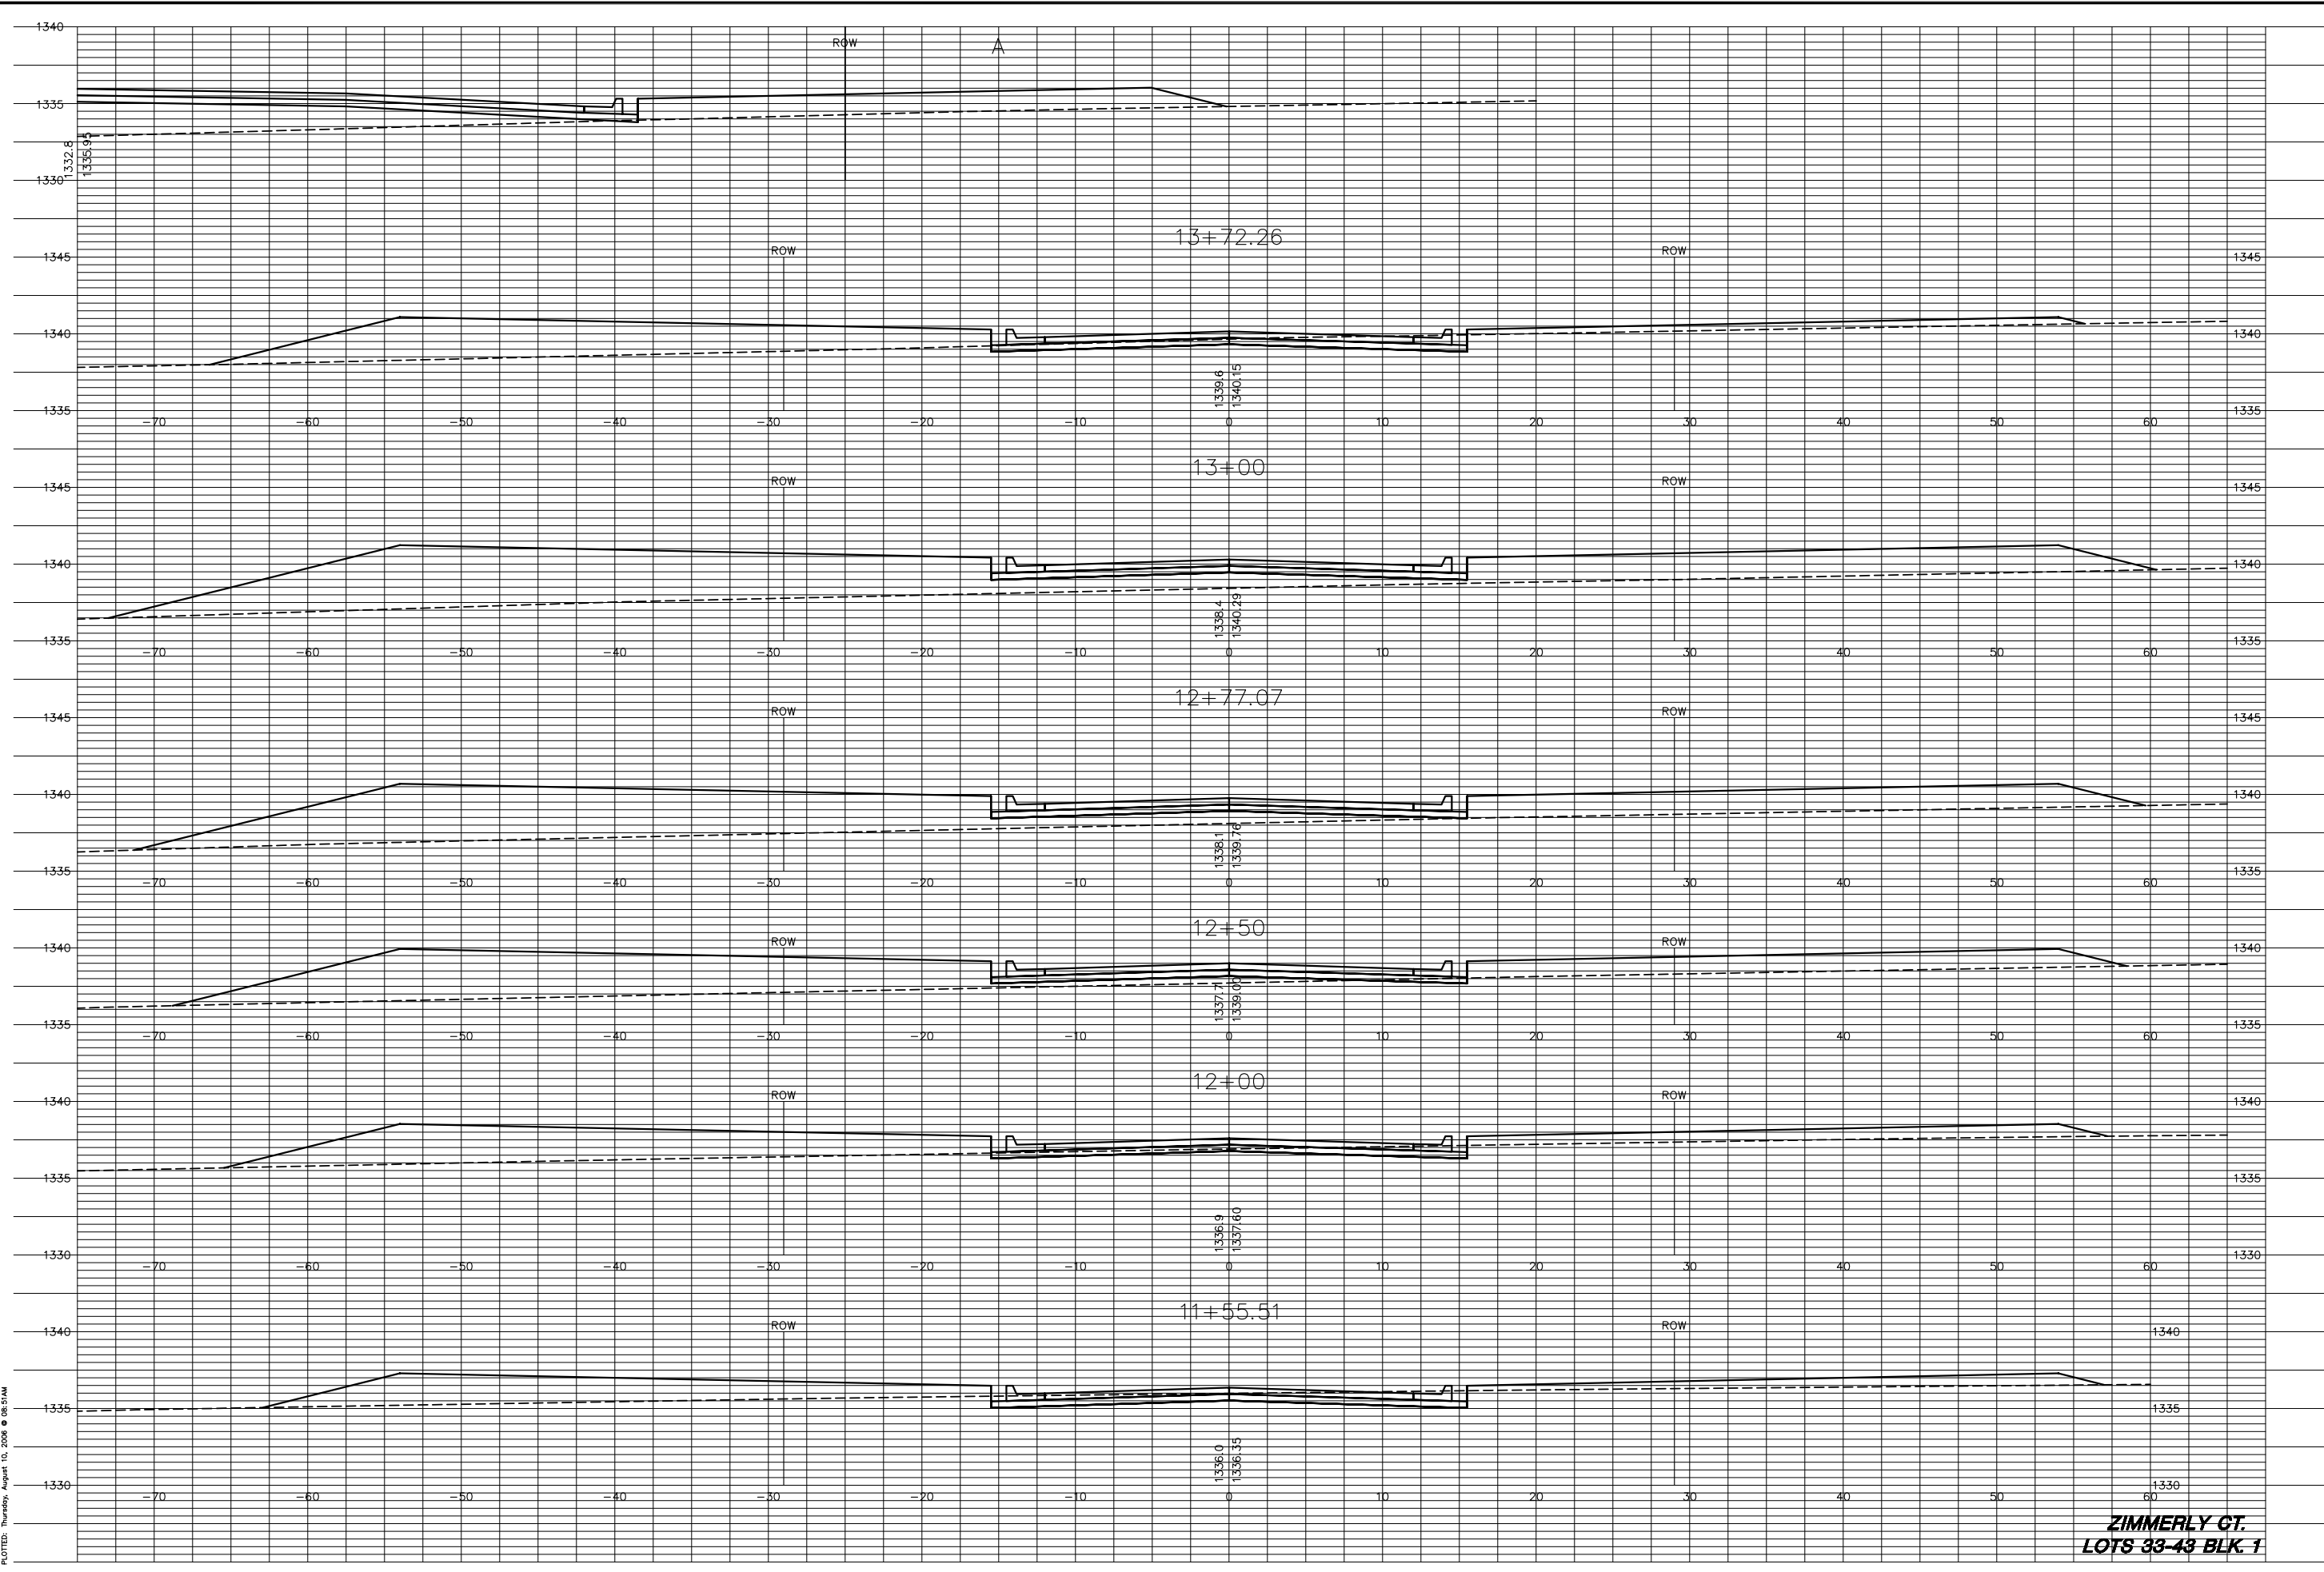

**CROSS SECTIONS**  
 SHEET TITLE  
 472-83718  
 PROJECT NUMBER

DESIGN BY *SRS*  
 DRAWN BY *BFL/DM*  
 CHECKED BY *GJA*

ISSUED *AUGUST 2006*  
 REVISED

SHEET NO.  
**33 of 36**

**ZIMMERLY CT.**  
**LOTS 33-43 BLK 1**

PLT07B: Thursday, August 10, 2006 @ 08:51AM

H:\CIVIL\950598\02172\dwg\pav\ZIMMERLY\X-Sections\02172sax10