


**PAVING AND INCIDENTAL DRAINAGE**  
**WOODLAND LAKES 3RD & 4TH**  
**ZIMMERLY PHASE**

**CROSS SECTIONS**  
 SHEET TITLE  
 PROJECT NUMBER  
 472-83718

DESIGN BY  
 DRAWN BY  
 CHECKED BY  
 SRS  
 BFL/DM  
 GJA

ISSUED  
 REVISED  
 AUGUST 2006

SHEET NO.  
 34 of 36

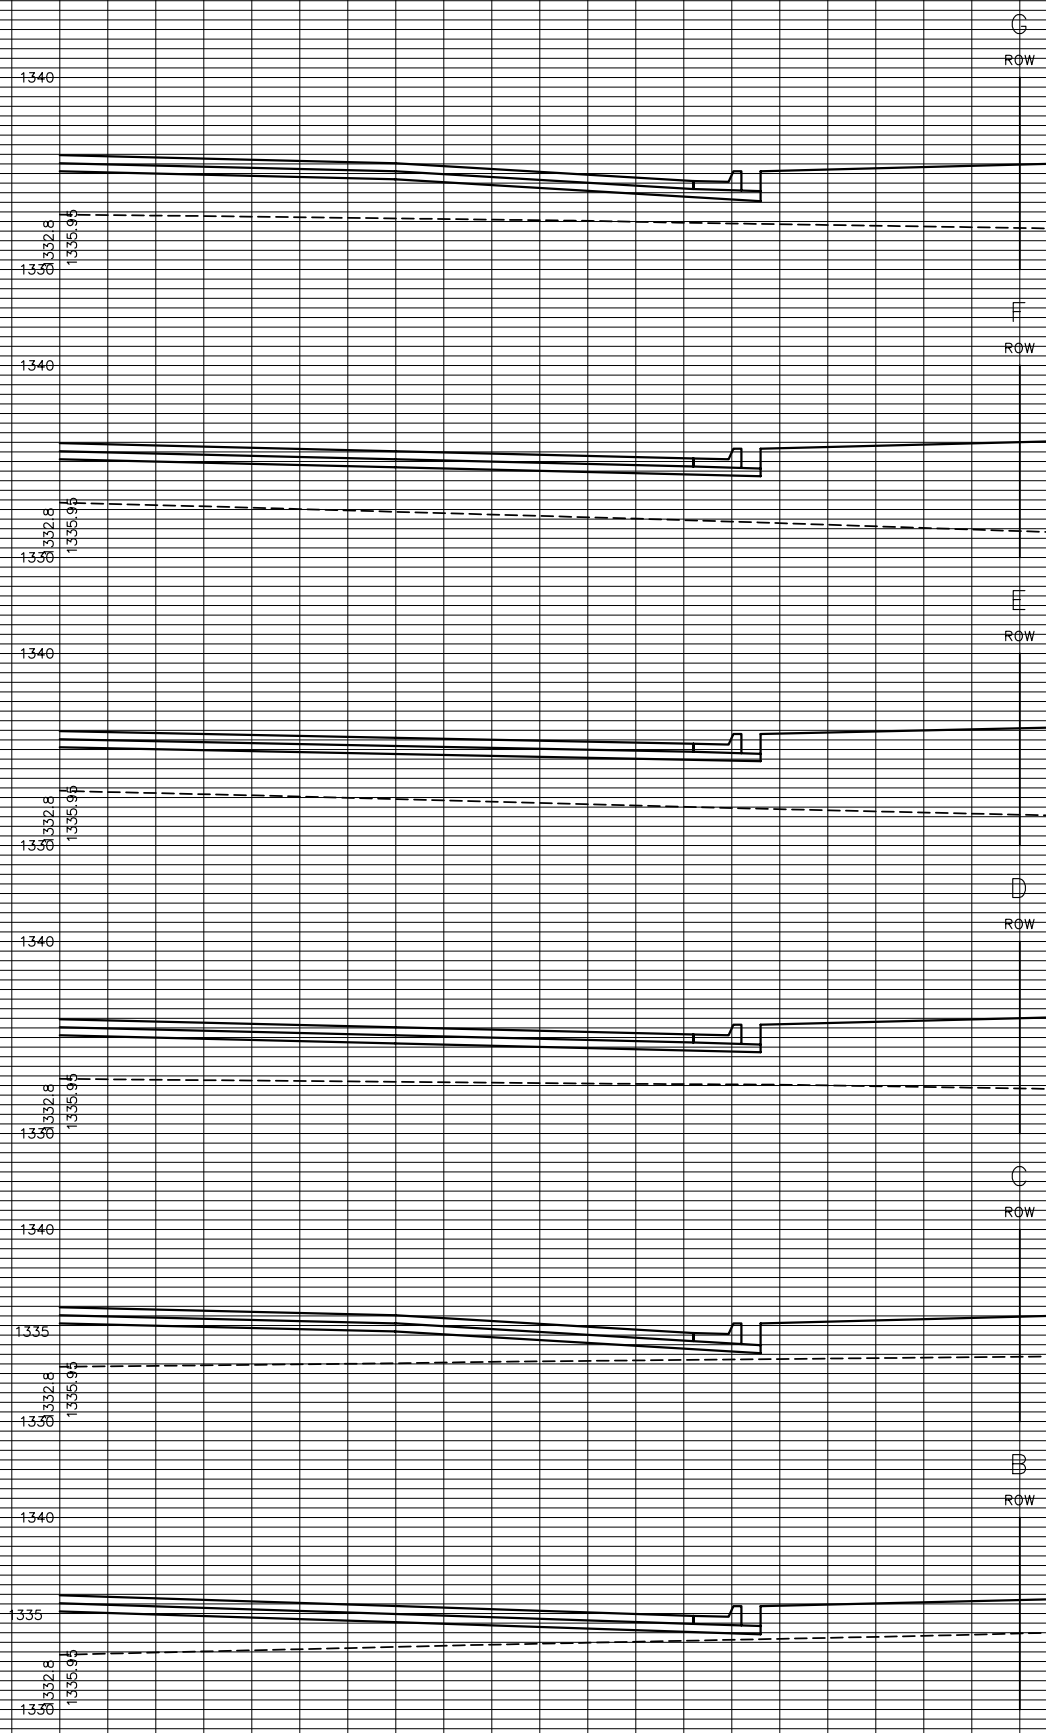

**ZIMMERLY CT.**  
**LOTS 33-43 BLK 1**