


**PAVING & INCIDENTAL DRAINAGE
WOODLANDS LAKES ESTATES
THIRD & FOURTH ADD.
ZIMMERLY ENTRY PHASE**

CROSS SECTIONS
SHEET TITLE
PROJECT NUMBER
472-83719

DESIGN BY **SRS**
DRAWN BY **BFL/DM**
CHECKED BY **GJA**

ISSUED **AUGUST 2006**
REVISED

SHEET NO.
15 of 17

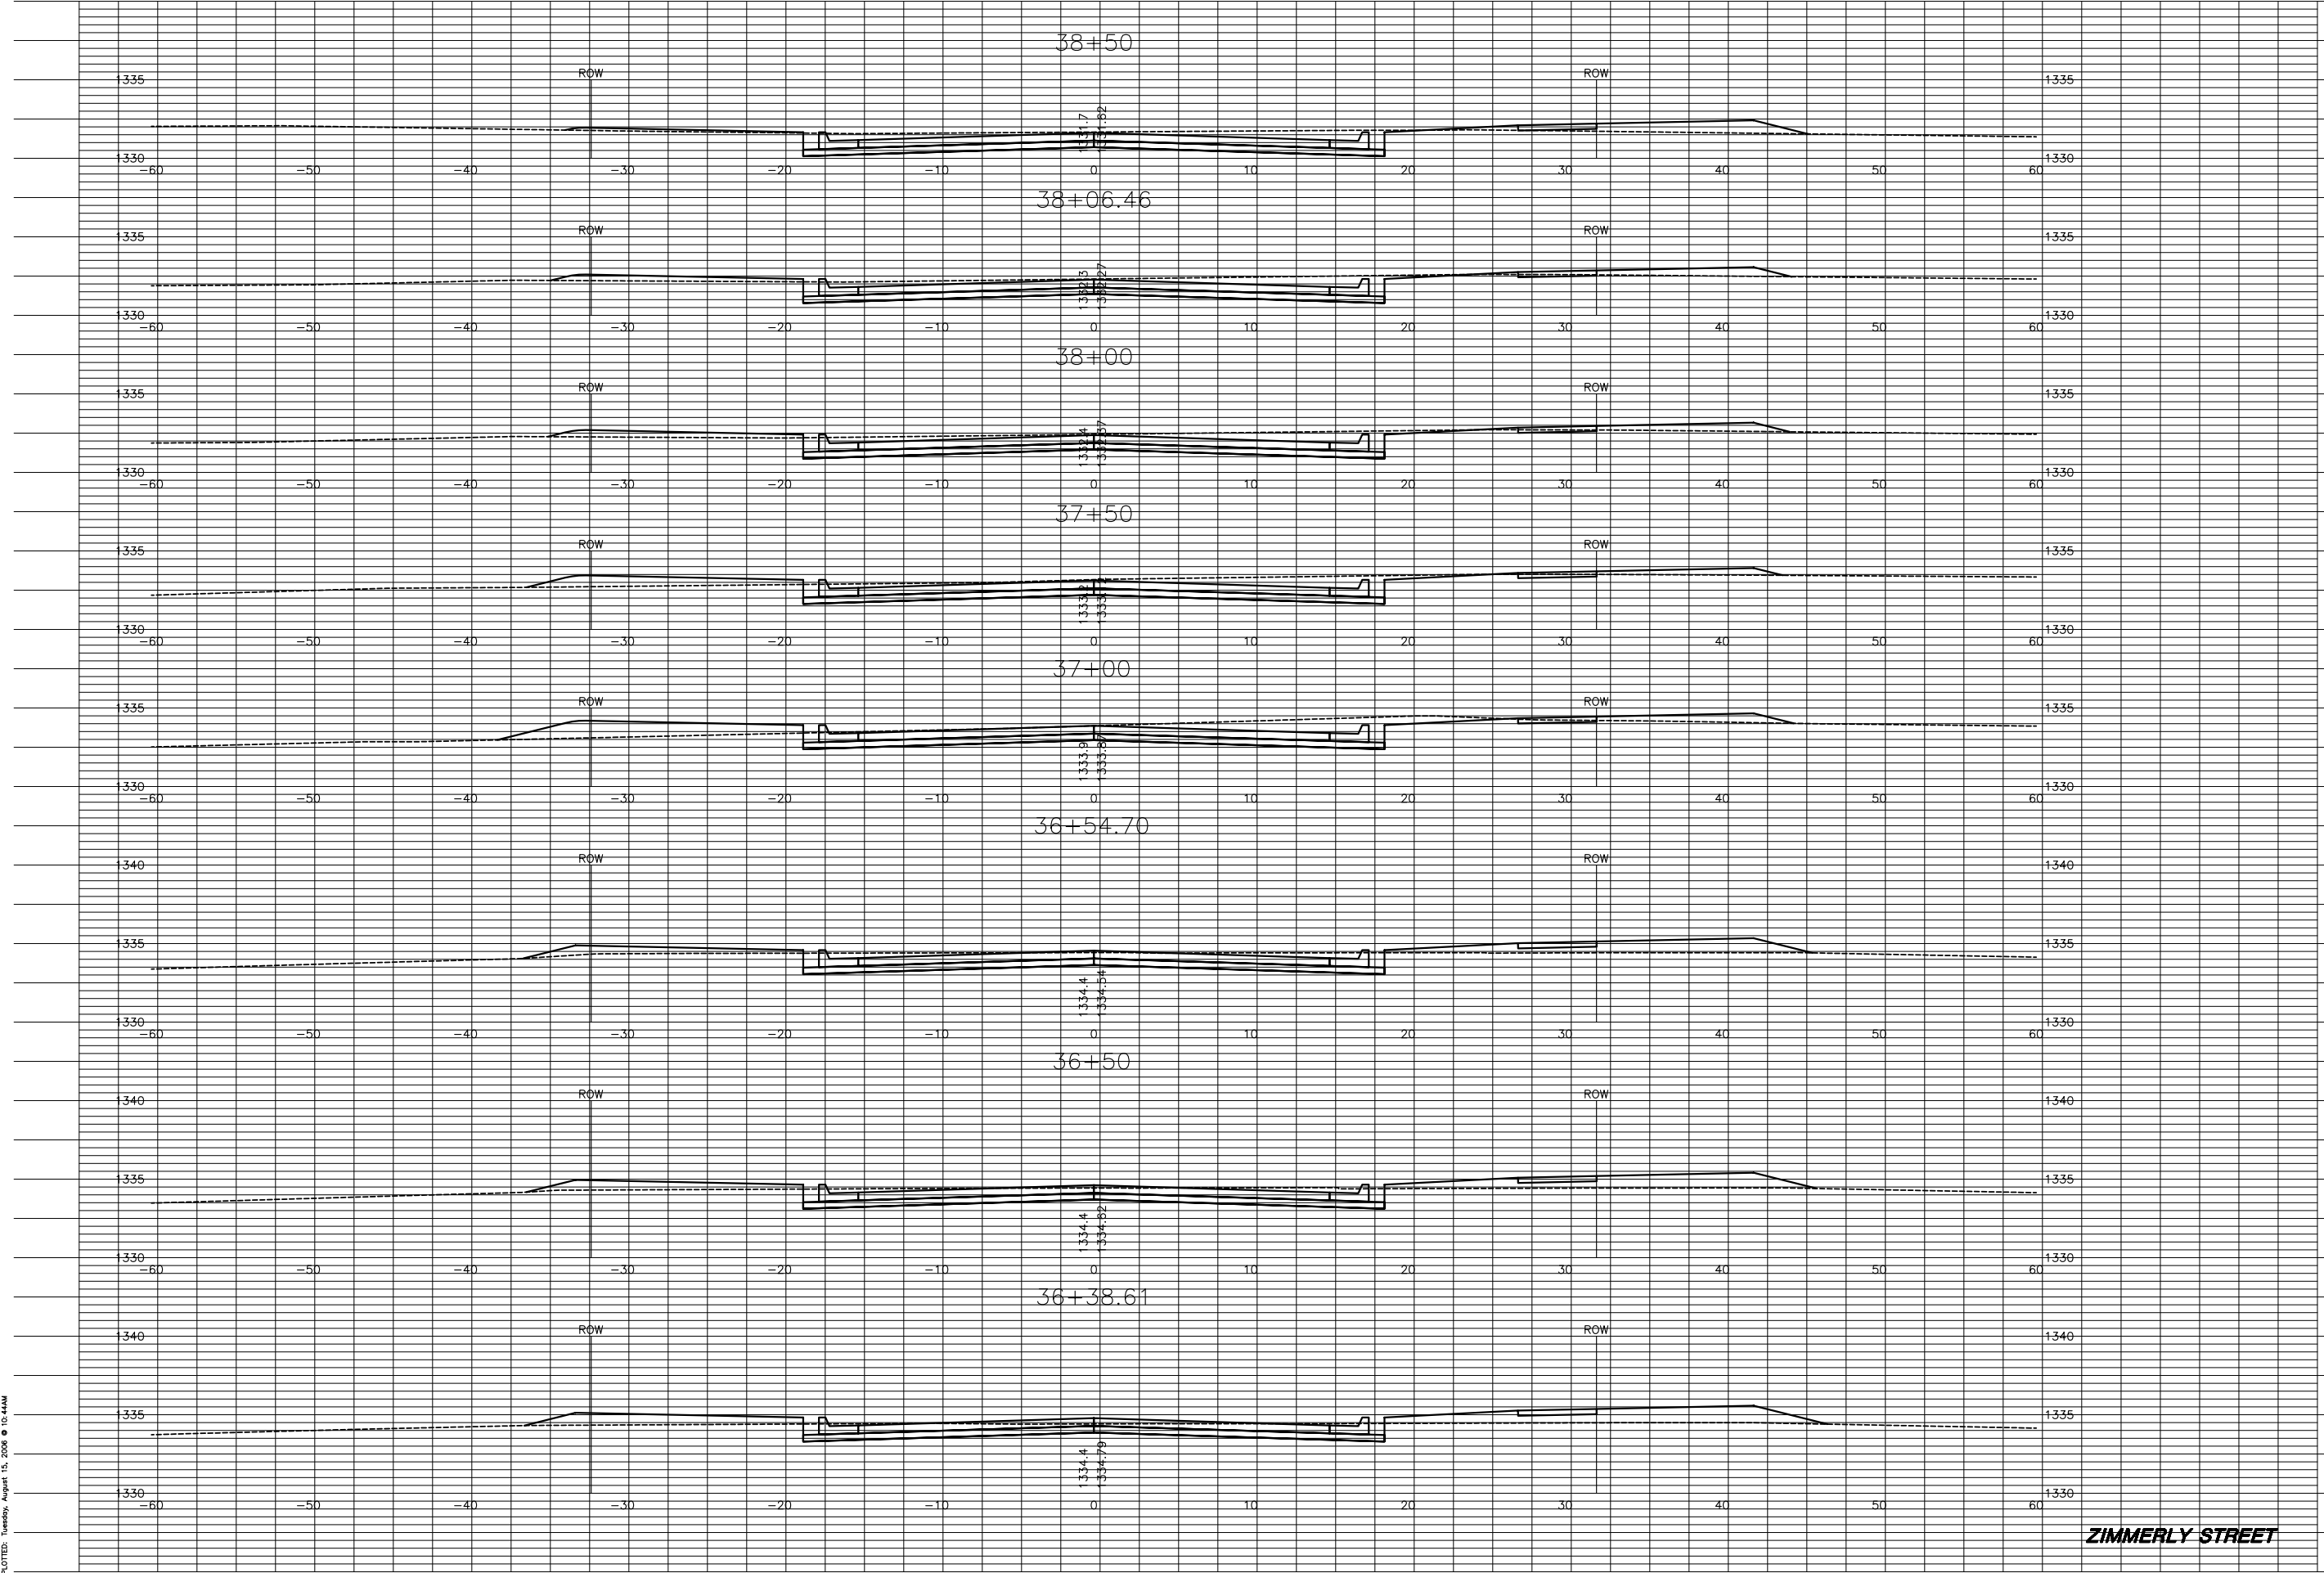

PLT07B: Tuesday, August 15, 2006 @ 10:44AM

H:\GWL\950568\02172.dwg Pvw\ZIMMERLY_ENT\XSECT\021725XZ

ZIMMERLY STREET