


**PAVING & INCIDENTAL DRAINAGE
 WOODLANDS LAKES ESTATES
 THIRD & FOURTH ADD.
 ZIMMERLY ENTRY PHASE**

CROSS SECTIONS
 SHEET TITLE
 PROJECT NUMBER
 472-83719

DESIGN BY
 DRAWN BY
 CHECKED BY
 SRS
 BFL/DM
 GJA

ISSUED
 REVISED
 AUGUST 2006

SHEET NO.
 16 of 17

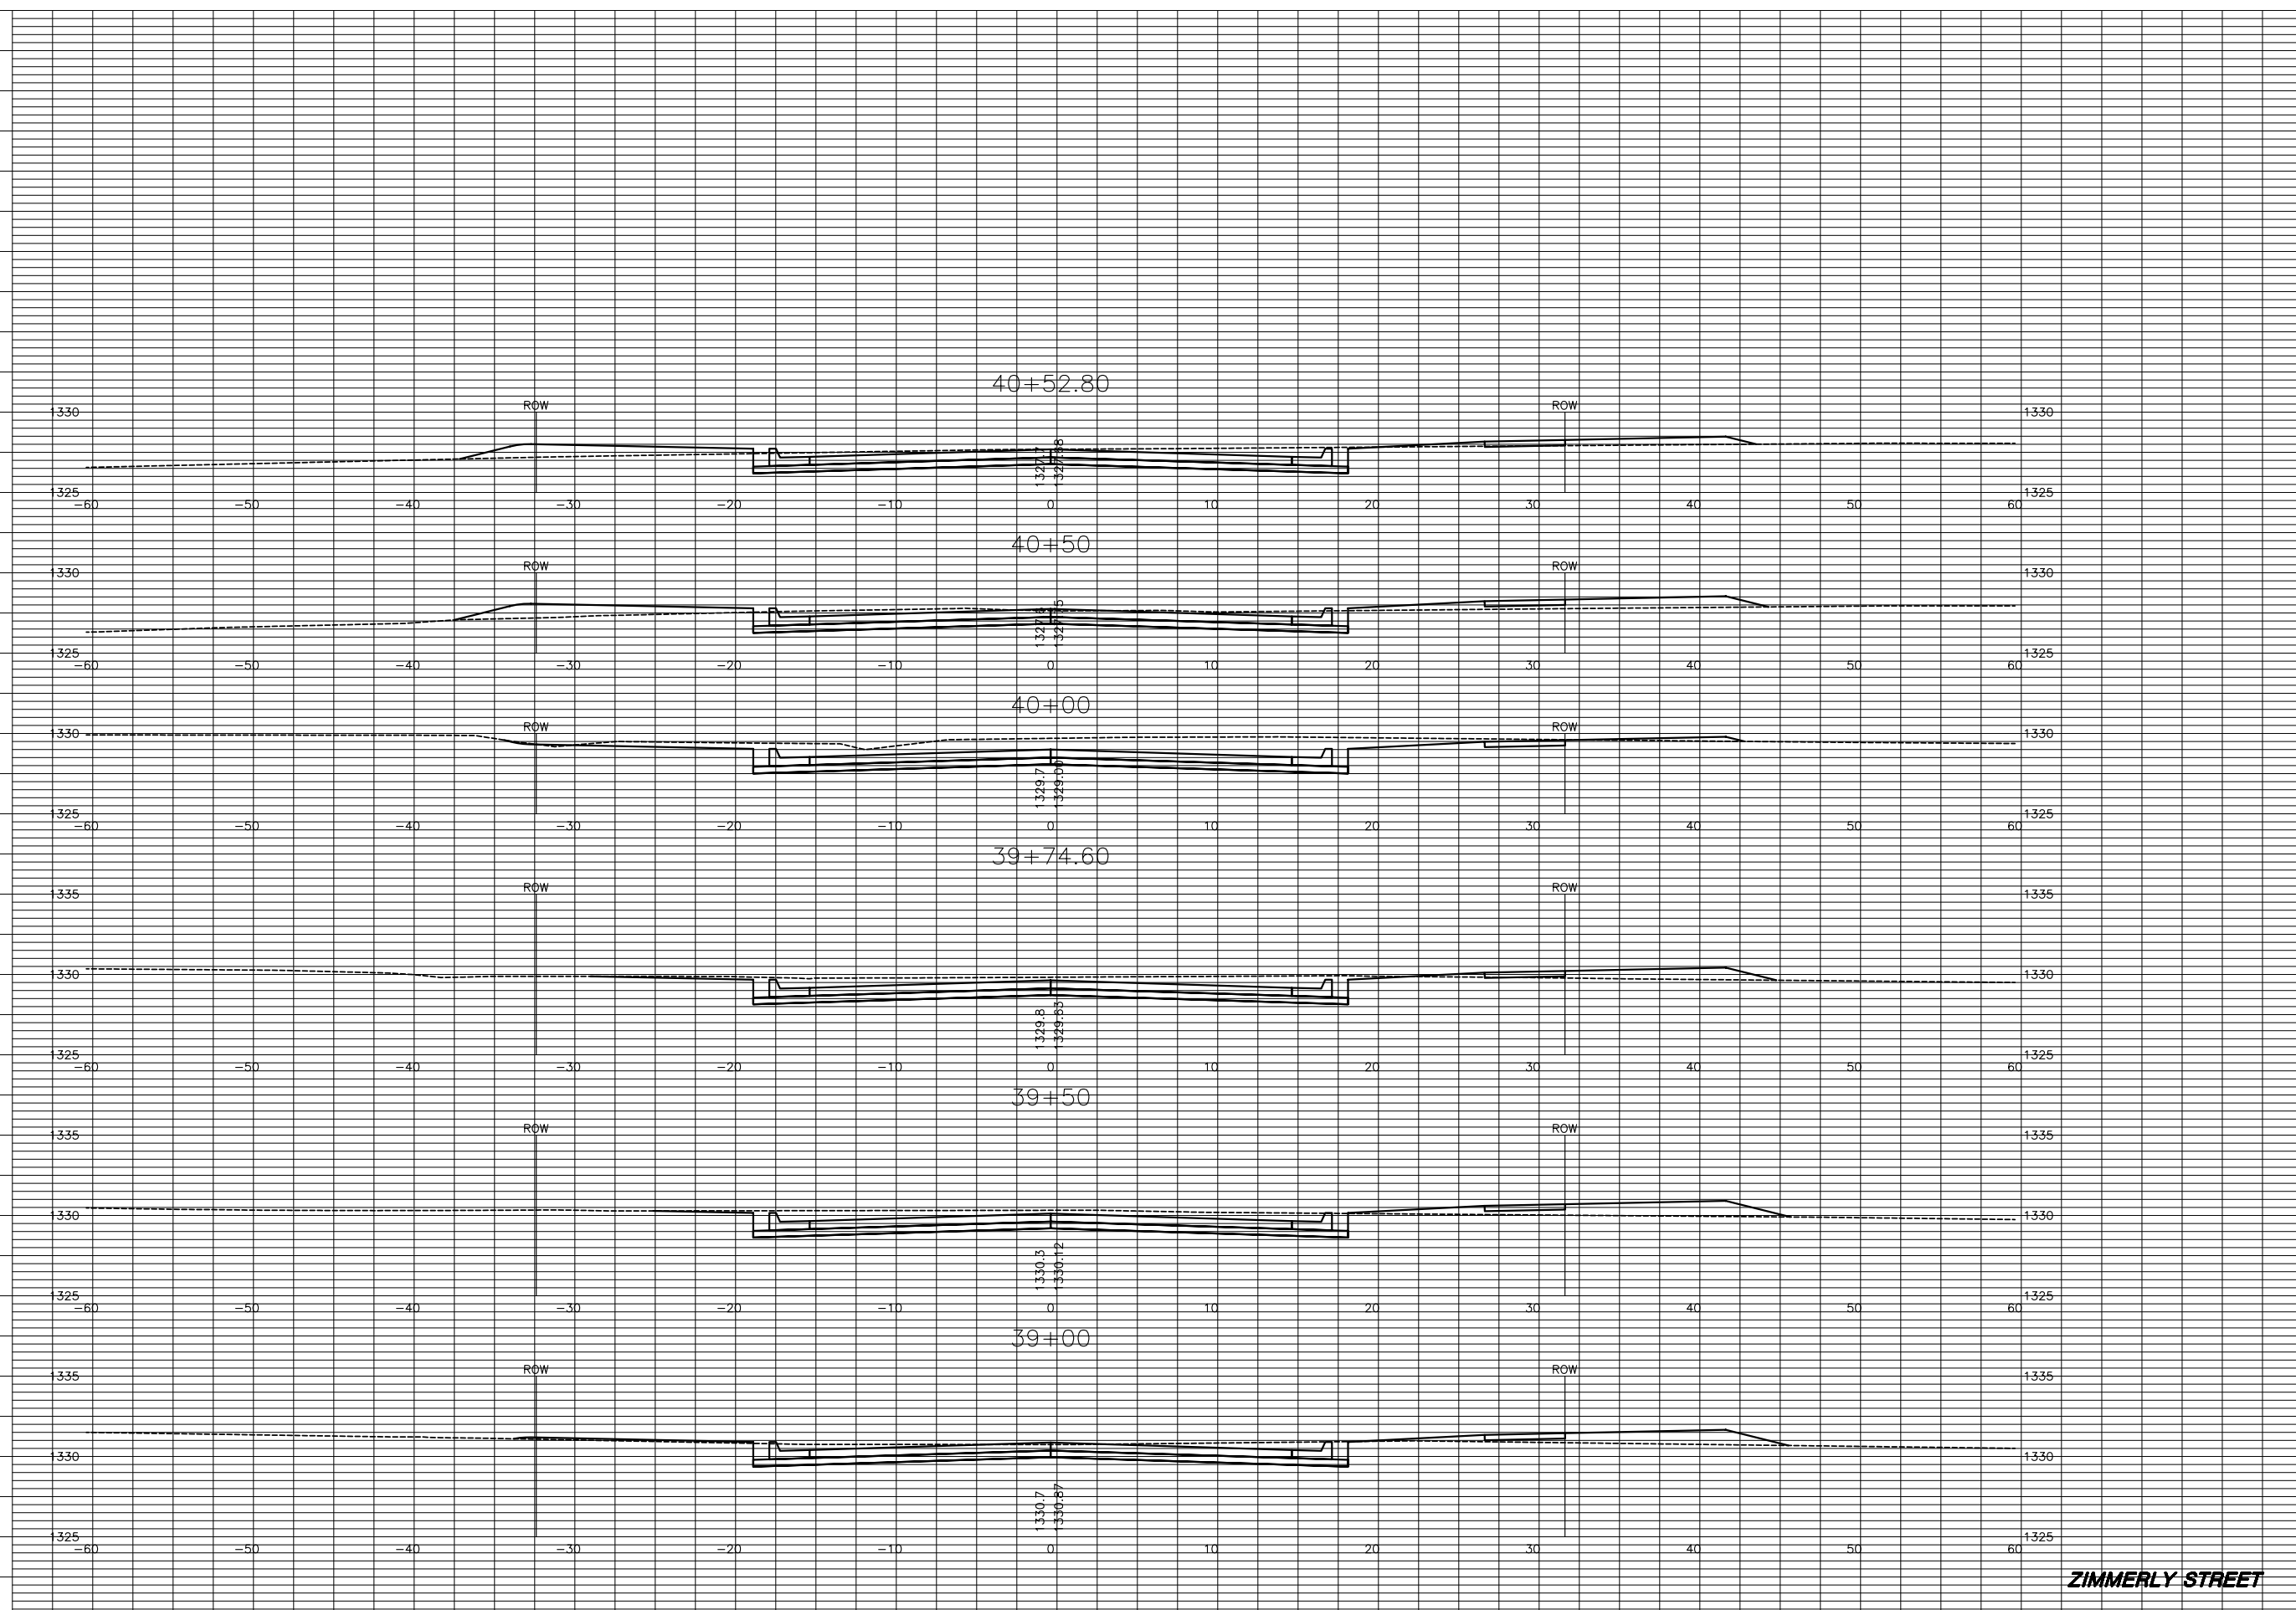

ZIMMERLY STREET