
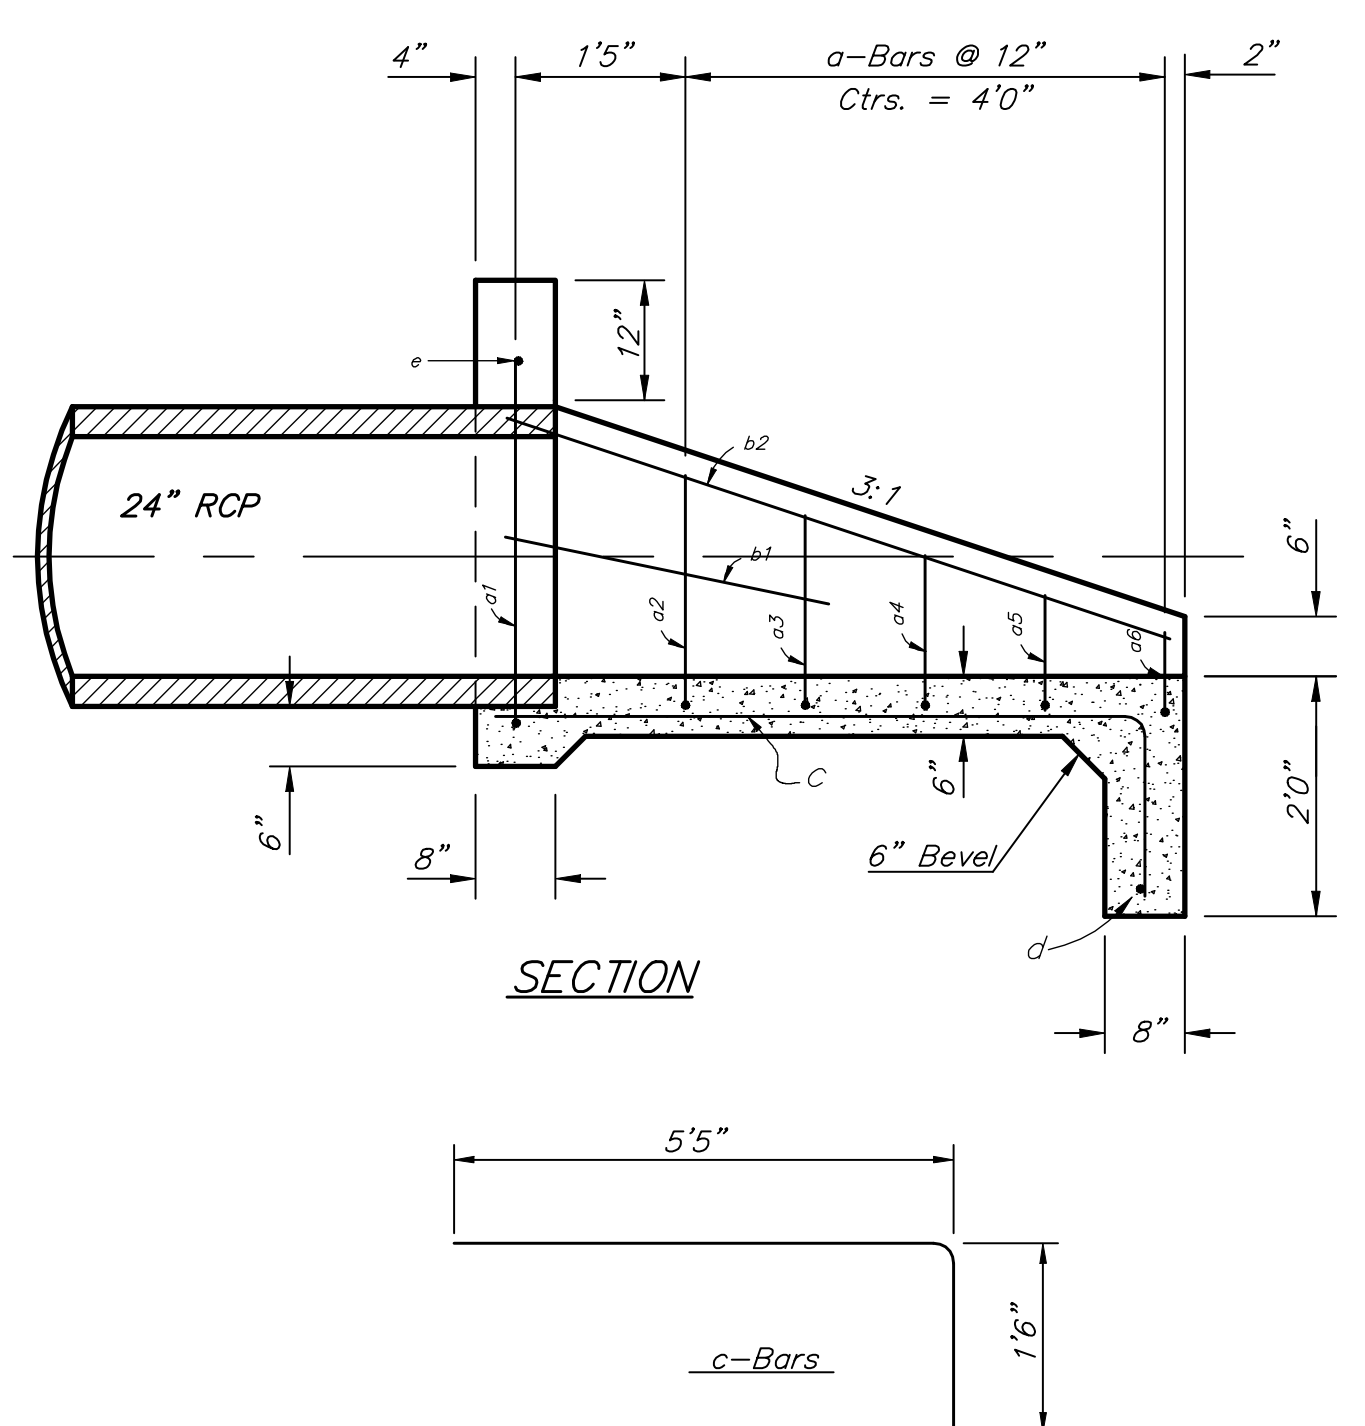


**REBAR SCHEDULE**

Bar	Shape	No.	Length	Weight
a1		1	17'10"	11.91
a2		1	16'0"	10.69
a3		1	15'7"	10.41
a4		1	15'2"	10.13
a5		1	14'9"	9.82
a6		1	14'4"	9.57
a7		1	13'11"	9.30
a8		1	13'5"	8.96
a9		1	13'0"	8.68
a10		1	12'7"	8.41
a11		1	12'2"	8.13
a12		1	11'9"	7.85
b1		2	11'8"	15.59
b2		2	8'8"	11.58
b3		2	11'10"	15.81
c		7	14'0"	65.46
d1		4	1'2"	3.12
d2		4	8"	1.78
e		3	6'6"	13.03
f		4	3'4"	8.91
g		3	9'3"	18.54
h		7	2'9"	12.86
Total Rebar			280.54 Lbs.	
Concrete			4.91 C.Y.	

A Deduction in Concrete Quantities Has Been Made for Pipe Openings Through the Headwall  
 \* Field Bend or Cut Reinforcing as Required for Clearance.  
 All Concrete Reinforcement to be #4 Rebar  
 All Rebar to Have Min. of 1 1/2" Conc. Cover

**HEADWALL FOR 48" RCP**

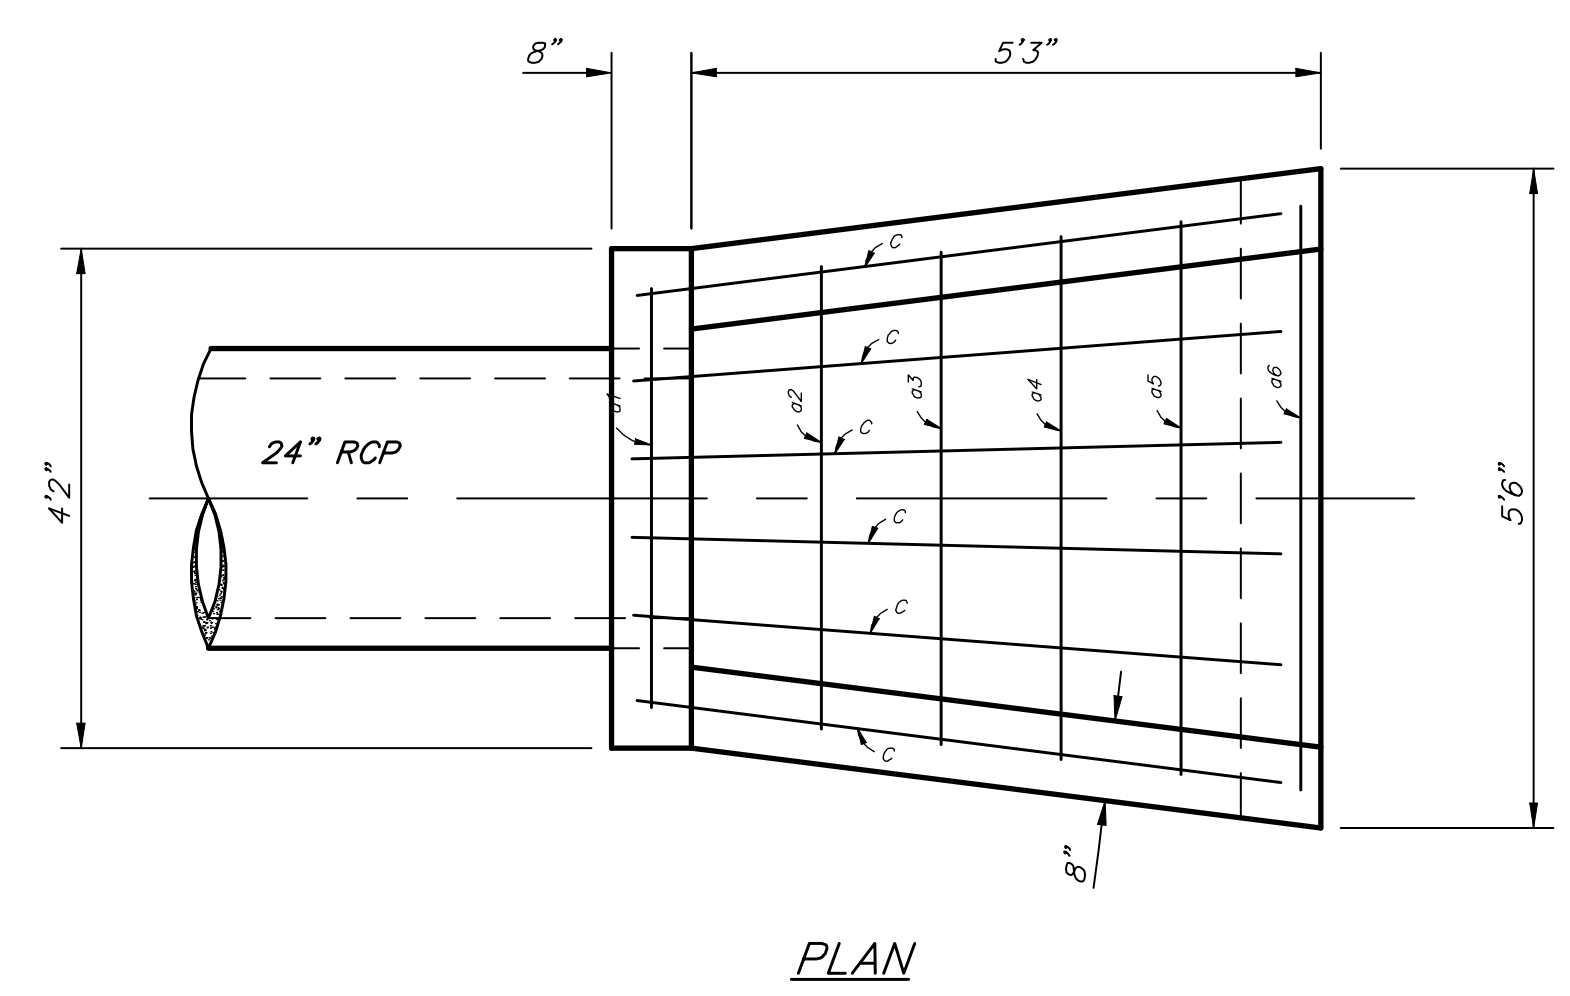


**REBAR SCHEDULE**

Bar	Shape	No.	Length	Weight
a1		1	9'5"	6.29
a2		1	7'7"	5.07
a3		1	7'2"	4.79
a4		1	6'9"	4.51
a5		1	6'4"	4.23
a6		1	6'1"	4.06
b1		2	2'9"	3.67
b2		2	5'10"	7.79
b3		6	6'11"	27.72
d		1	5'0"	3.37
e		1	3'10"	2.56
Total Rebar			74.03 Lbs.	
Concrete			1.40 C.Y.	

A Deduction in Concrete Quantities Has Been Made for Pipe Openings Through the Headwall  
 \* Field Bend or Cut Reinforcing as Required for Clearance.  
 All Concrete Reinforcement to be #4 Rebar  
 All Rebar to Have Min. of 1 1/2" Conc. Cover

**HEADWALL FOR 24" RCP**

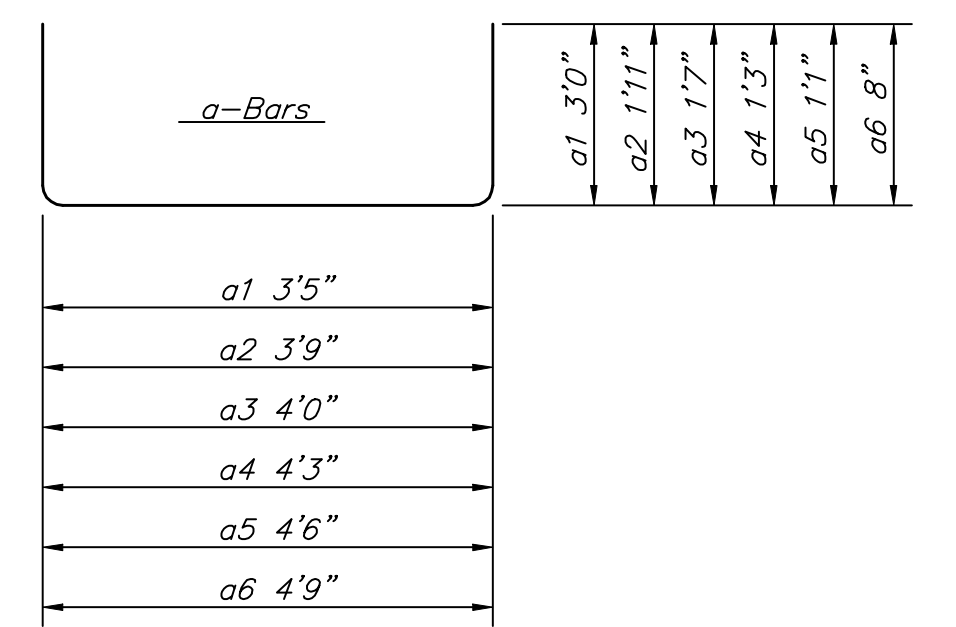

- GENERAL NOTES**
- All pipes shall be flush cut prior to being cast into concrete headwall.
  - Concrete used in Headwall construction shall be same as per City Standard Paving Mix except that it shall have a minimum 28 day compressive strength of 4000 PSI.
  - All exposed edges shall be beveled 1/2".
  - Reinforcing steel shall comply to A.S.T.M. Designation A615 Grade 60. All dimensions relative to reinforcing steel are to centerline of bar unless otherwise noted.
  - The "Rein. Conc. Headwall" shall be paid for at the unit price bid per each in place which shall include all labor, materials, excavation, concrete, reinforcing steel and all other incidental items necessary to complete the work. Material quantities shown are for information only.

	Turkey Creek 2nd Addition - Phase II	
	<b>HEADWALL DETAIL</b>	
<small>Baughman Company, P.A. 315 Ellis St. Wichita, KS 67211 P 316.262.7271 F 316.262.0149          ENGINEERING   SURVEYING   PLANNING   LANDSCAPE ARCHITECTURE</small>		
PROJECT NUMBER 472-83805	DESIGN JAK	DRAWN JAK
REVISIONS:	APPROVED DATE 4/12/06	SCALE None
		SHEET <b>28 OF 34</b>