




EXC = 22.8
LF = 15.3
CF = 4.3

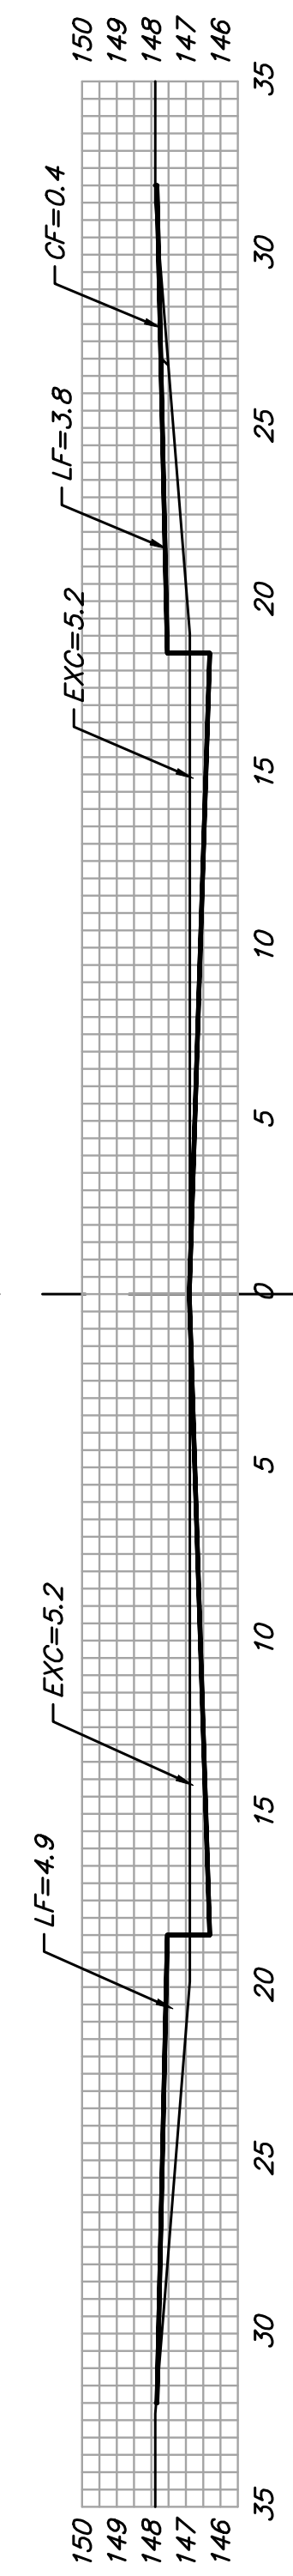


EXC = 49.2
LF = 8.1
CF = 0.4

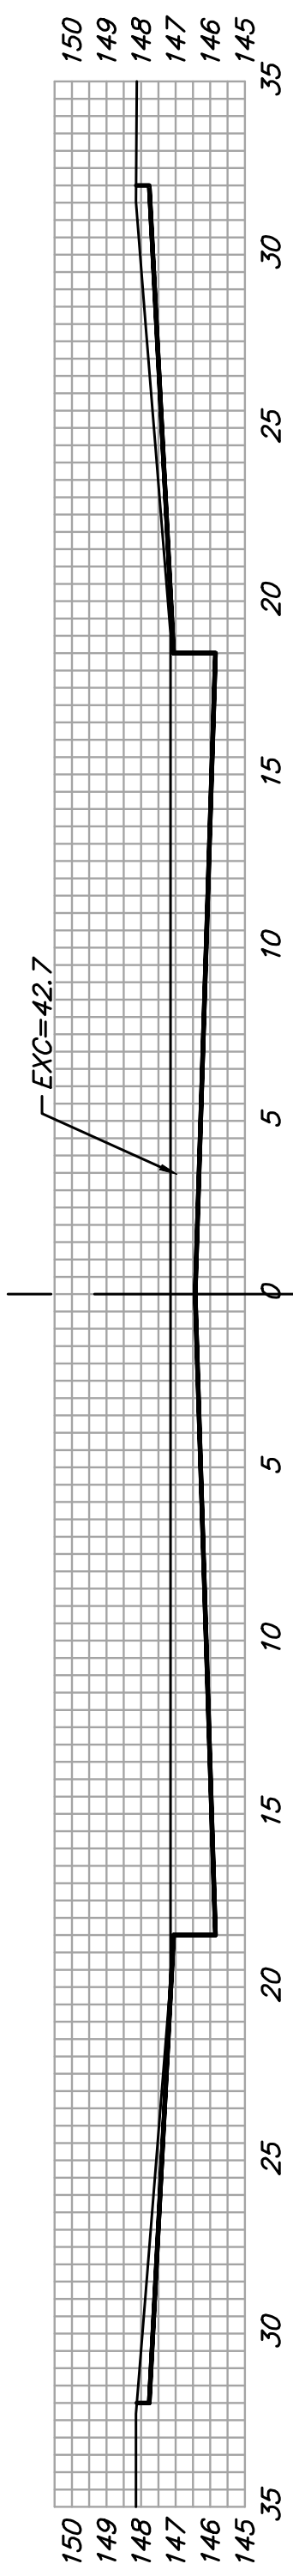


EXC = 120.8
LF = 0.0
CF = 0.0

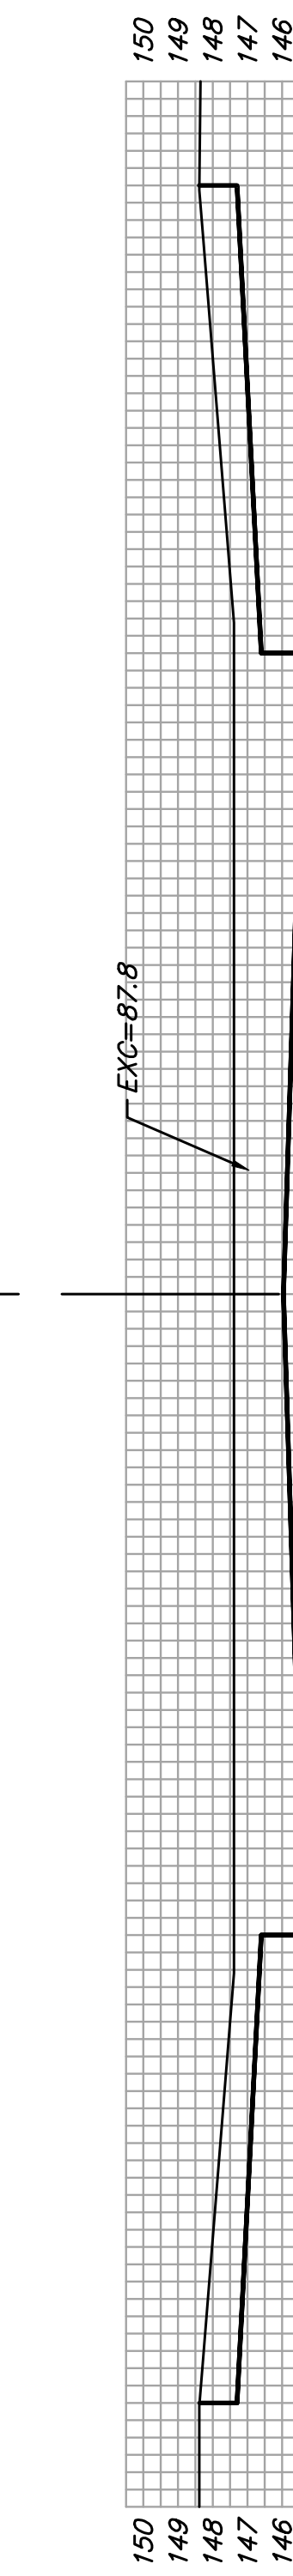


EXC = 173.5
LF = 0.0
CF = 0.0

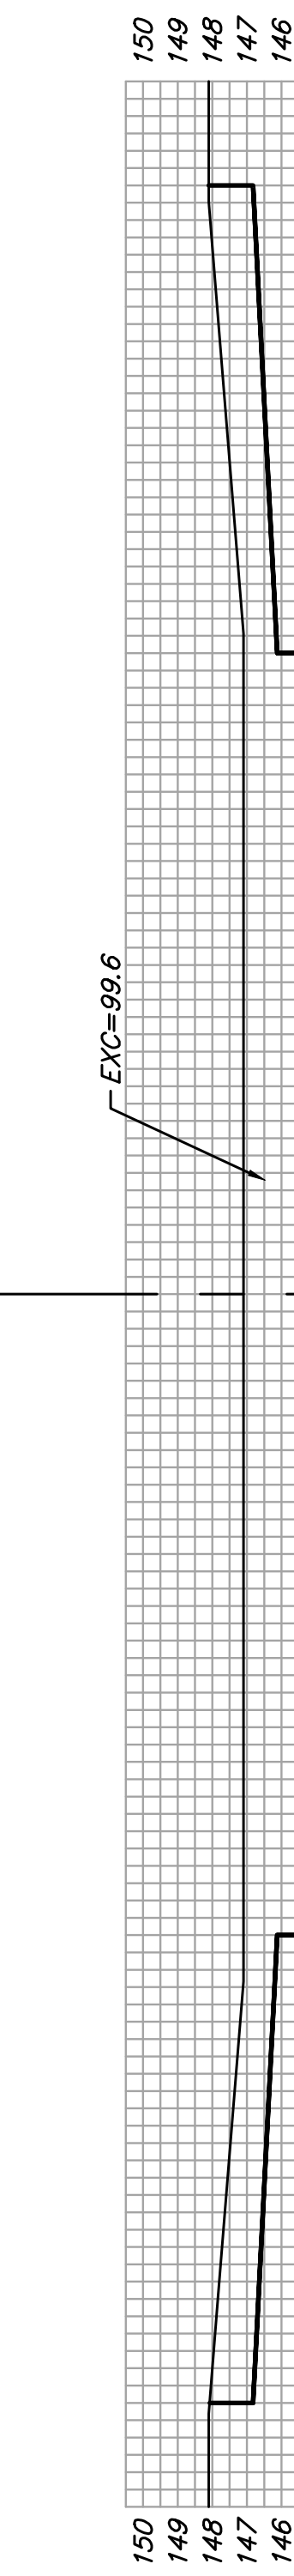


EXC = 195.4
LF = 0.0
CF = 0.0

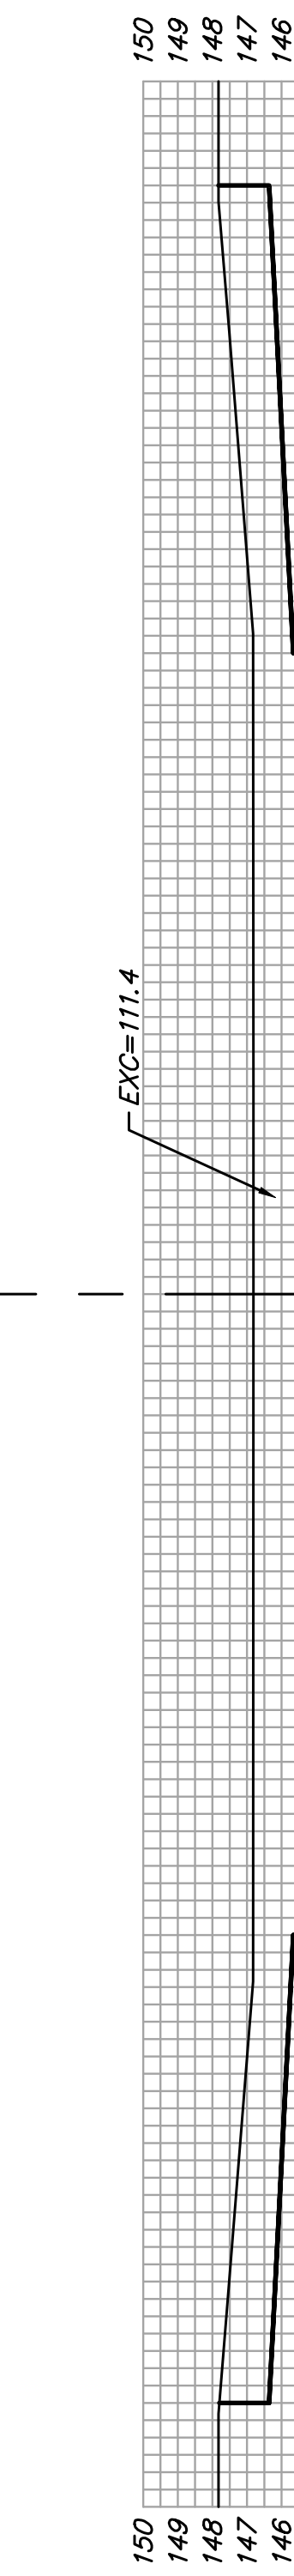


EXC = 217.8
LF = 0.0
CF = 0.0

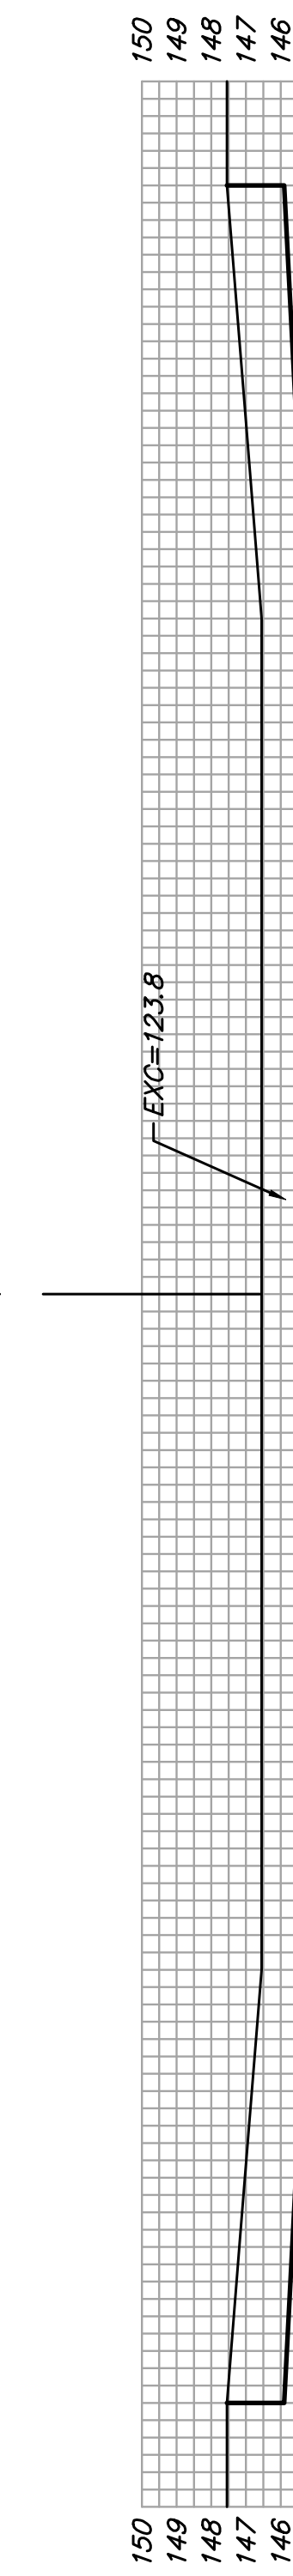


EXC = 232.7
LF = 0.0
CF = 0.0

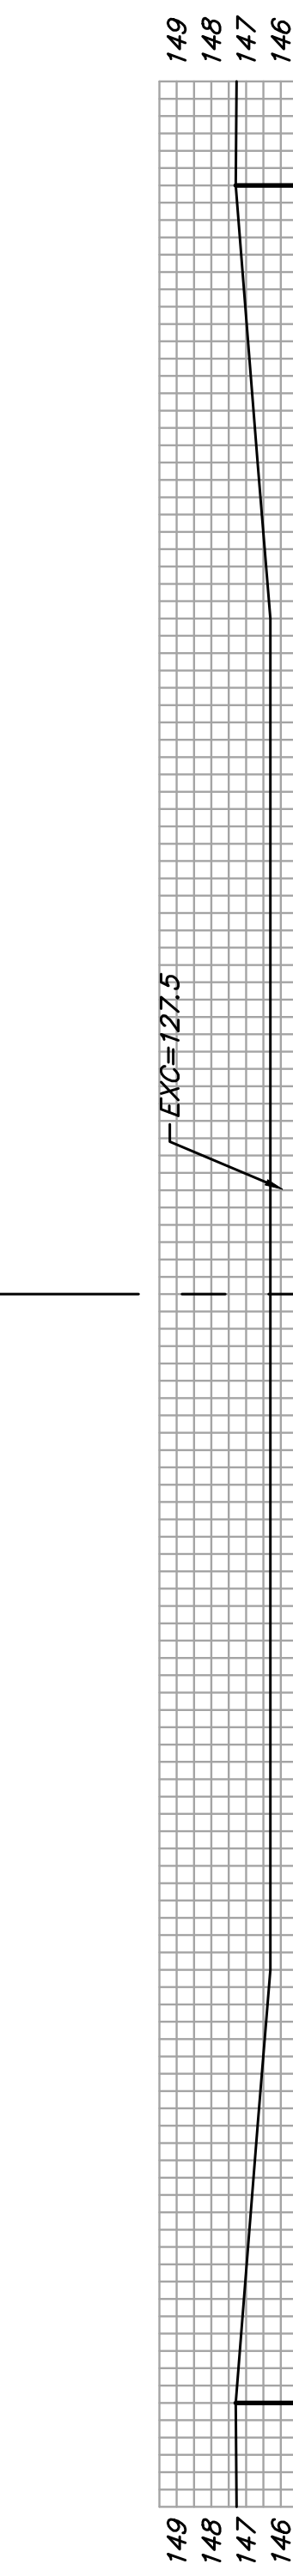


EXC = 239.8
LF = 0.0
CF = 0.0

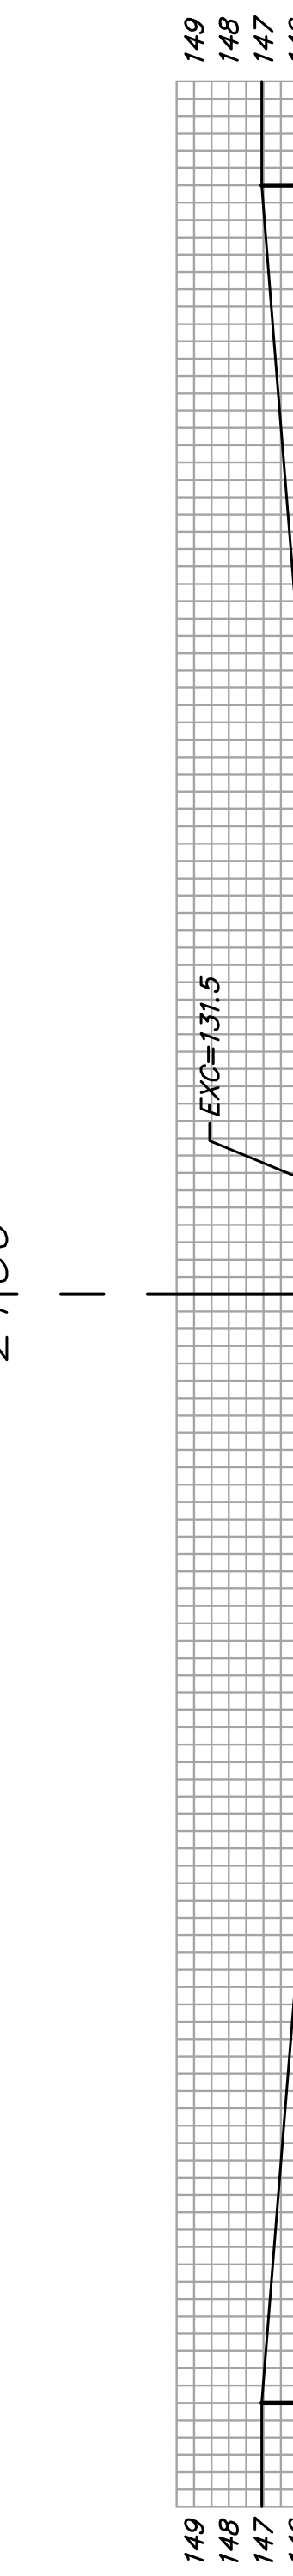


EXC = 247.3
LF = 0.0
CF = 0.0

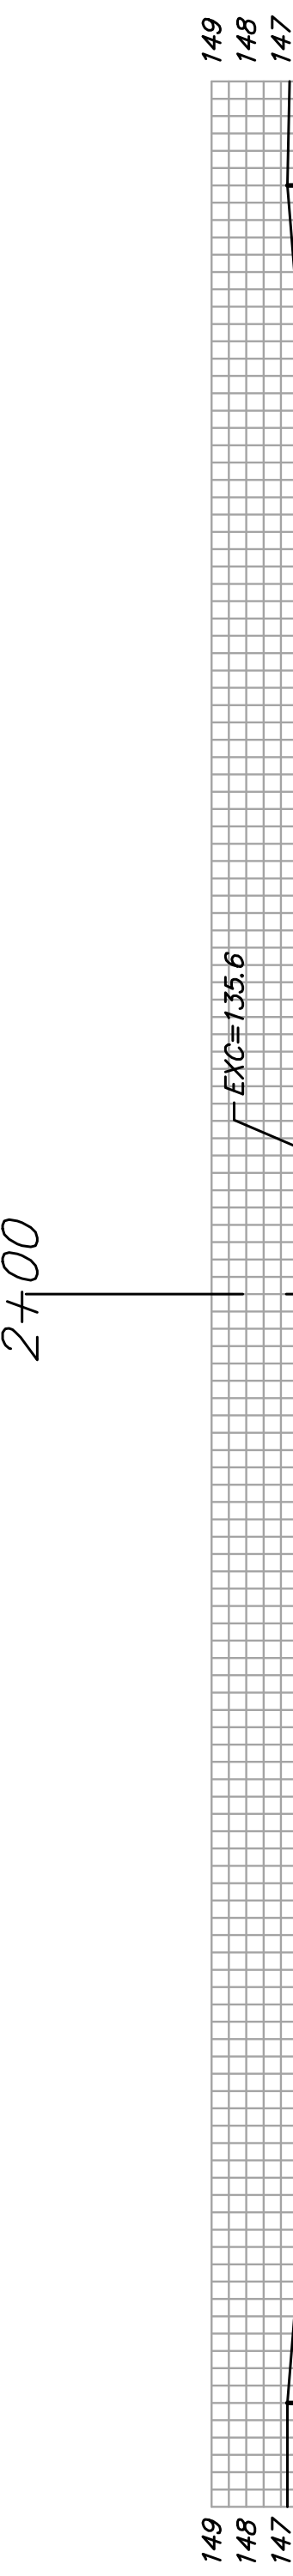


EXC = 281.9
LF = 0.0
CF = 0.0

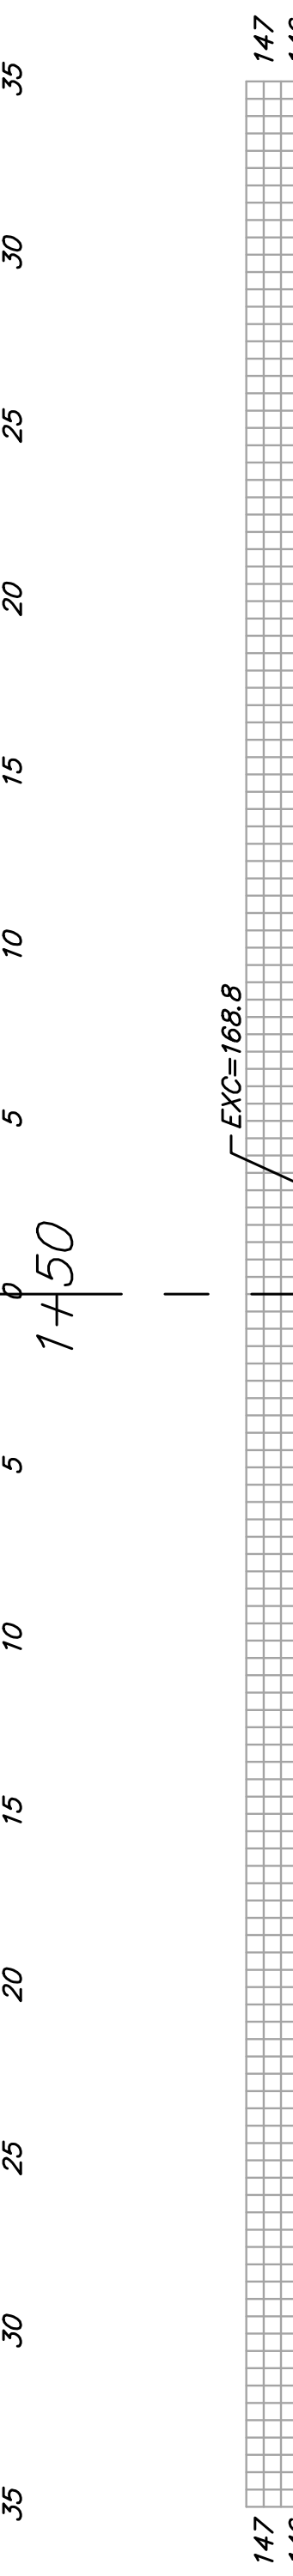

EXC = 130.2
LF = 0.0
CF = 0.0

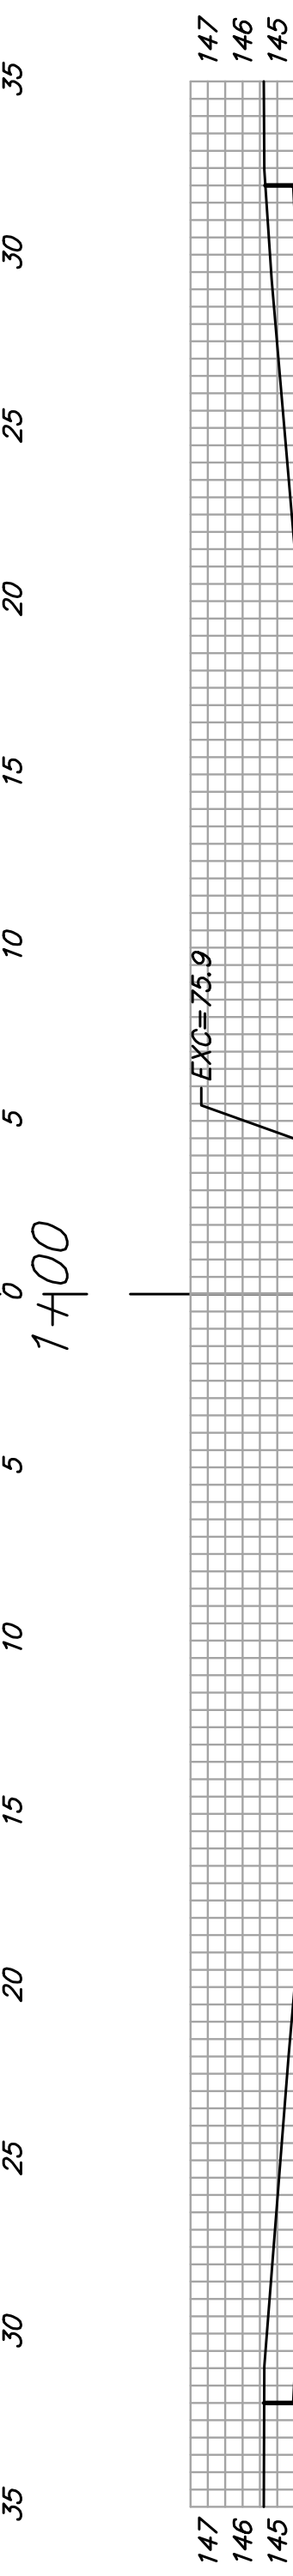

EXC = 28.1
LF = 0.0
CF = 0.0

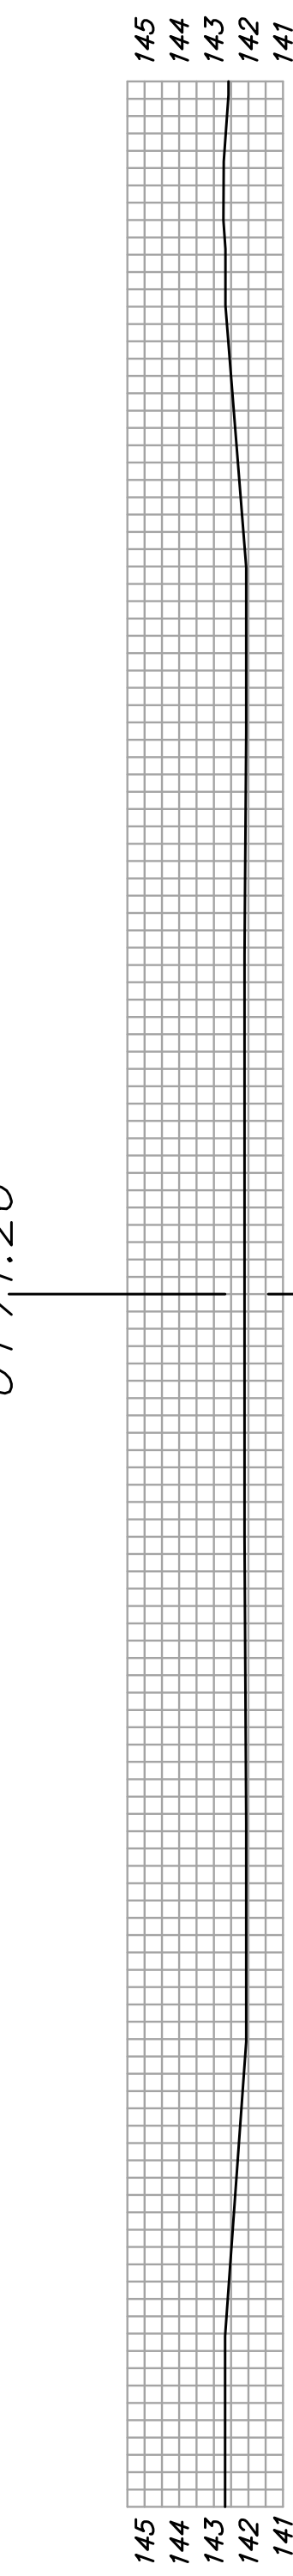

WESTGATE

SHEET TOTAL:
EXCAVATION = 1939.5 C. Y.
LOOSE FILL = 23.3 C. Y.
COMPACTED FILL = 4.6 C. Y.