




EXC = 55.1
LF = 0.0
CF = 0.0

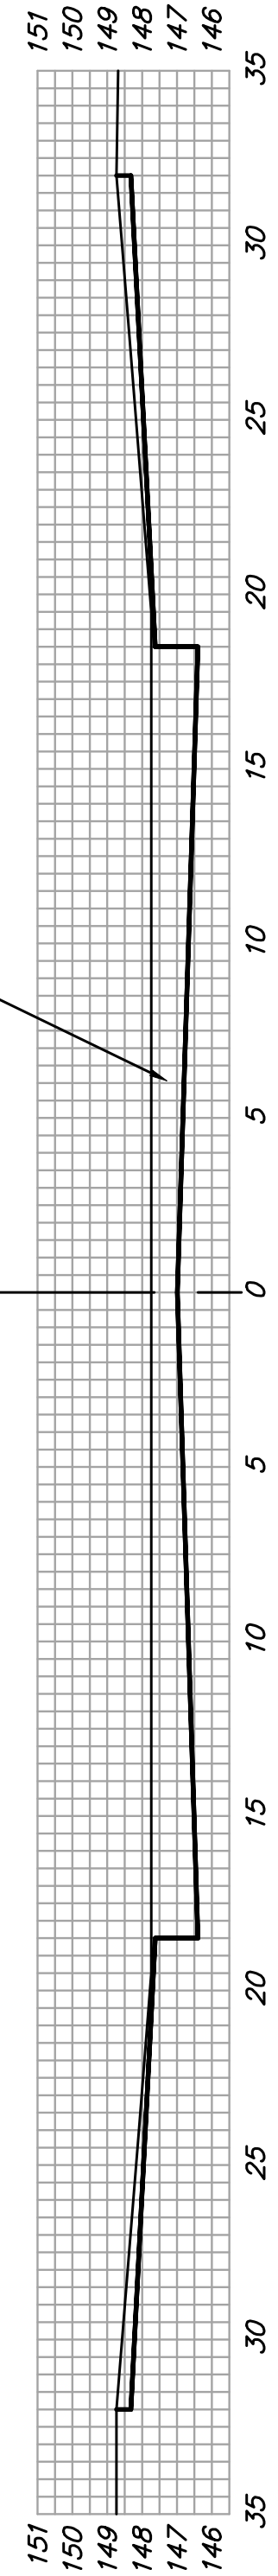


EXC = 119.4
LF = 0.0
CF = 0.0

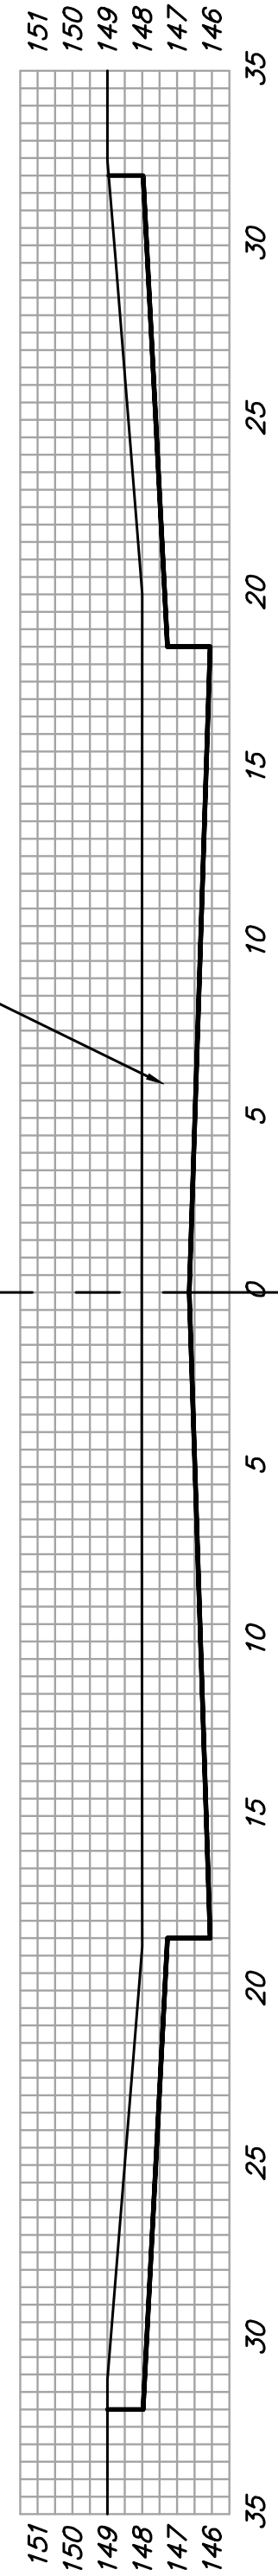


EXC = 189.9
LF = 0.0
CF = 0.0

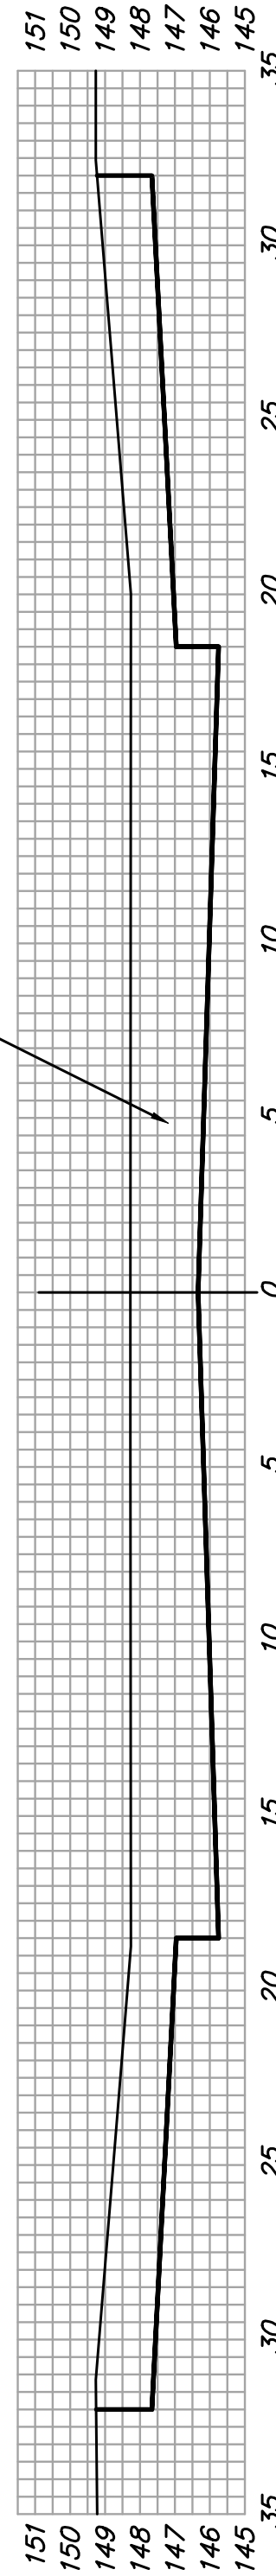


EXC = 257.4
LF = 0.0
CF = 0.0

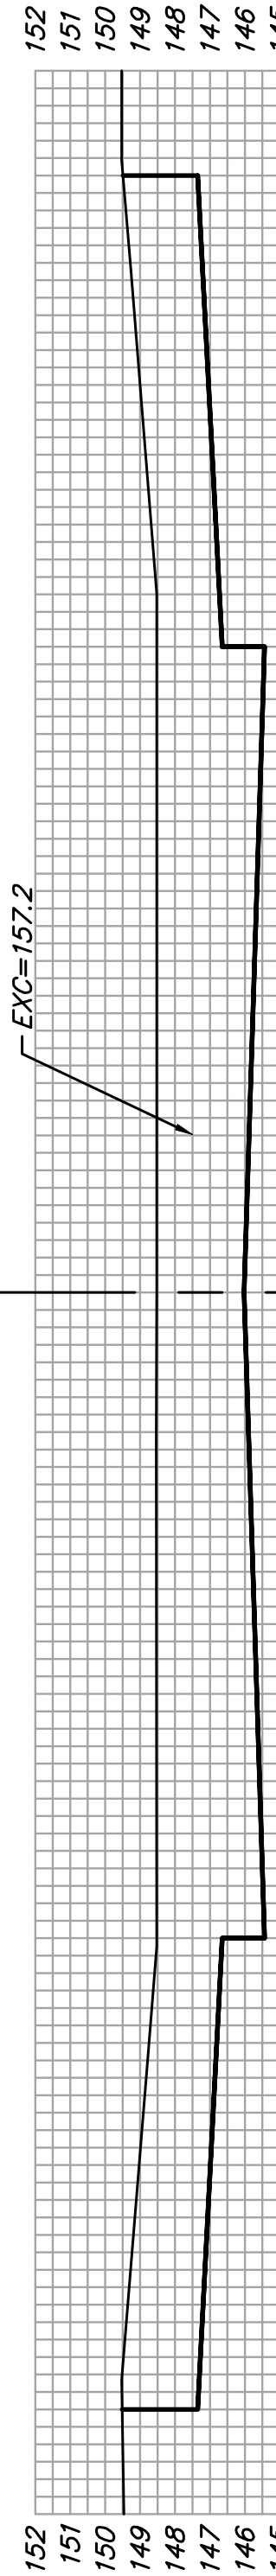


EXC = 312.2
LF = 0.0
CF = 0.0

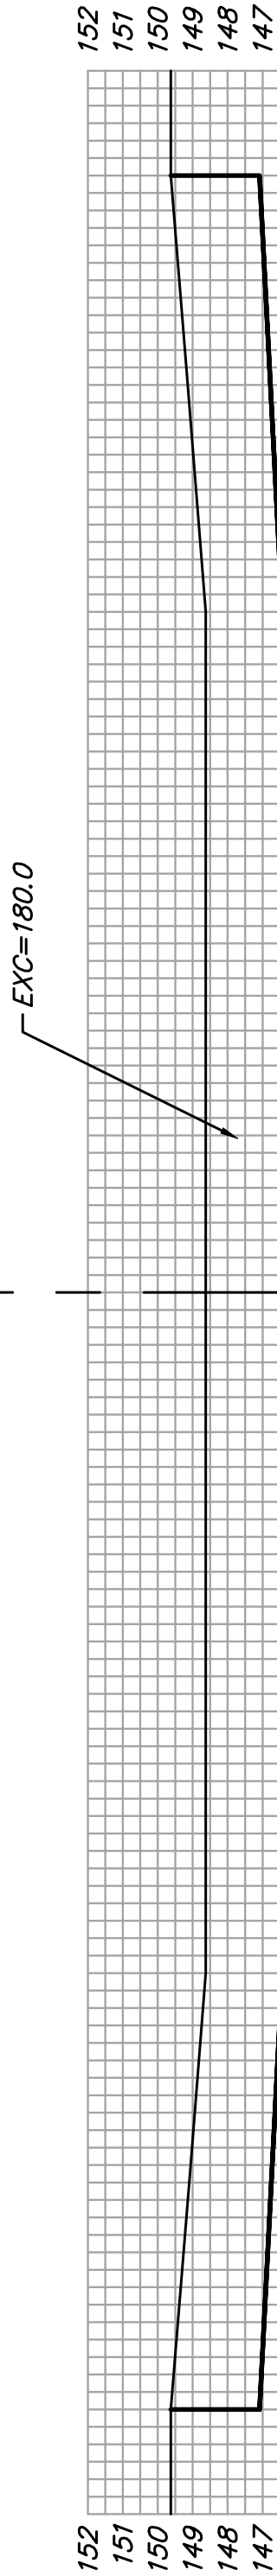


EXC = 326.7
LF = 0.0
CF = 0.0

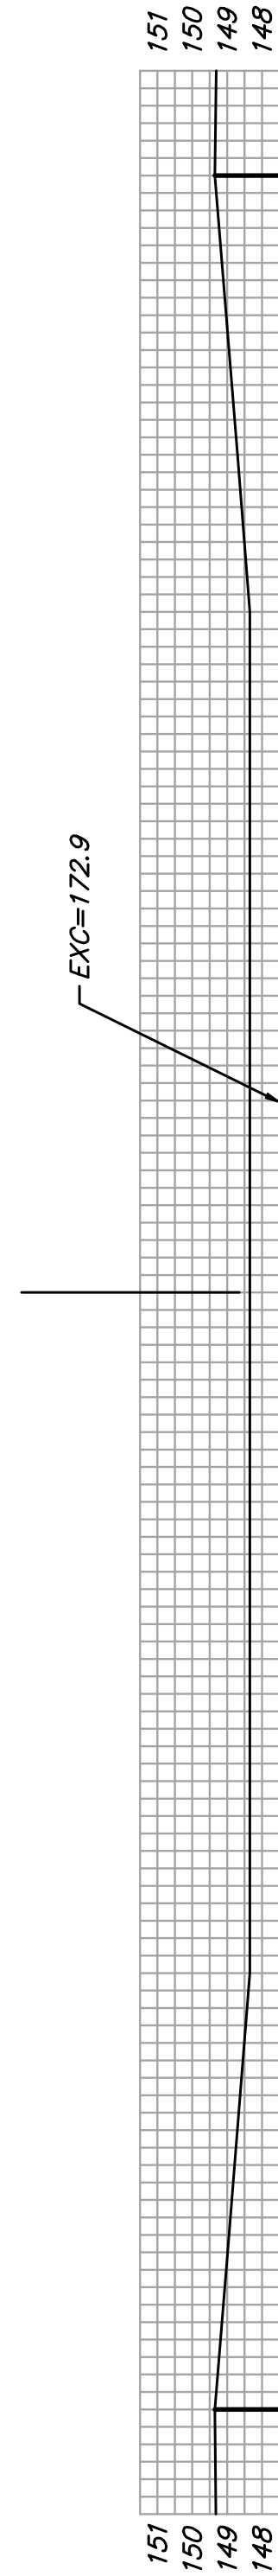


EXC = 288.5
LF = 0.0
CF = 0.0

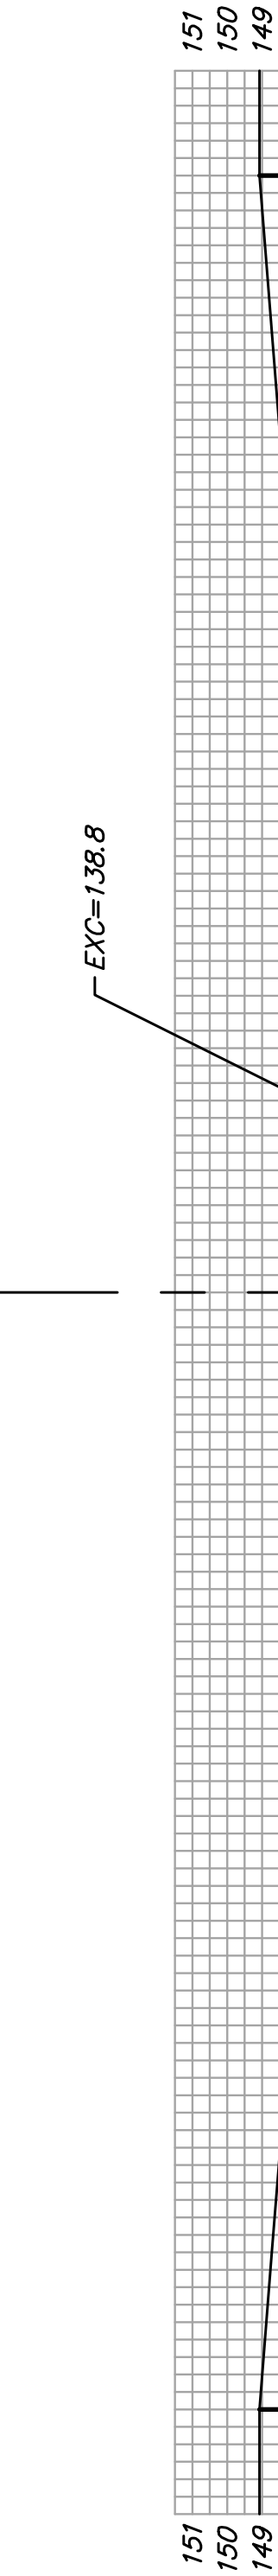


EXC = 225.6
LF = 0.0
CF = 0.0

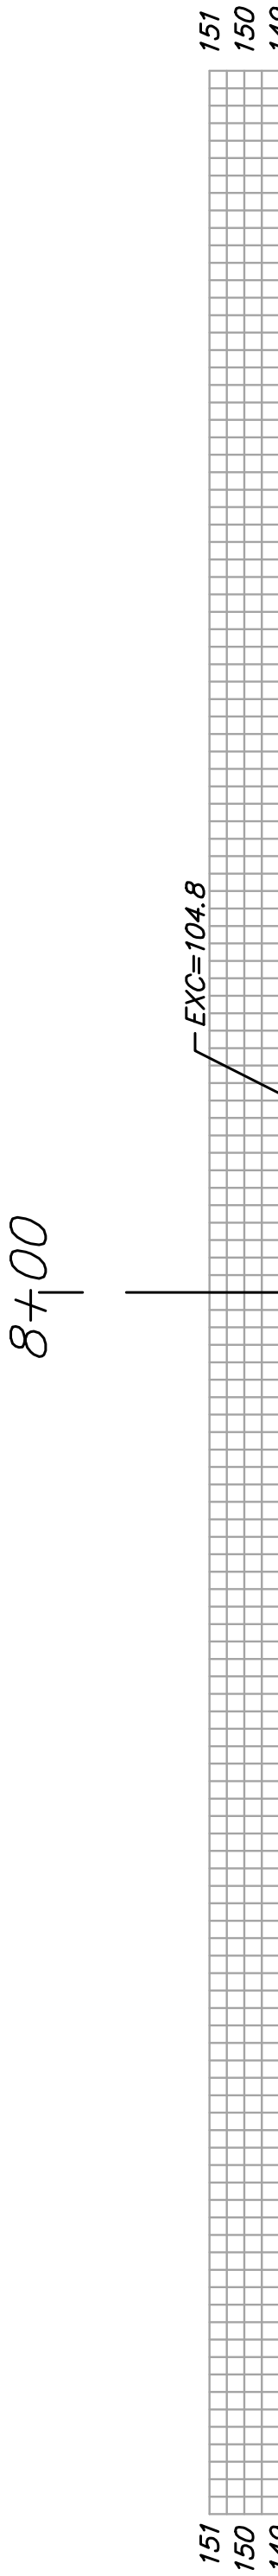


EXC = 162.2
LF = 0.0
CF = 0.0

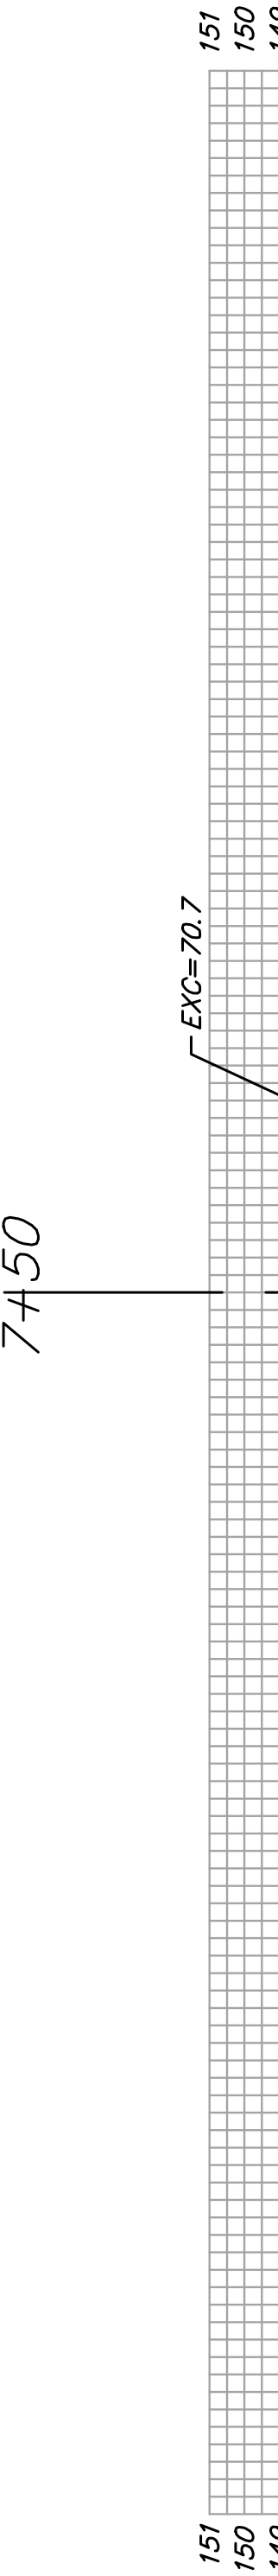

EXC = 99.2
LF = 0.0
CF = 0.0

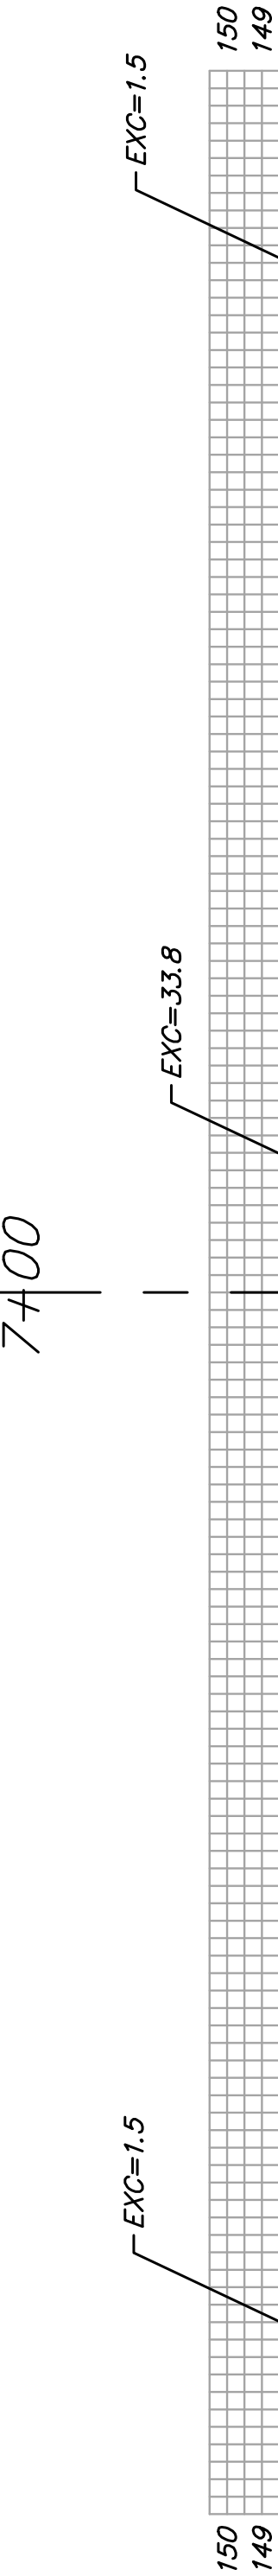

EXC = 47.2
LF = 6.9
CF = 3.9

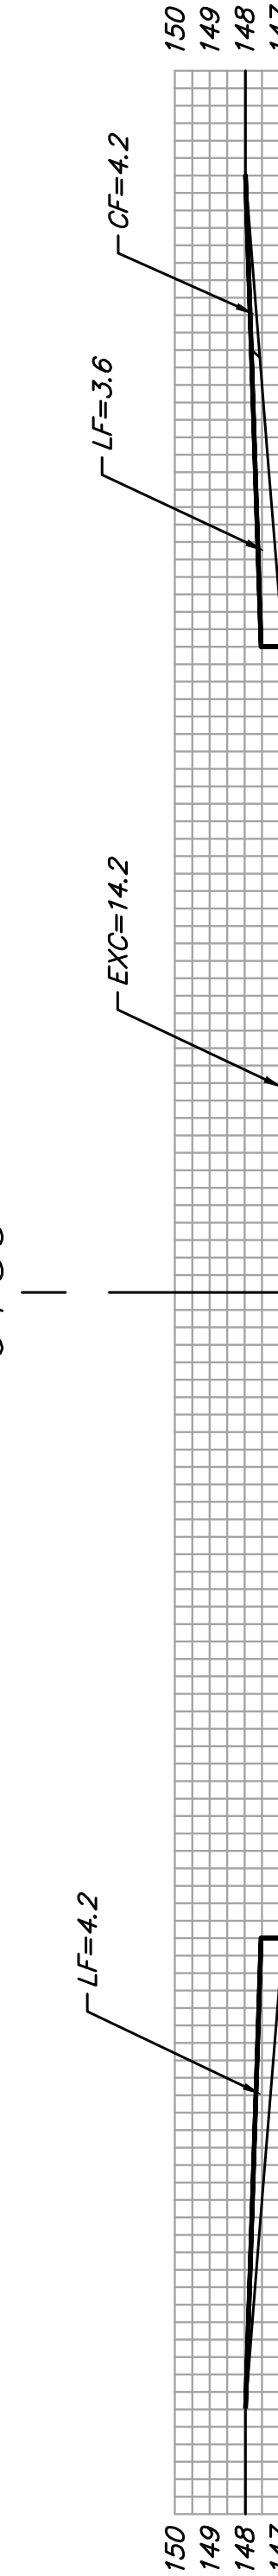

WESTGATE

SHEET TOTAL:
EXCAVATION = 2083.4
LOOSE FILL = 13.8
COMPACTED FILL = 4.4