




EXC = 42.4
 LF = 29.0
 CF = 32.8
 59.23'

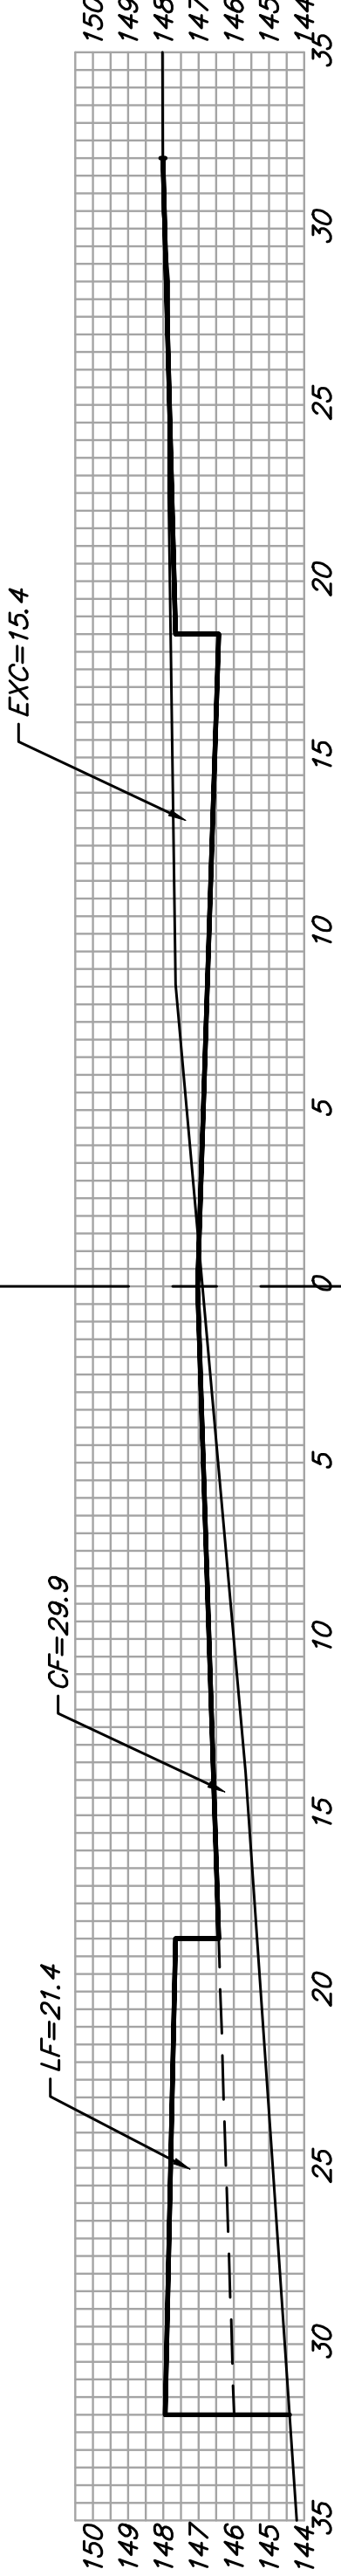


EXC = 8.3
 LF = 28.9
 CF = 255.8
 29.00'

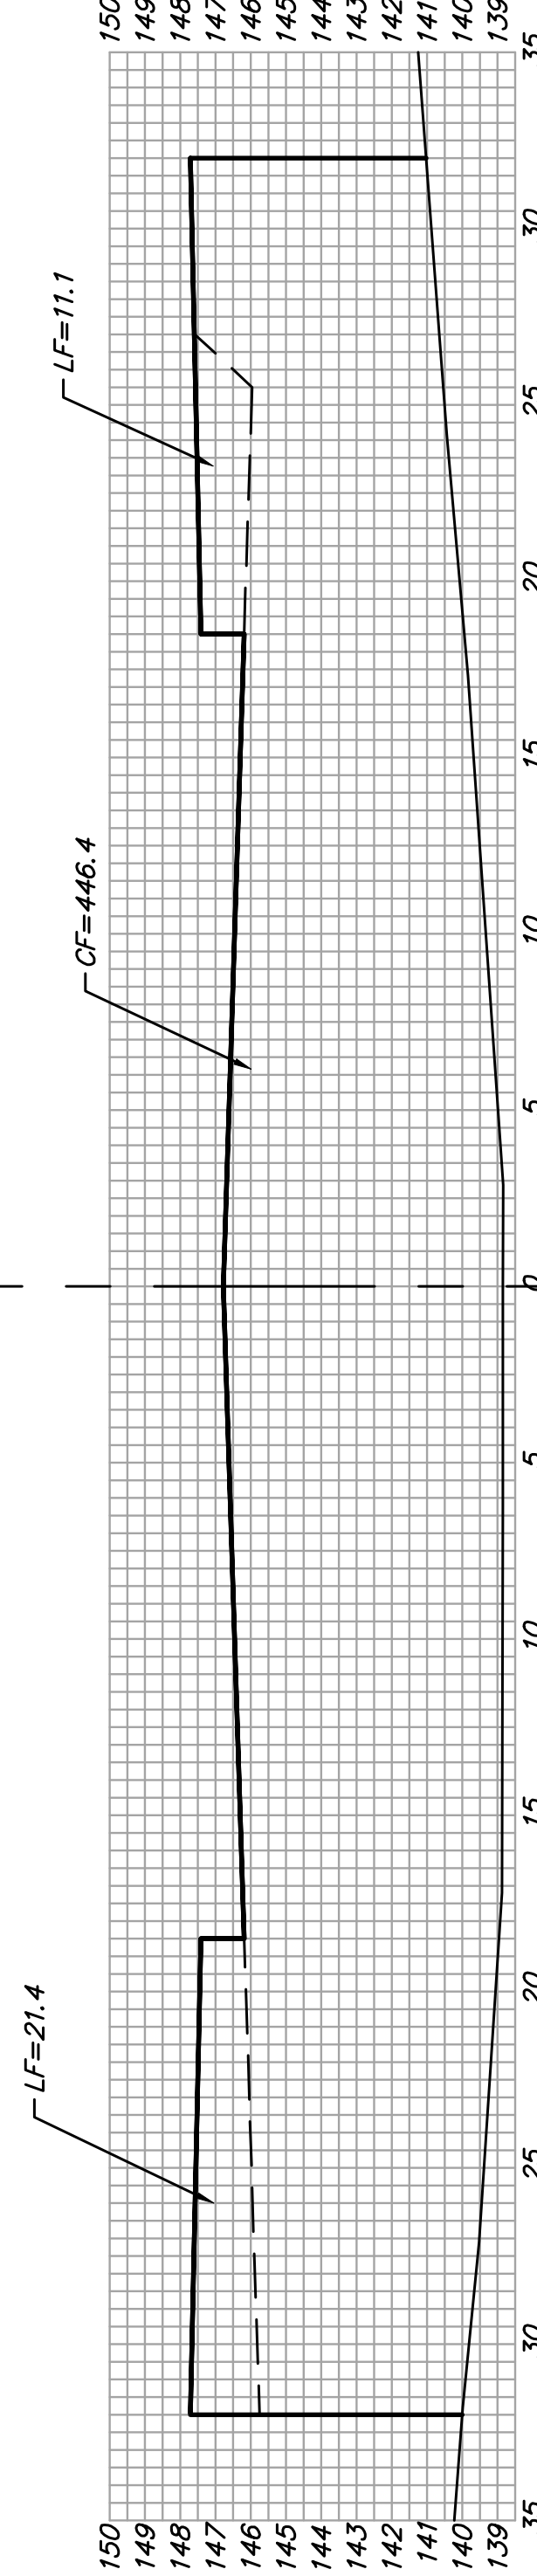


EXC = 0.0
 LF = 6.0
 CF = 82.1
 5.00'

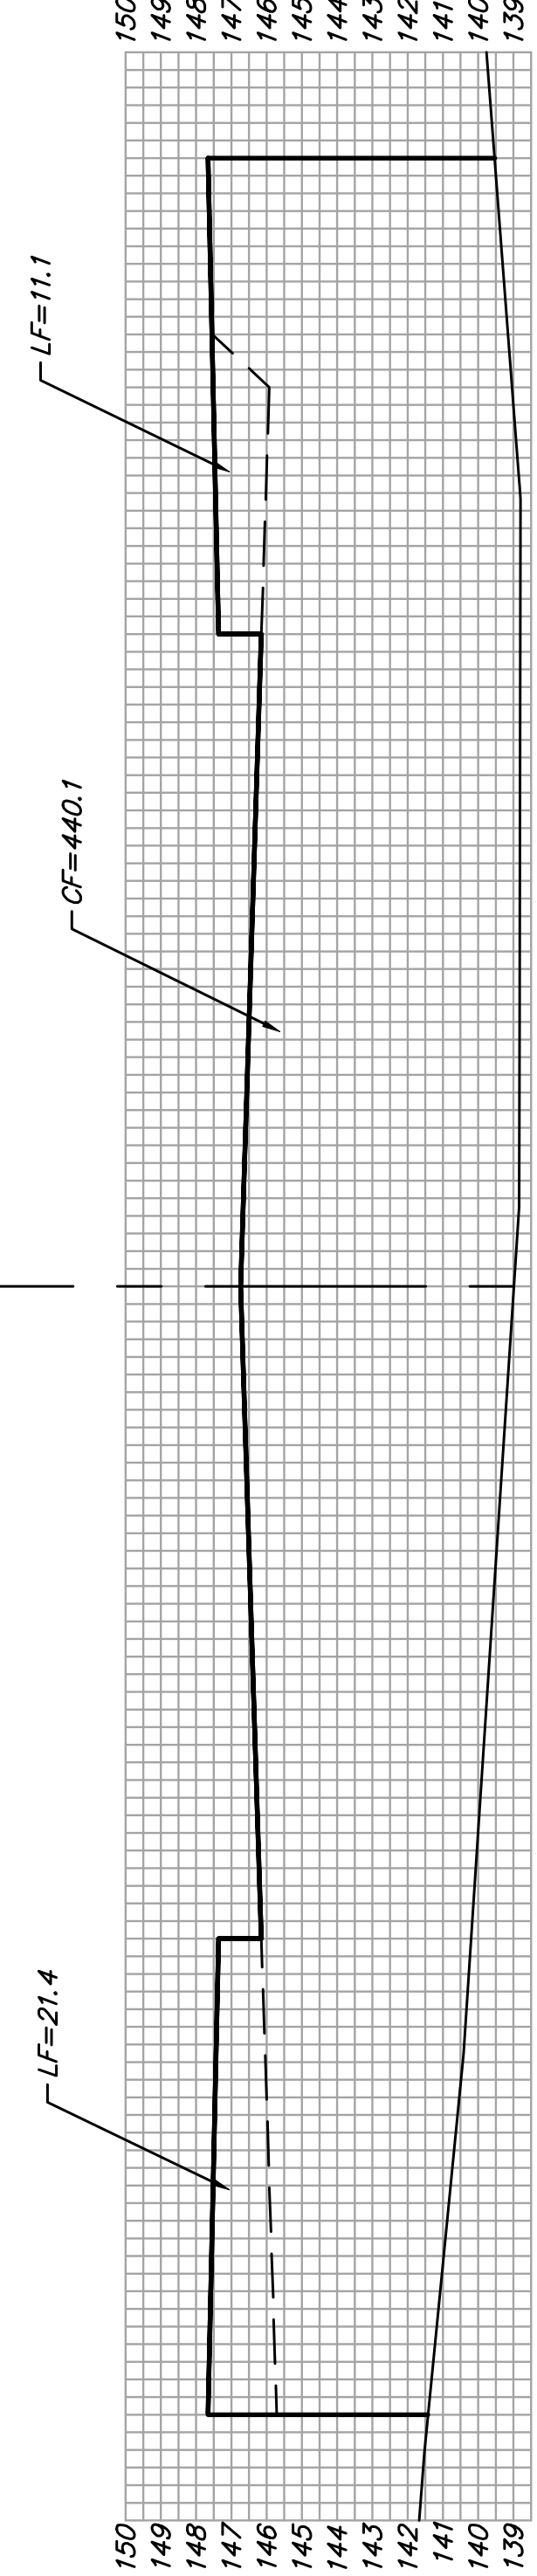

EXC = 7.5
 LF = 22.6
 CF = 245.5
 28.00'

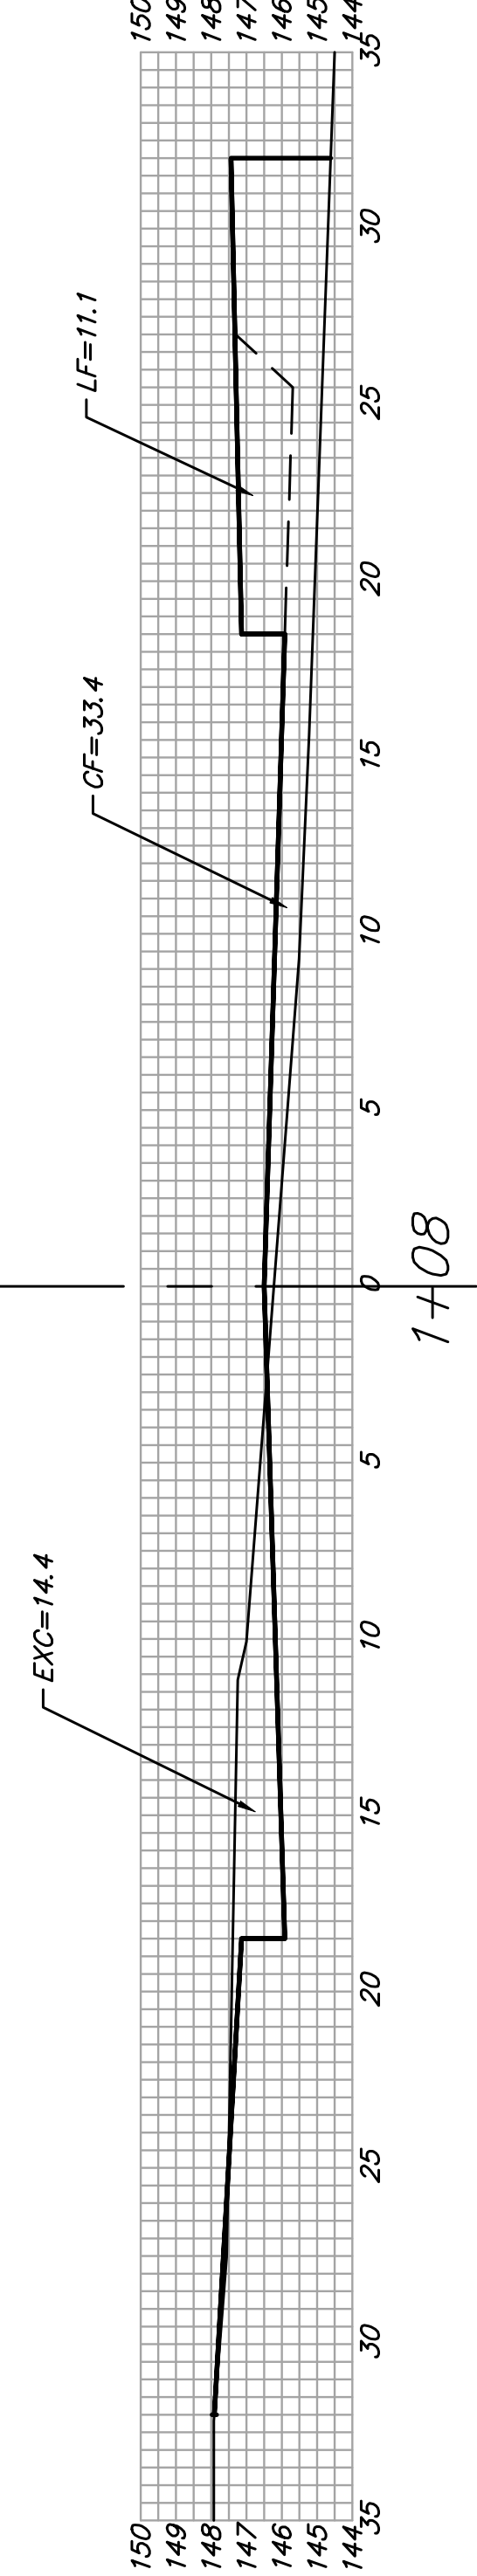

EXC = 27.1
 LF = 33.3
 CF = 51.0
 76.09'

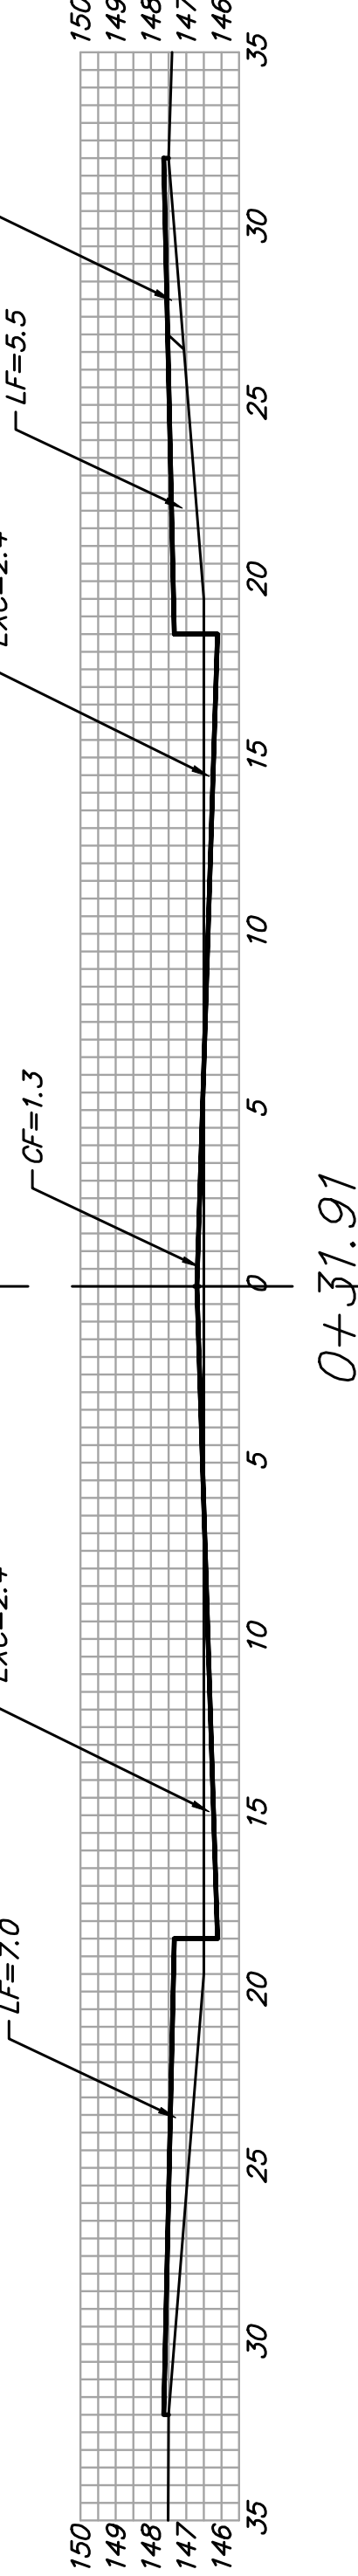

35TH STREET SOUTH

SHEET TOTAL:	
EXCAVATION	= 85.2
LOOSE FILL	= 119.8
COMPACTED FILL	= 667.2