




EXC = 15.2  
LF = 30.4  
CF = 22.3

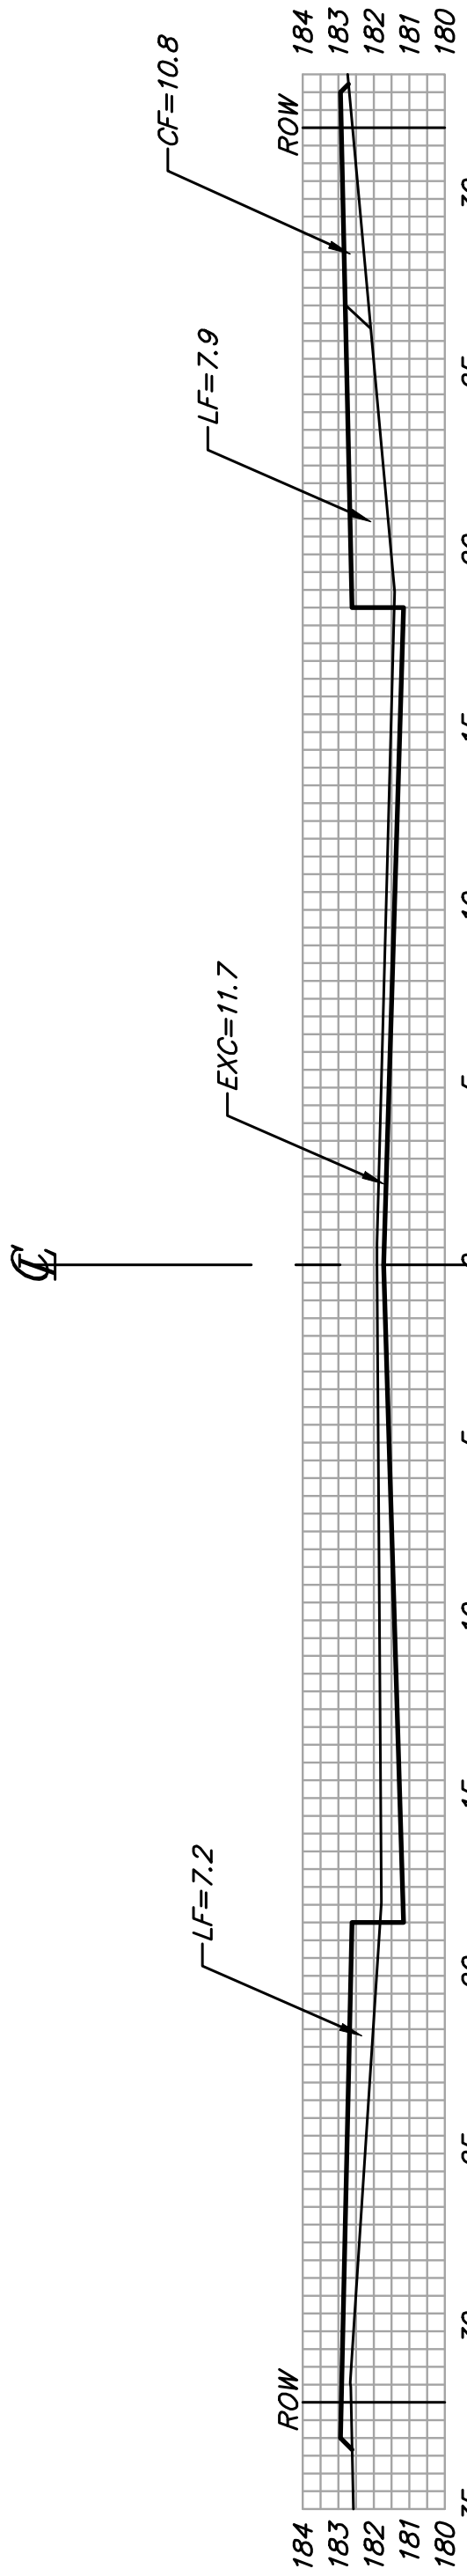


EXC = 22.4  
LF = 25.2  
CF = 10.8

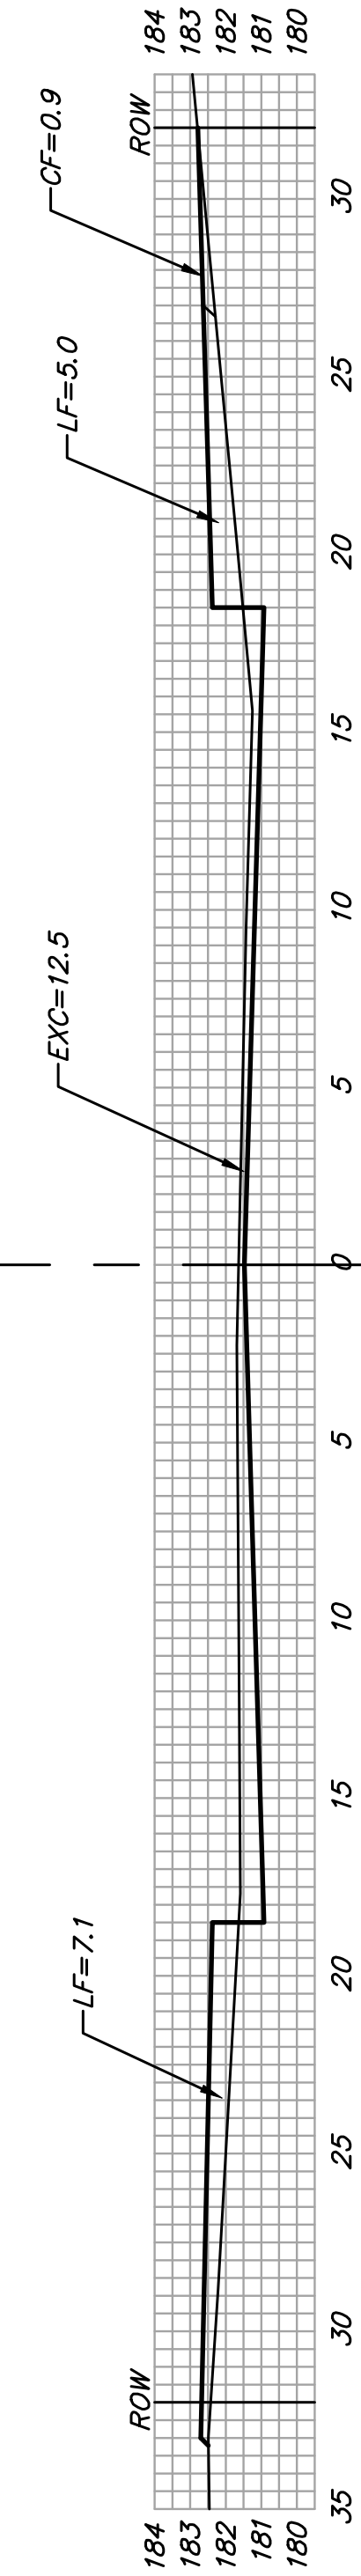


EXC = 20.2  
LF = 21.4  
CF = 1.5

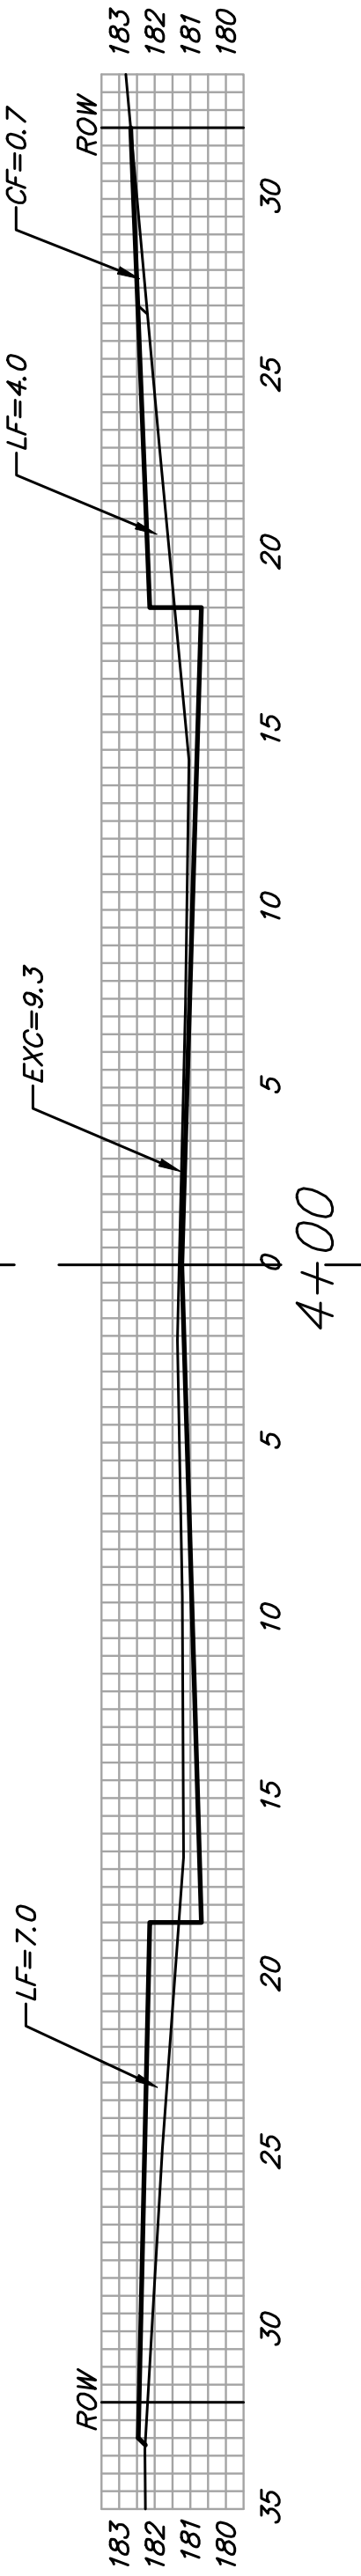


EXC = 16.5  
LF = 18.9  
CF = 1.5

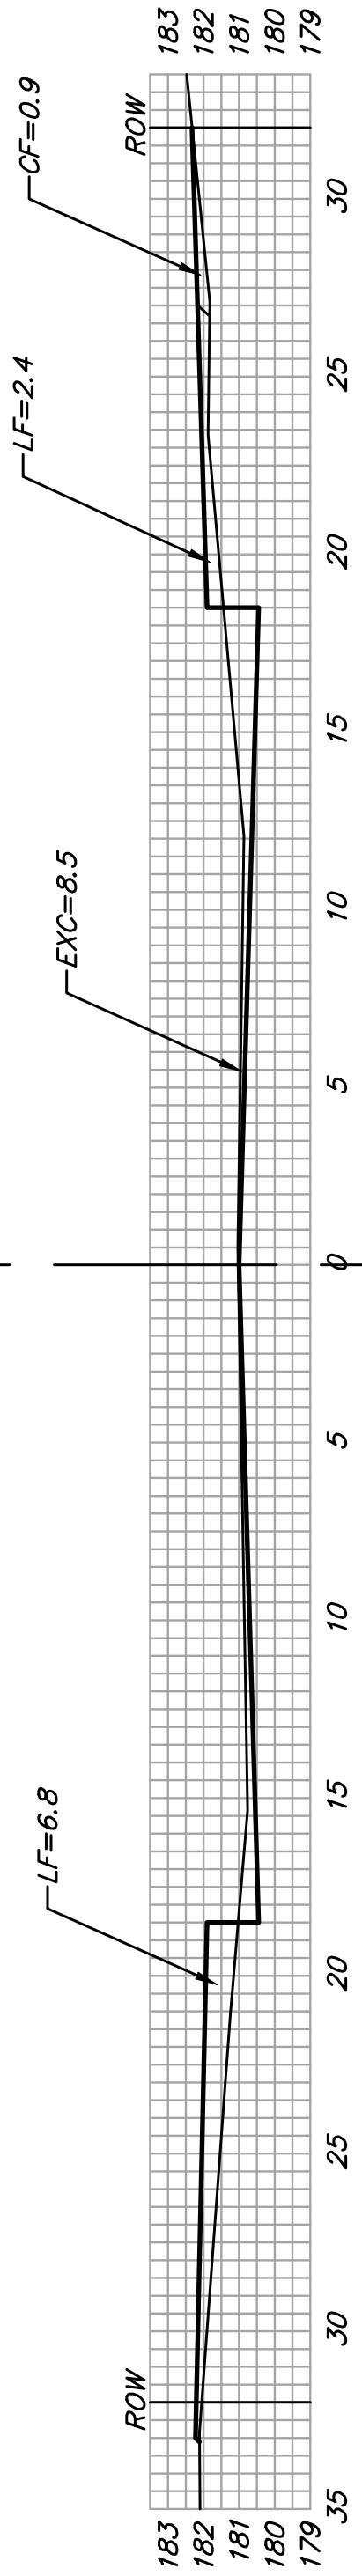


EXC = 17.6  
LF = 16.4  
CF = 1.8

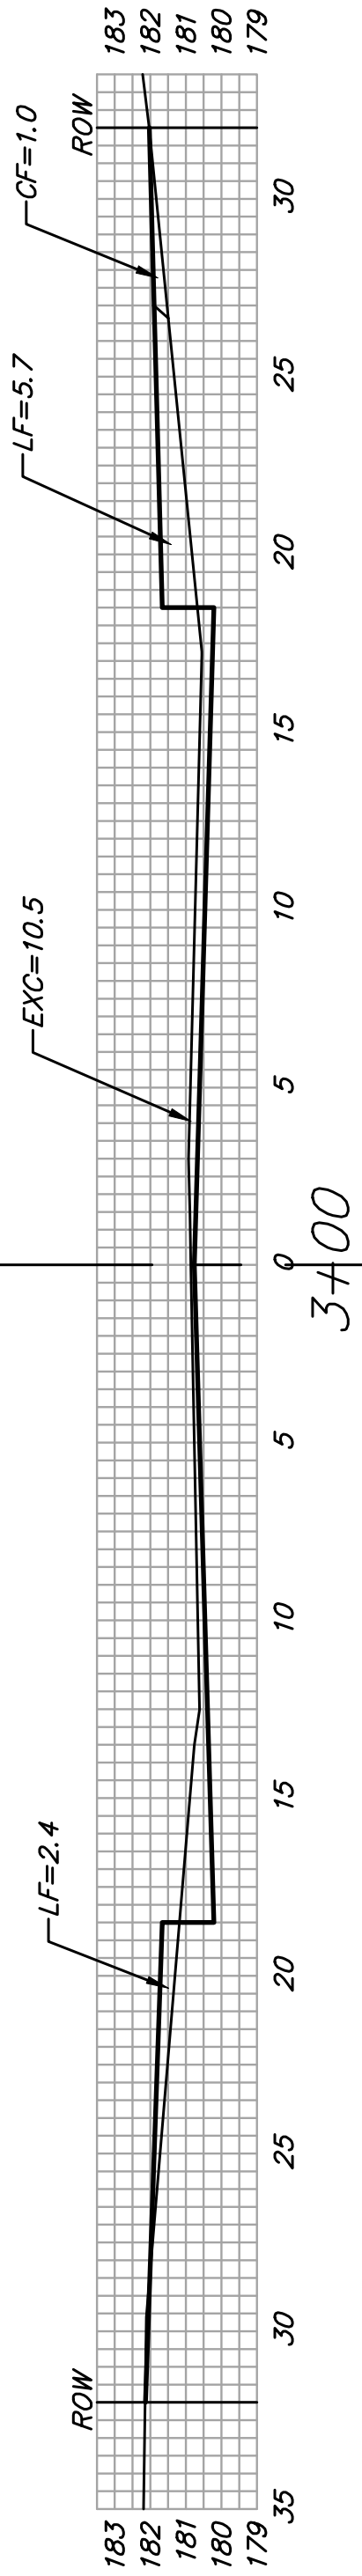


EXC = 25.6  
LF = 12.4  
CF = 1.3

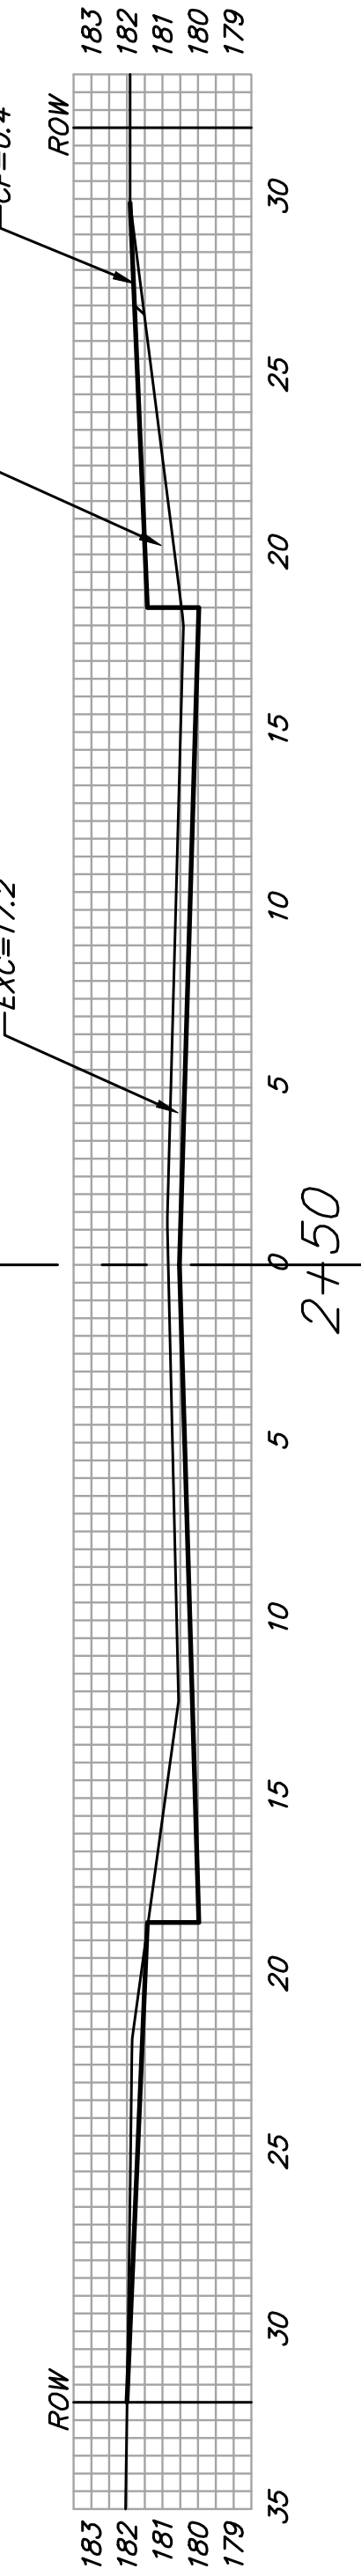


EXC = 32.1  
LF = 6.4  
CF = 0.3

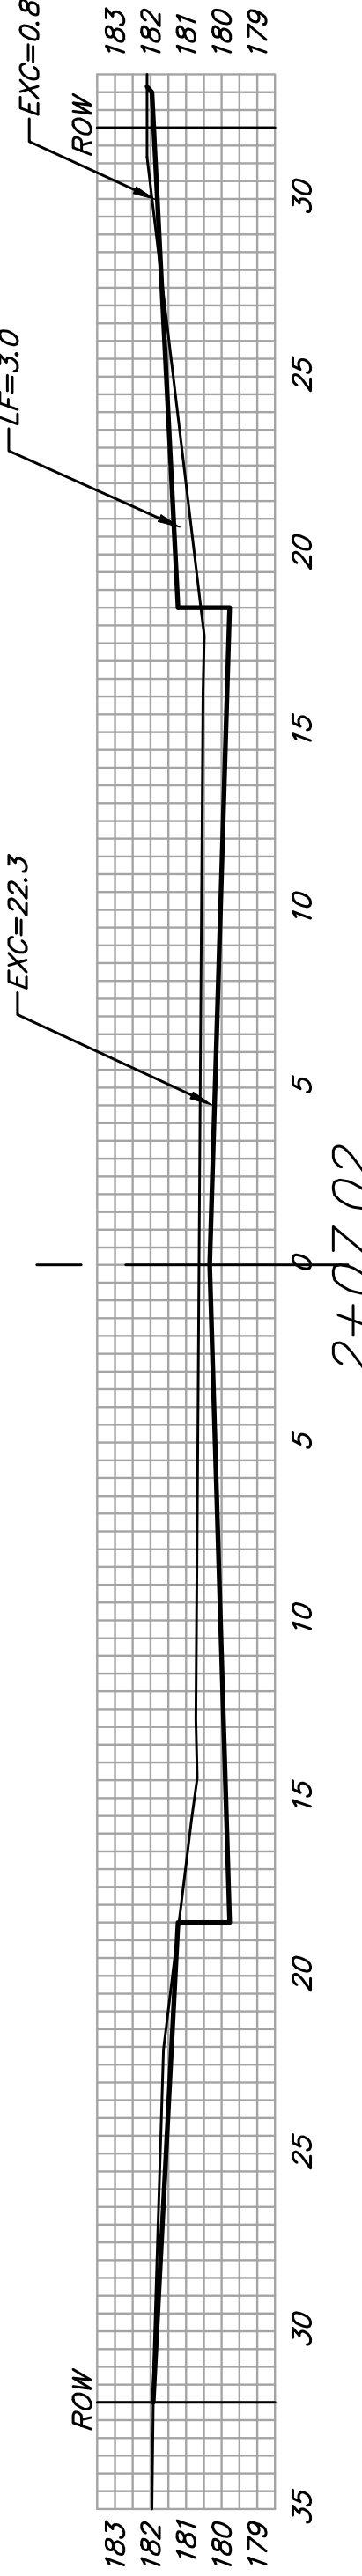


EXC = 92.5  
LF = 2.6  
CF = 0.0

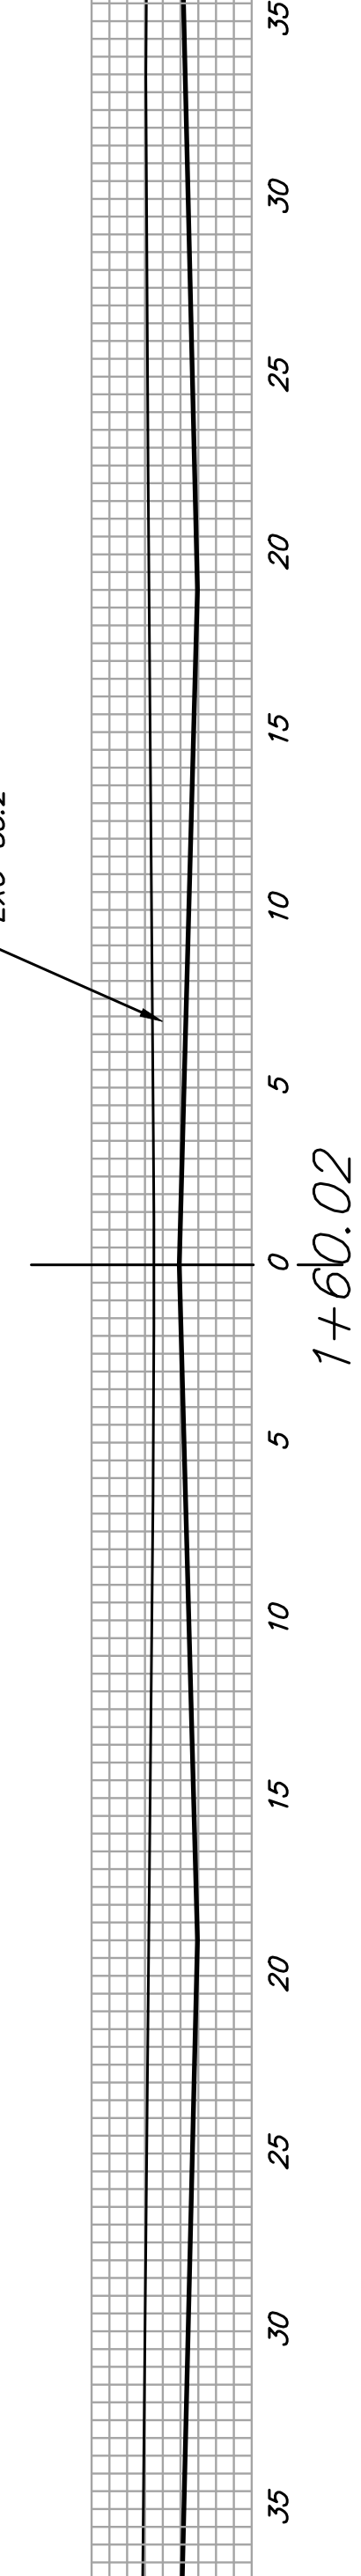


EXC = 99.8  
LF = 0.8  
CF = 0.0

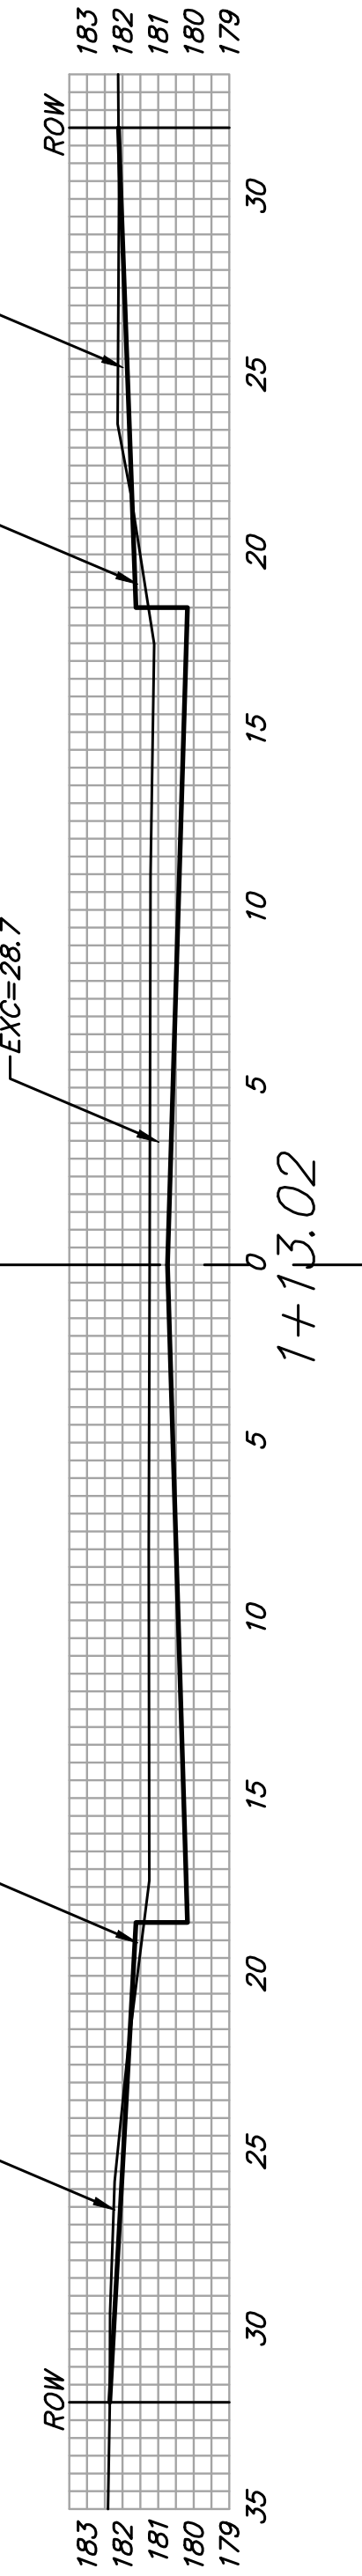


EXC = 14.0  
LF = 0.4  
CF = 0.0

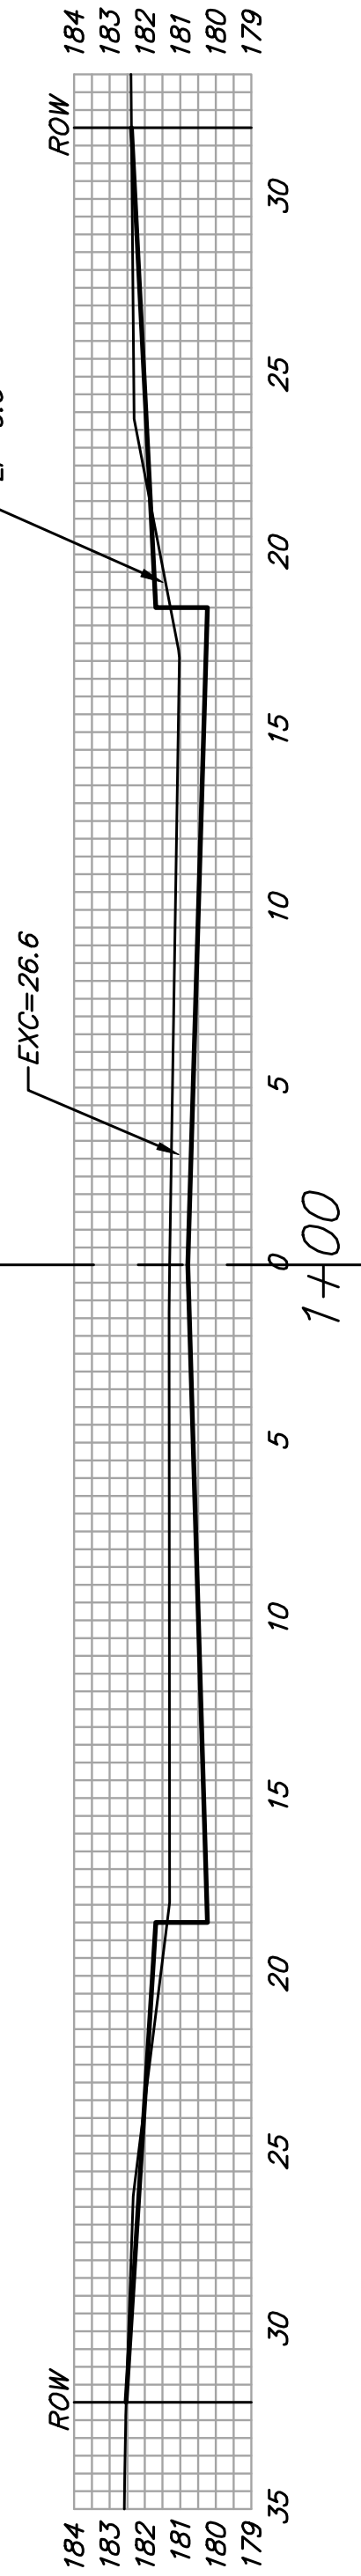

EXC = 58.6  
LF = 1.7  
CF = 1.3

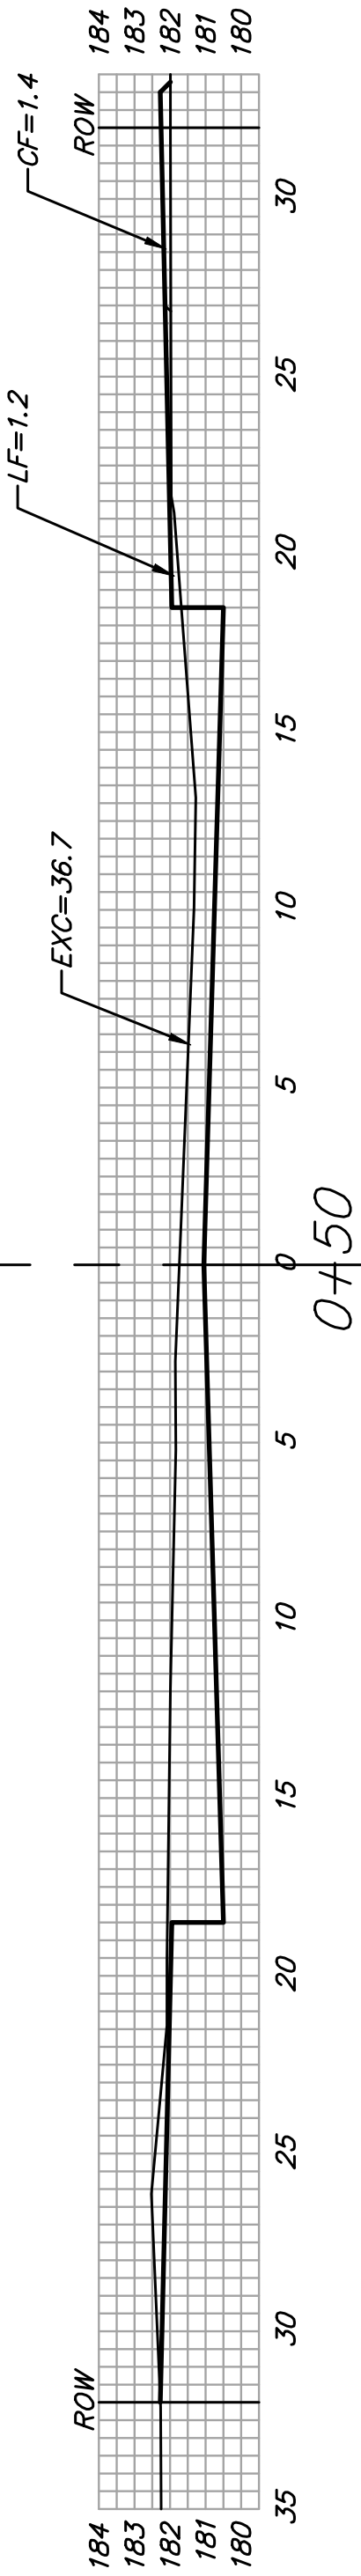

EXC = 37.4  
LF = 6.5  
CF = 2.6

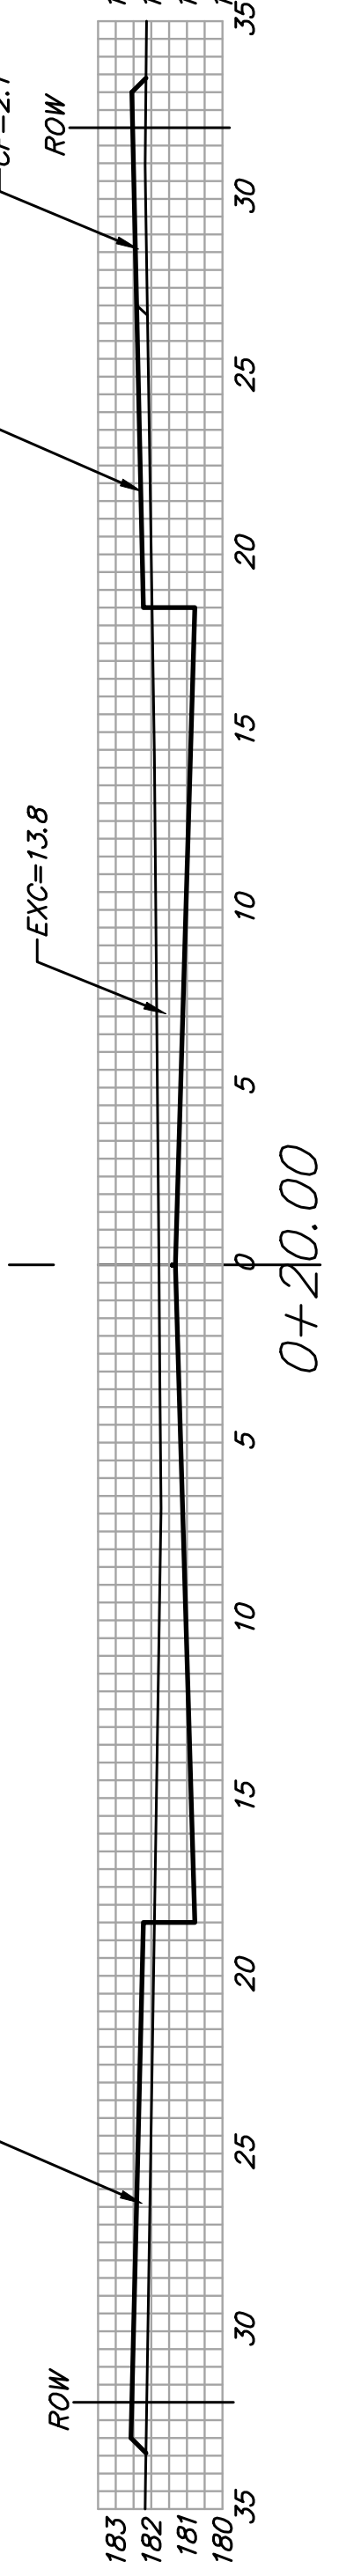

SHEET TOTAL:  
EXCAVATION = 452.0 C.Y.  
LOOSE FILL = 143.0 C.Y.  
COMPACTED FILL = 43.4 C.Y.



HARDTNER