




CL

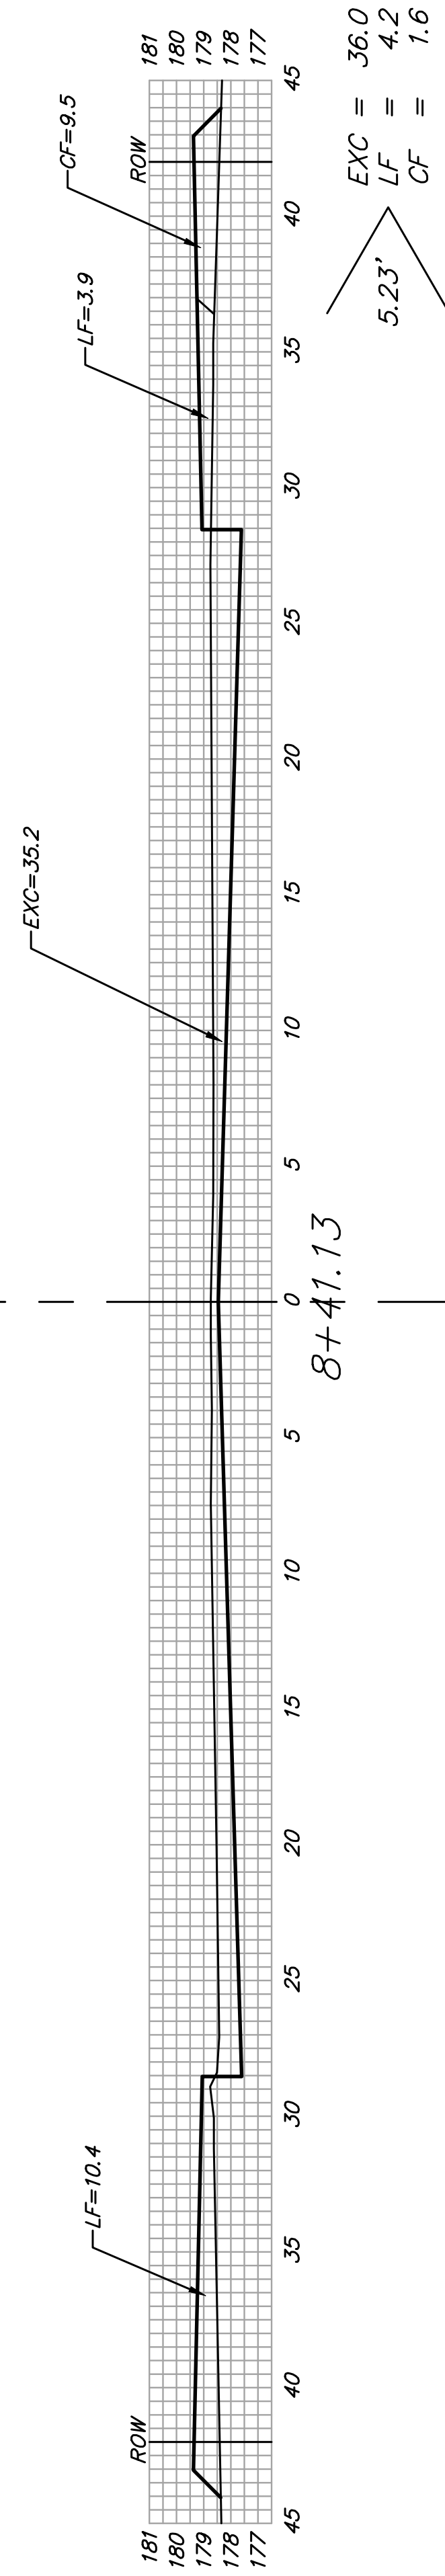


8+41.13

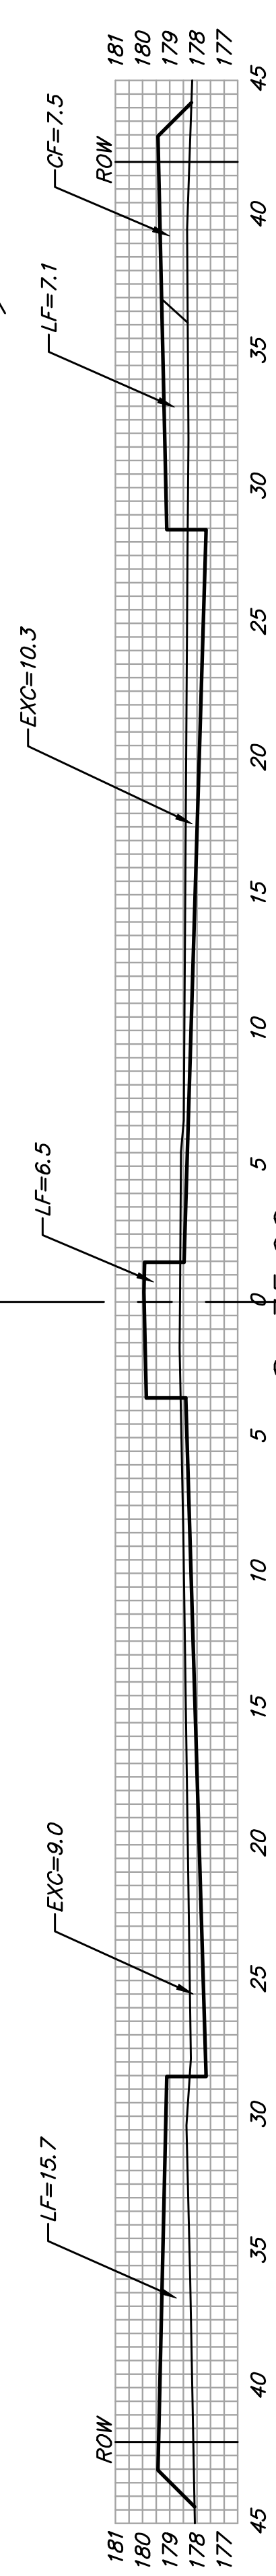


8+35.90

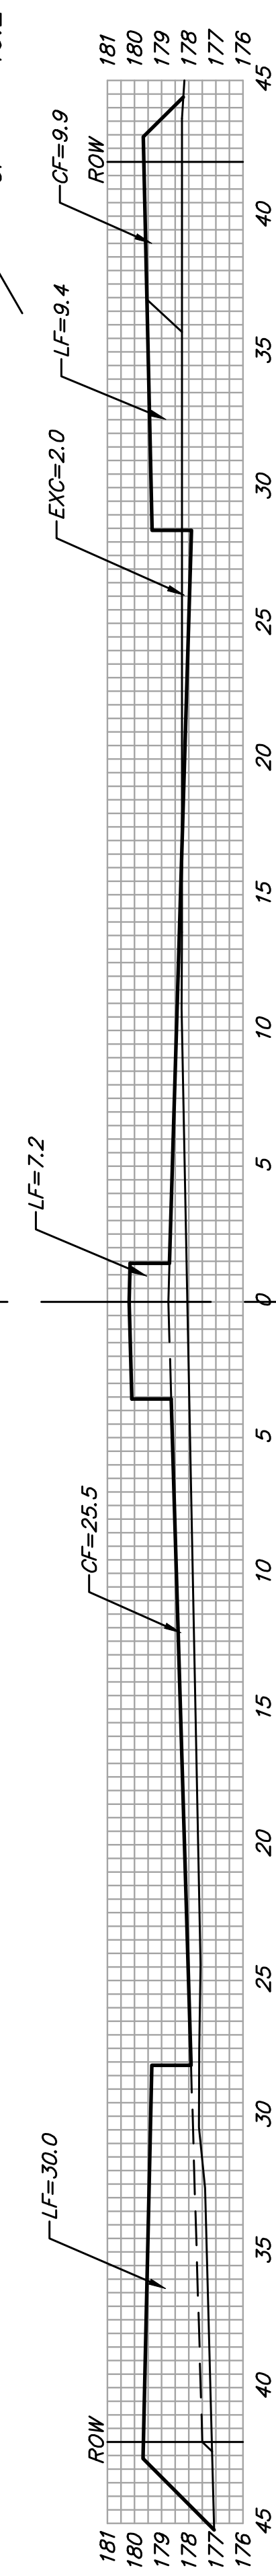


8+15.48

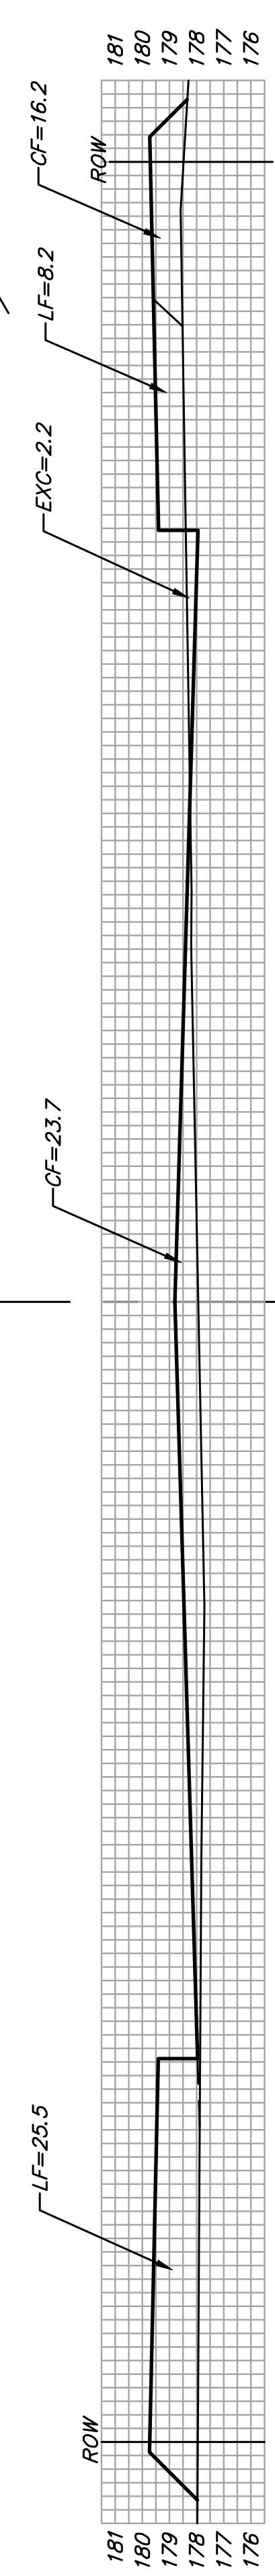


8+11.48

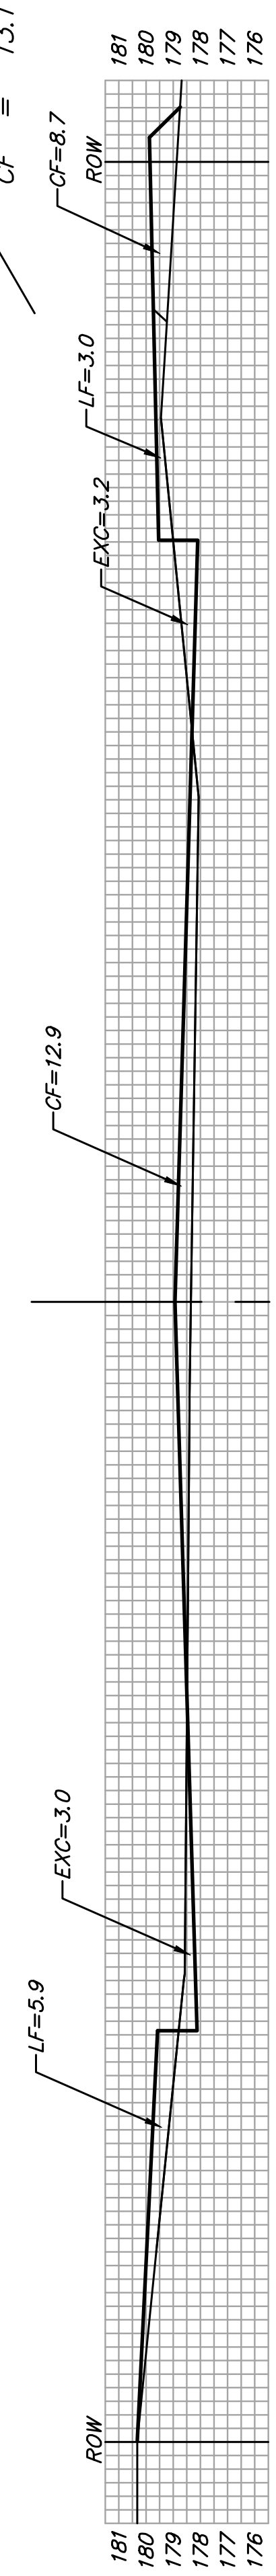


8+00

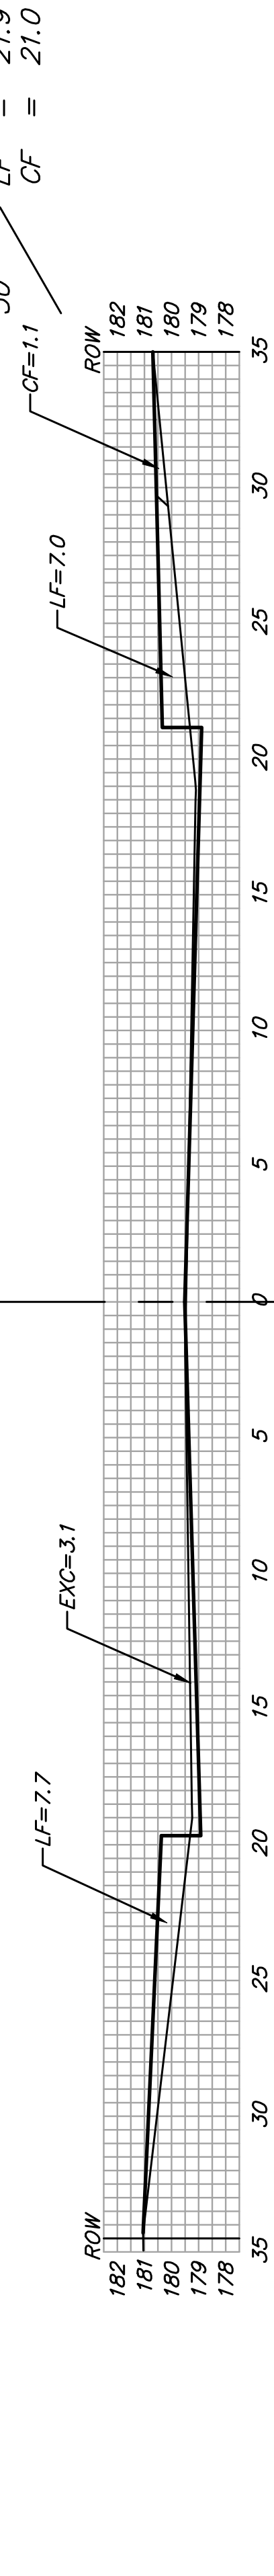


7+50

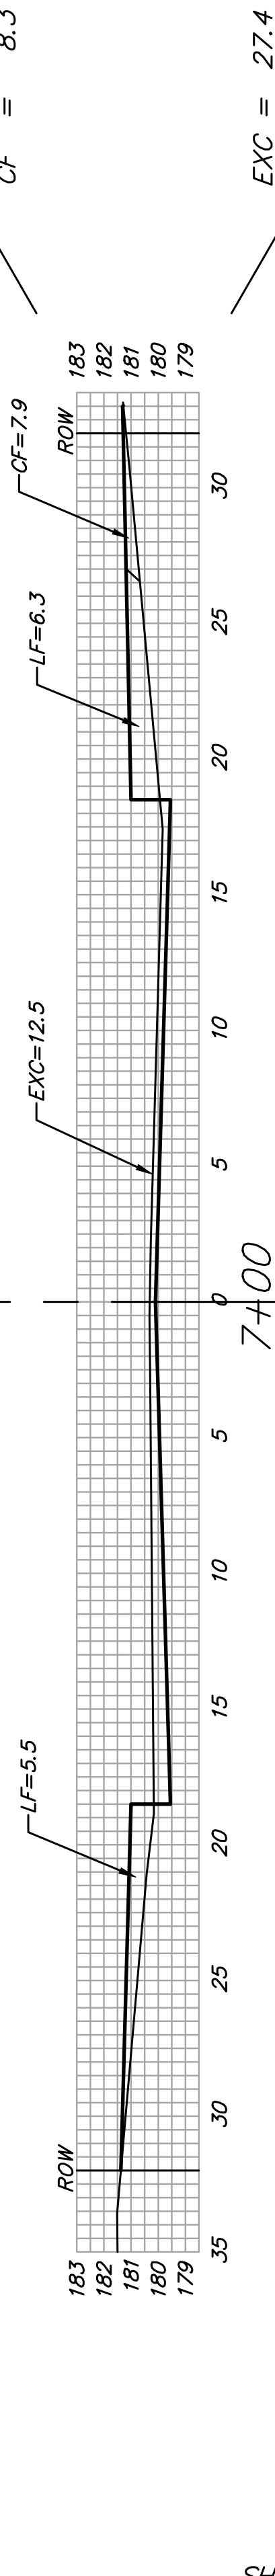


7+00

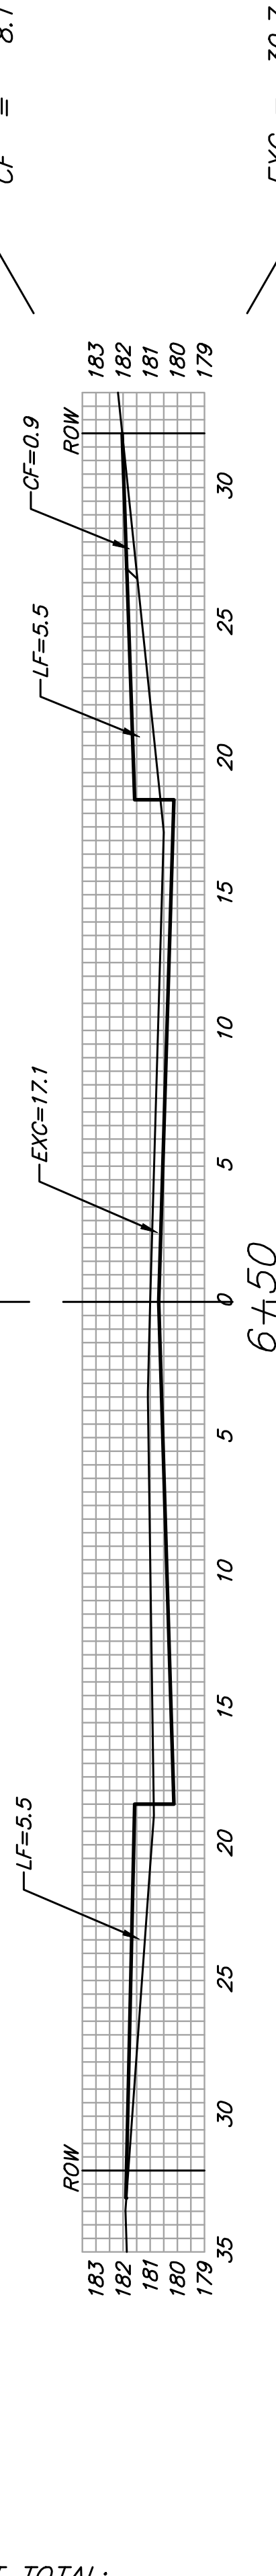

6+50

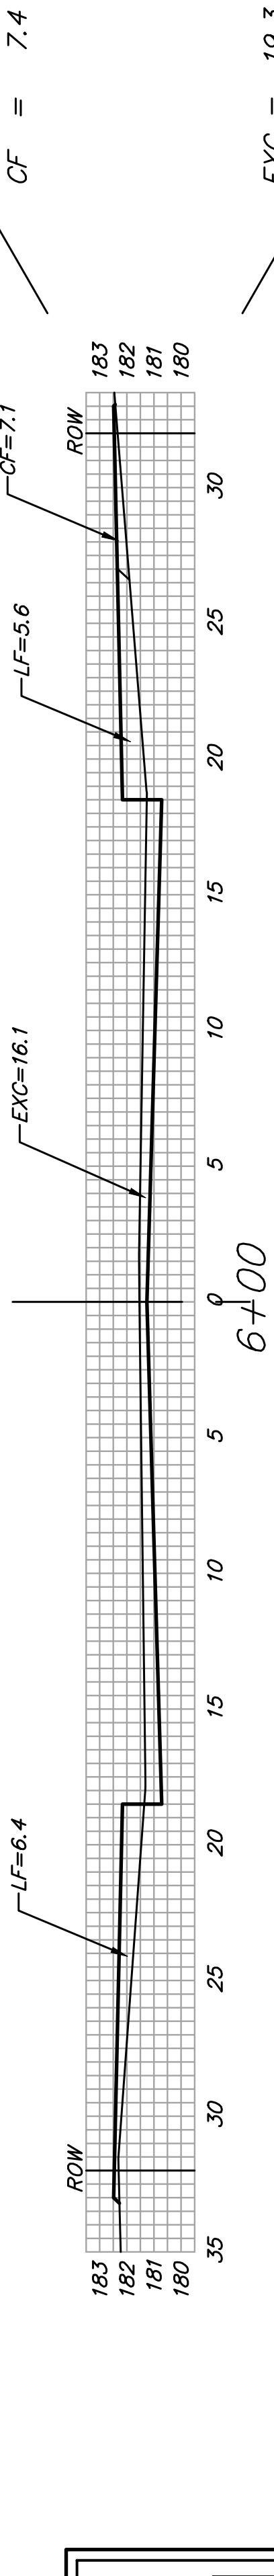

6+00

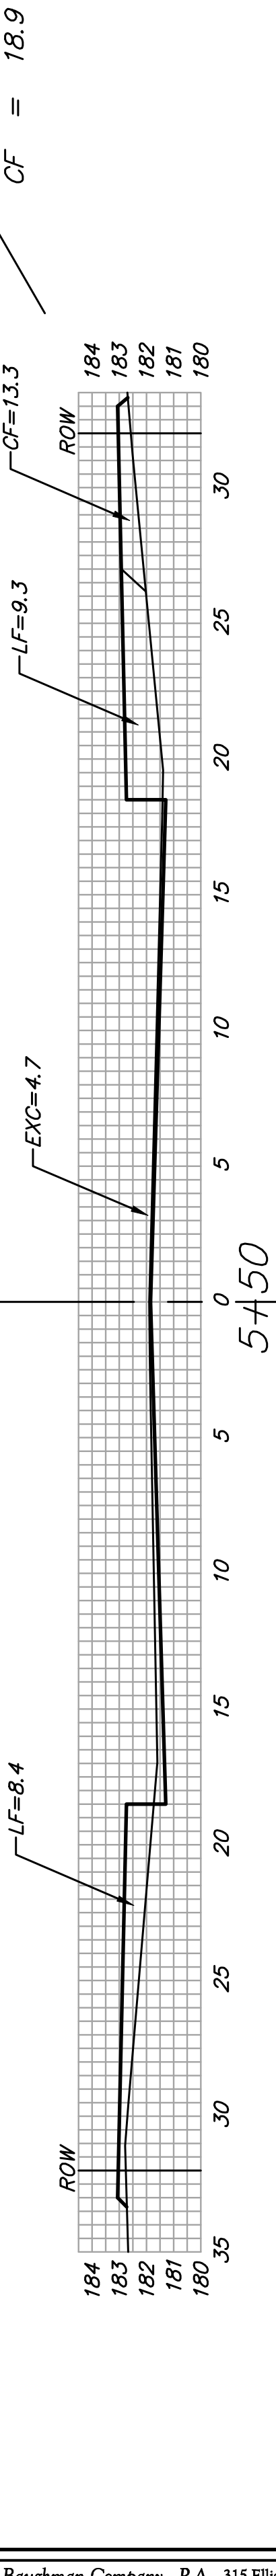

5+50

HARDTNER

CL

SHEET TOTAL:
EXCAVATION = 146.6 C.Y.
LOOSE FILL = 164.2 C.Y.
COMPACTED FILL = 100.3 C.Y.

