



⊕

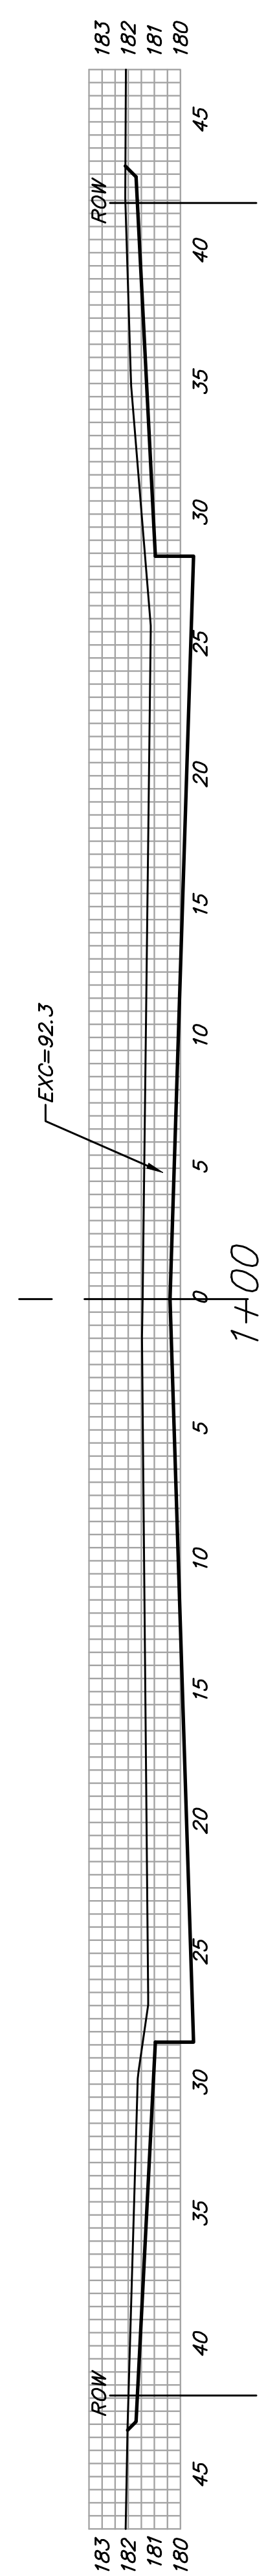


$EXC = 14.5$
 $LF = 0.3$
 $CF = 0.0$

5'

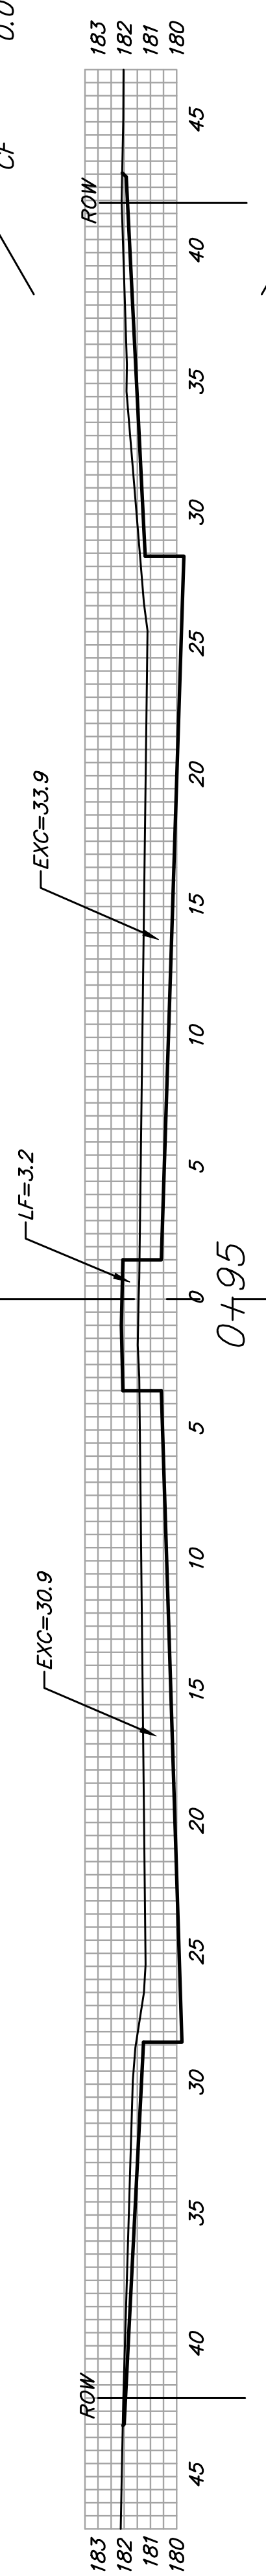


$EXC = 50.6$
 $LF = 6.3$
 $CF = 0.0$

31'

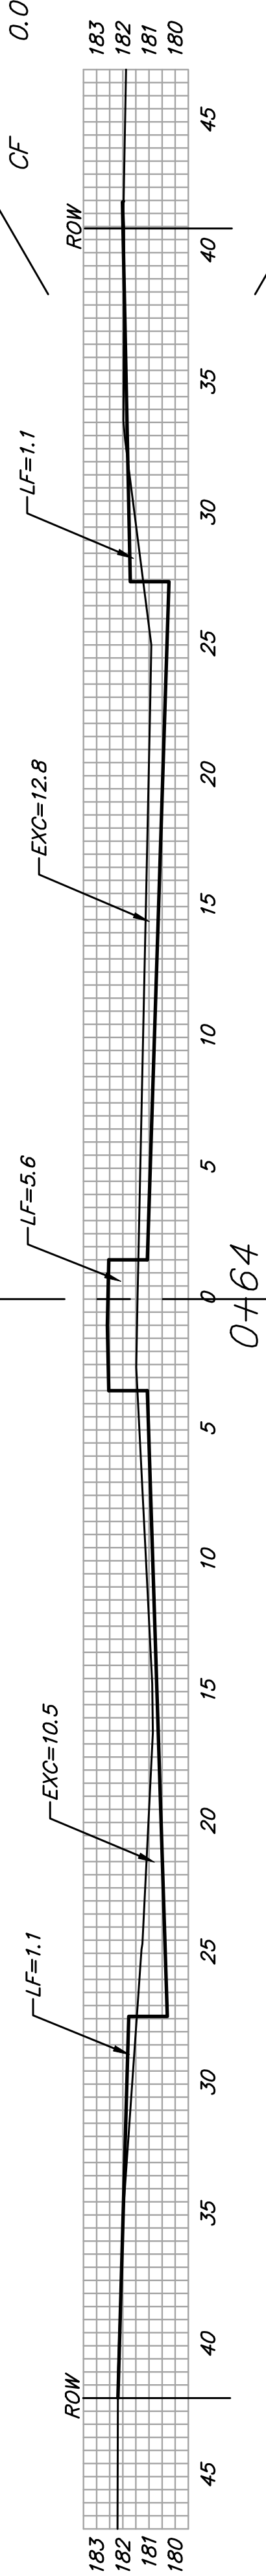


$EXC = 3.7$
 $LF = 0.7$
 $CF = 0.0$

4'

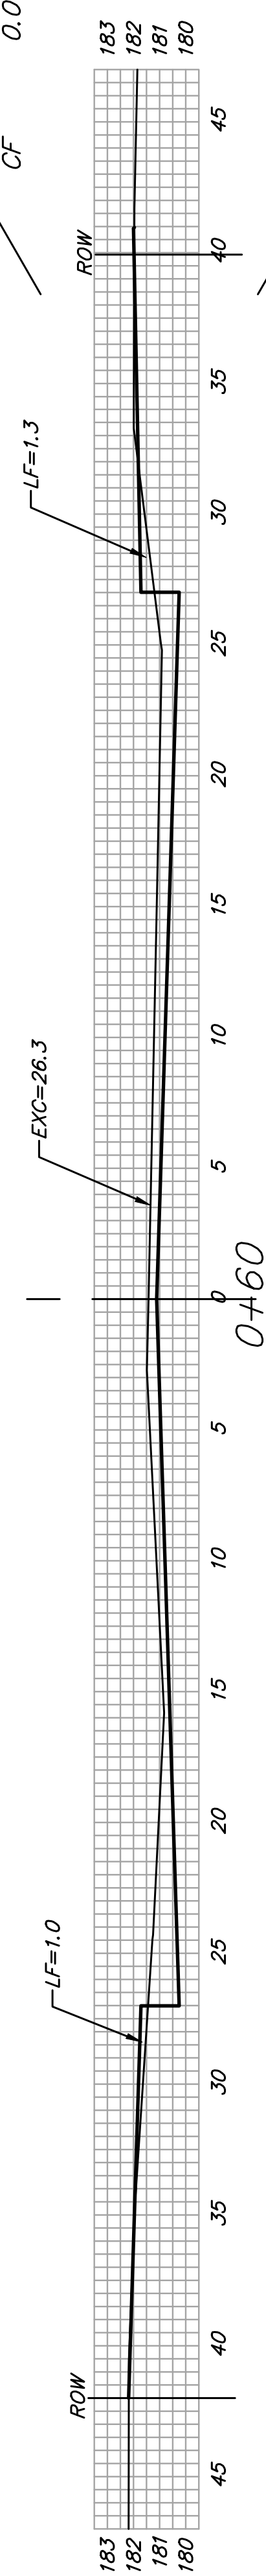


$EXC = 5.3$
 $LF = 4.1$
 $CF = 0.0$

10'

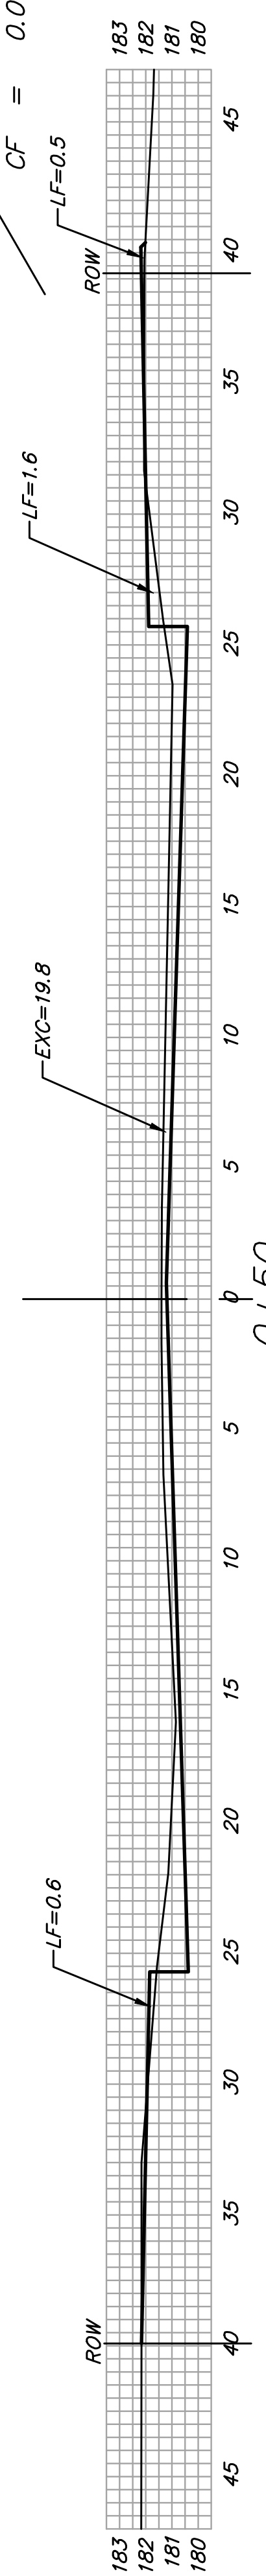

$EXC = 47.4$
 $LF = 24.5$
 $CF = 0.0$

50'

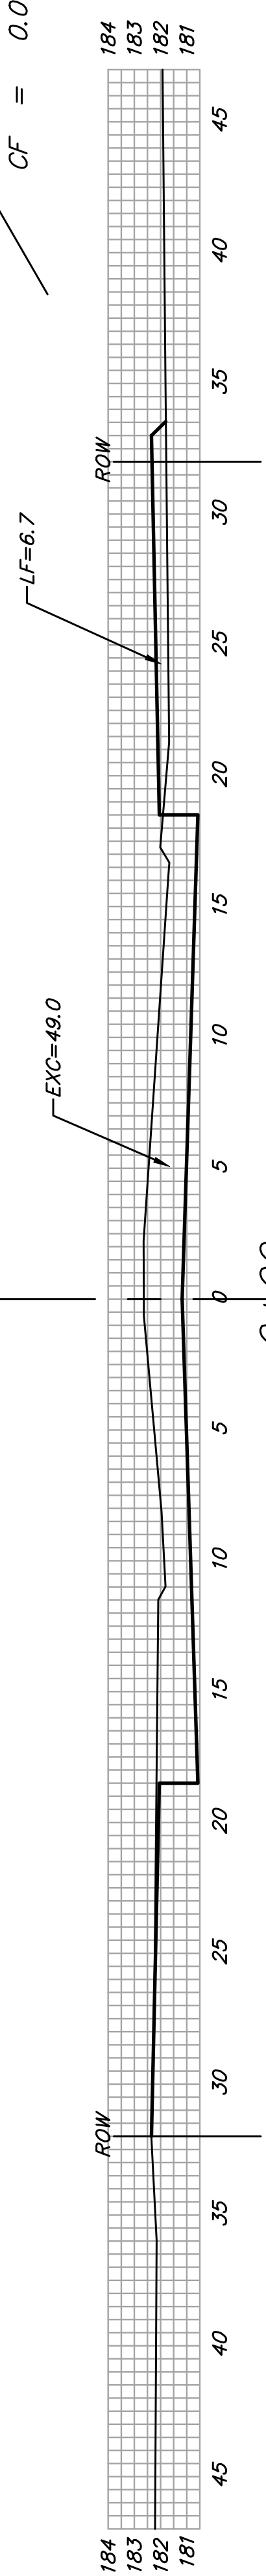

KENTUCKY LANE

SHEET TOTAL:
 EXCAVATION = 121.5 C.Y.
 LOOSE FILL = 36.0 C.Y.
 COMPACTED FILL = 0.0 C.Y.

