

EXC = 18.5
LF = 0.3
CF = 0.0

EXC = 9.1
LF = 0.2
CF = 0.0

EXC = 44.8
LF = 1.5
CF = 0.0

EXC = 41.8
LF = 2.0
CF = 0.0

EXC = 22.8
LF = 8.2
CF = 0.0

EXC = 13.3
LF = 8.7
CF = 0.0

EXC = 24.3
LF = 5.0
CF = 0.0

EXC = 33.8
LF = 4.8
CF = 1.6












EXC = 43.1
LF = 1.8
CF = 1.6

EXC = 56.1
LF = 0.6
CF = 0.0

EXC = 44.8
LF = 0.0
CF = 0.0

CL

CL

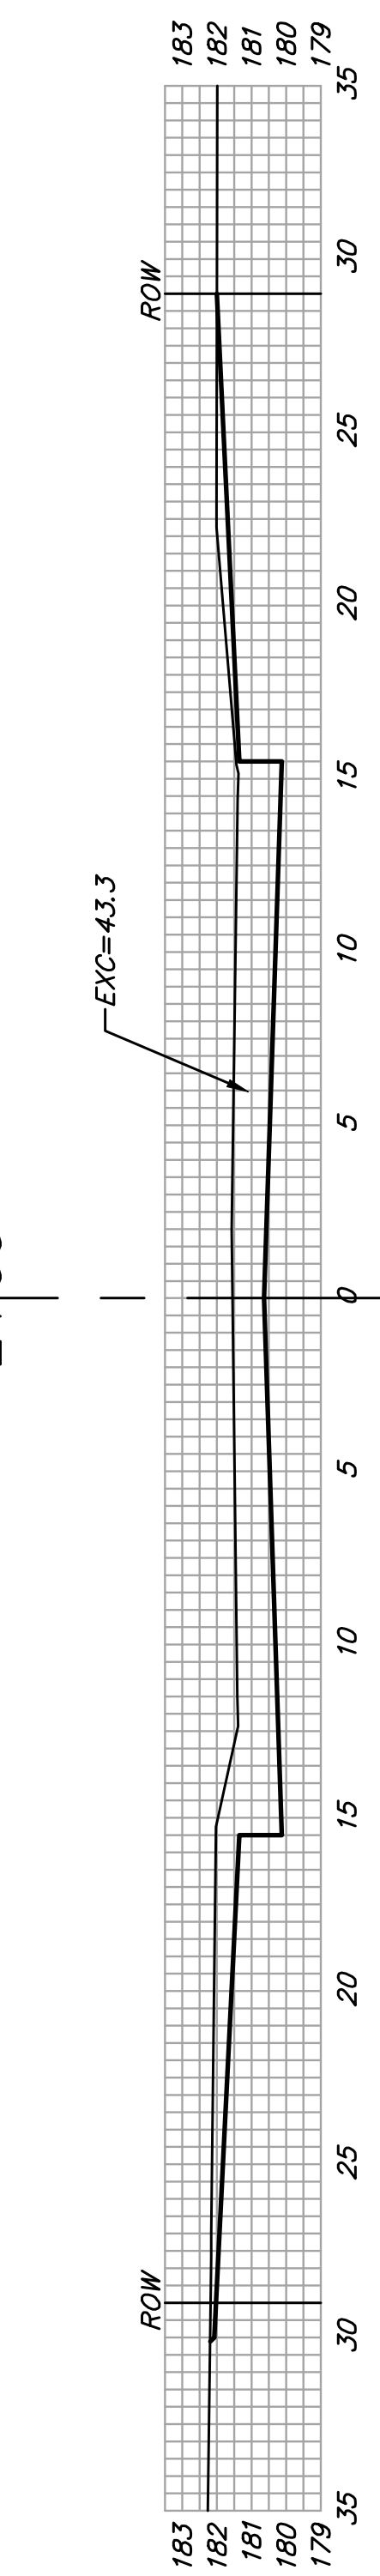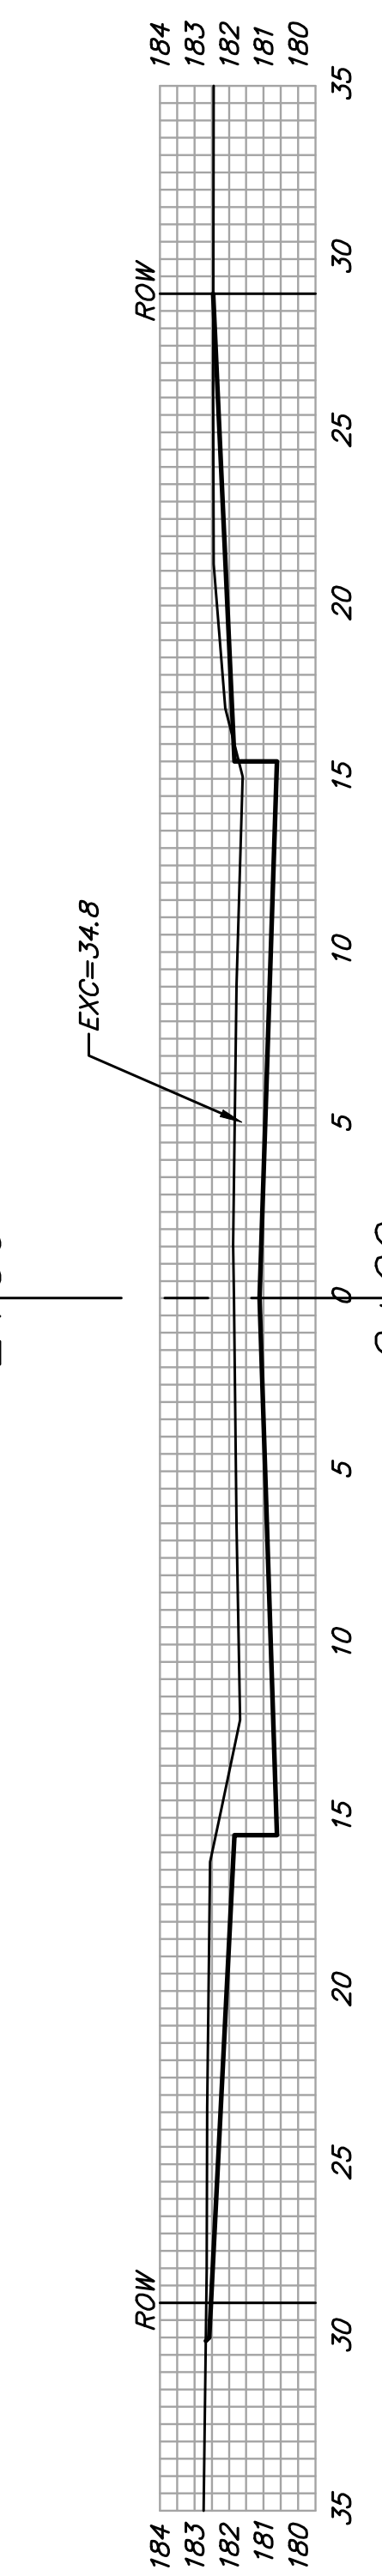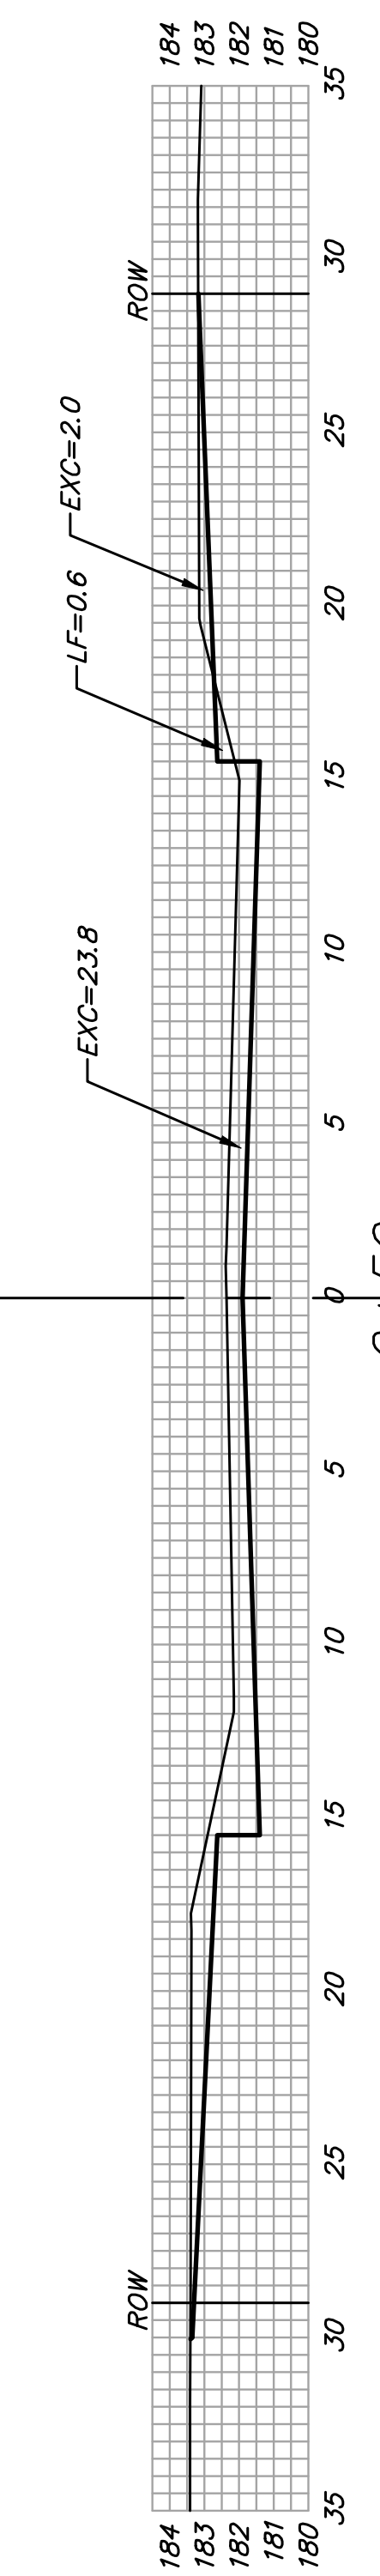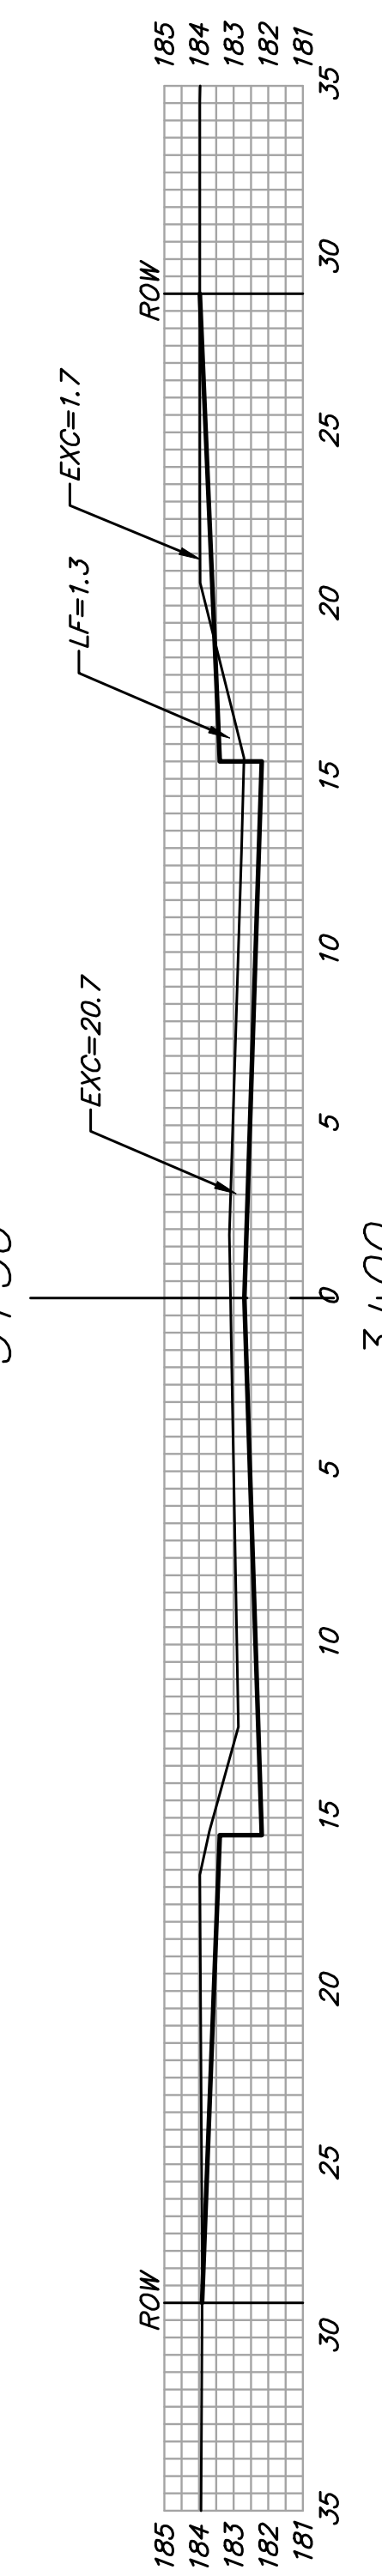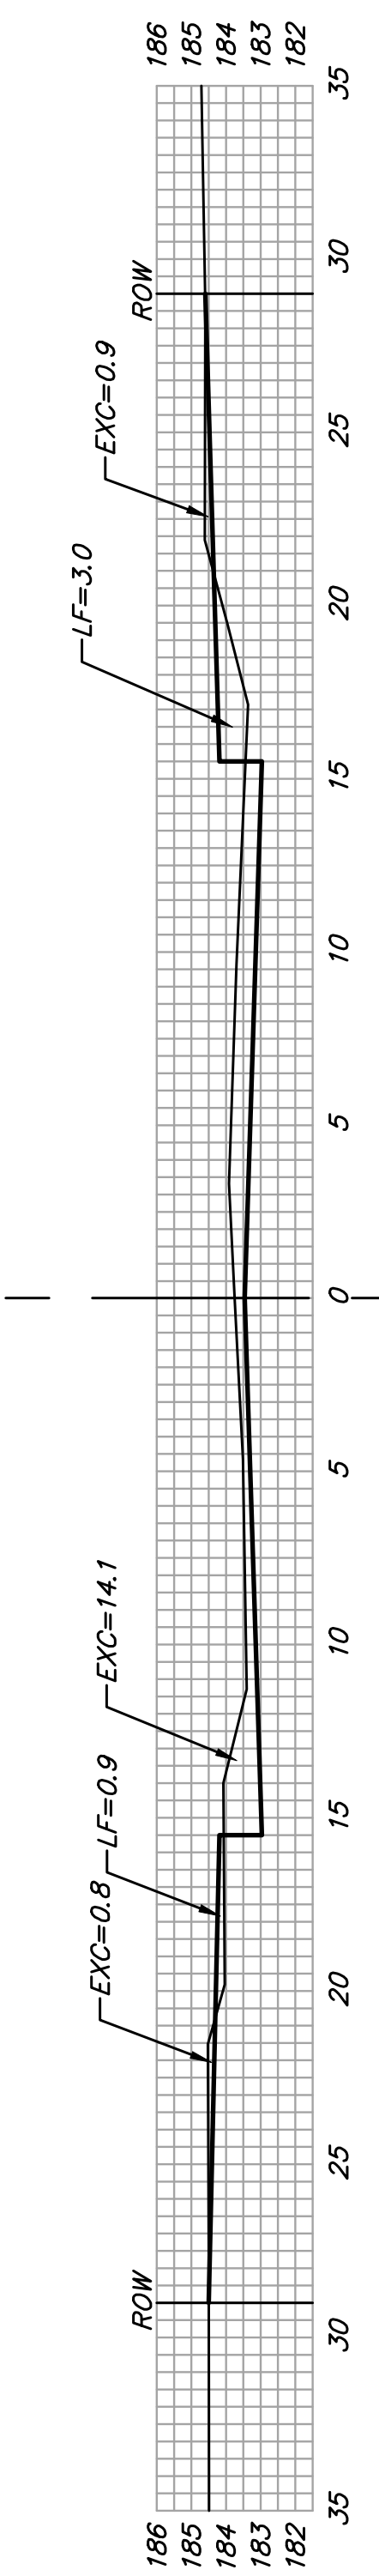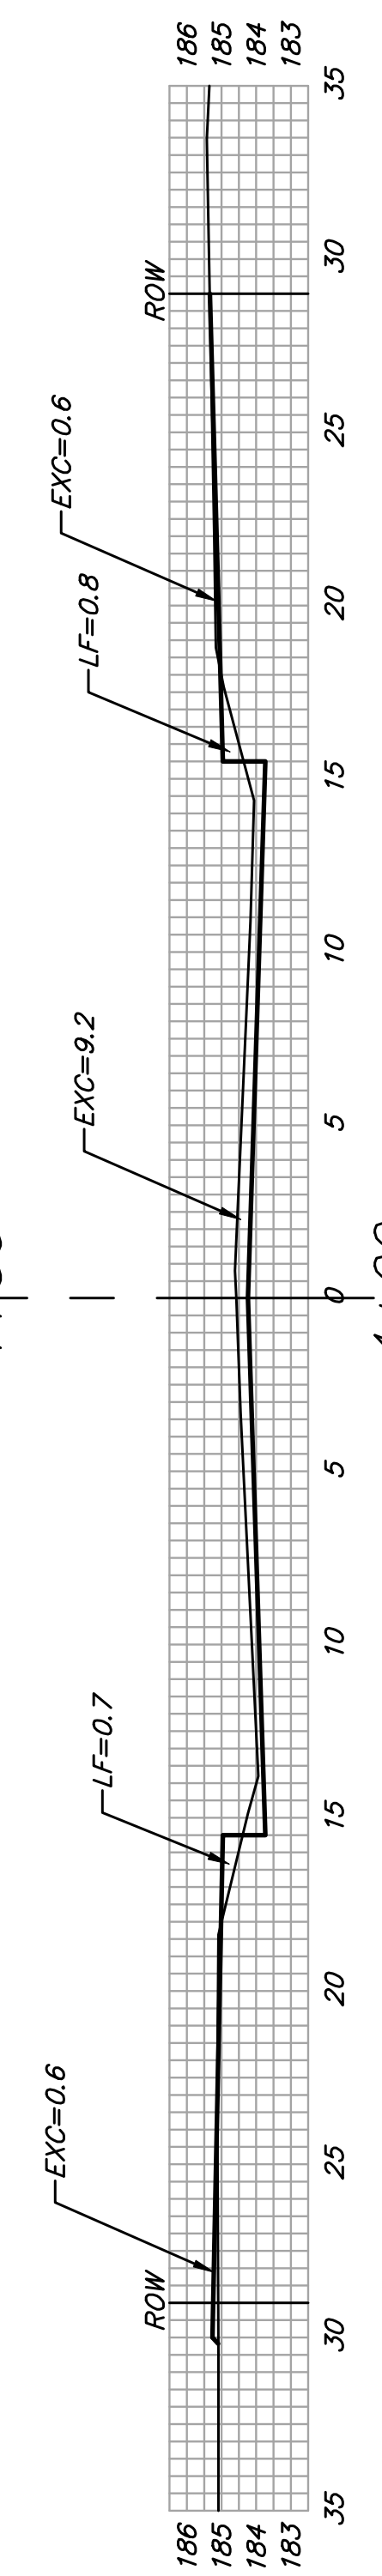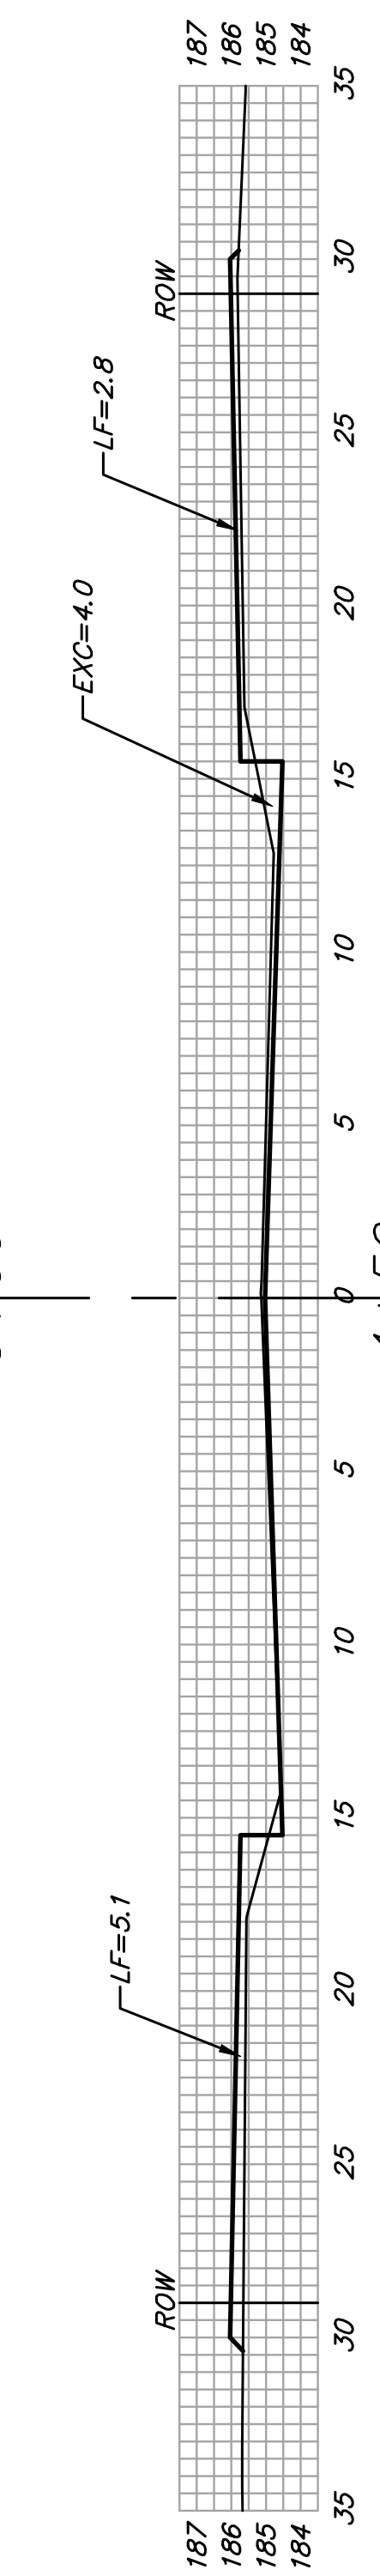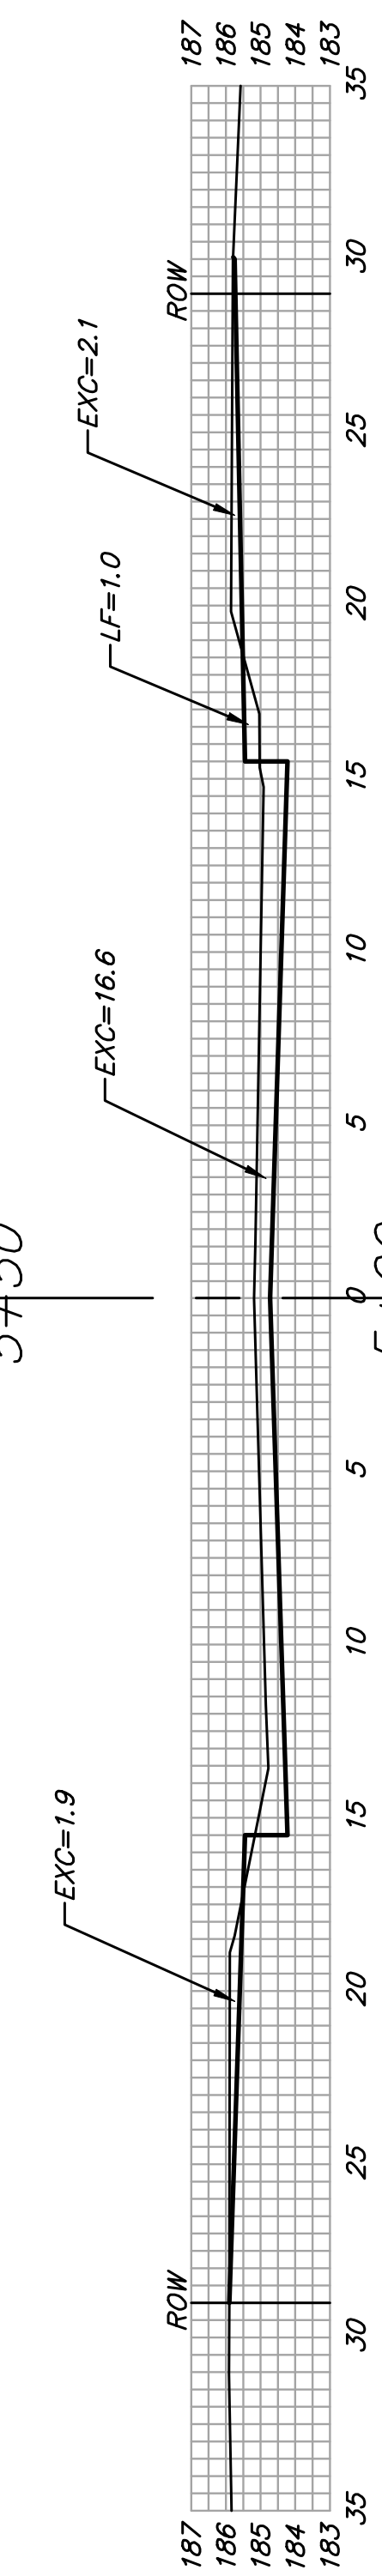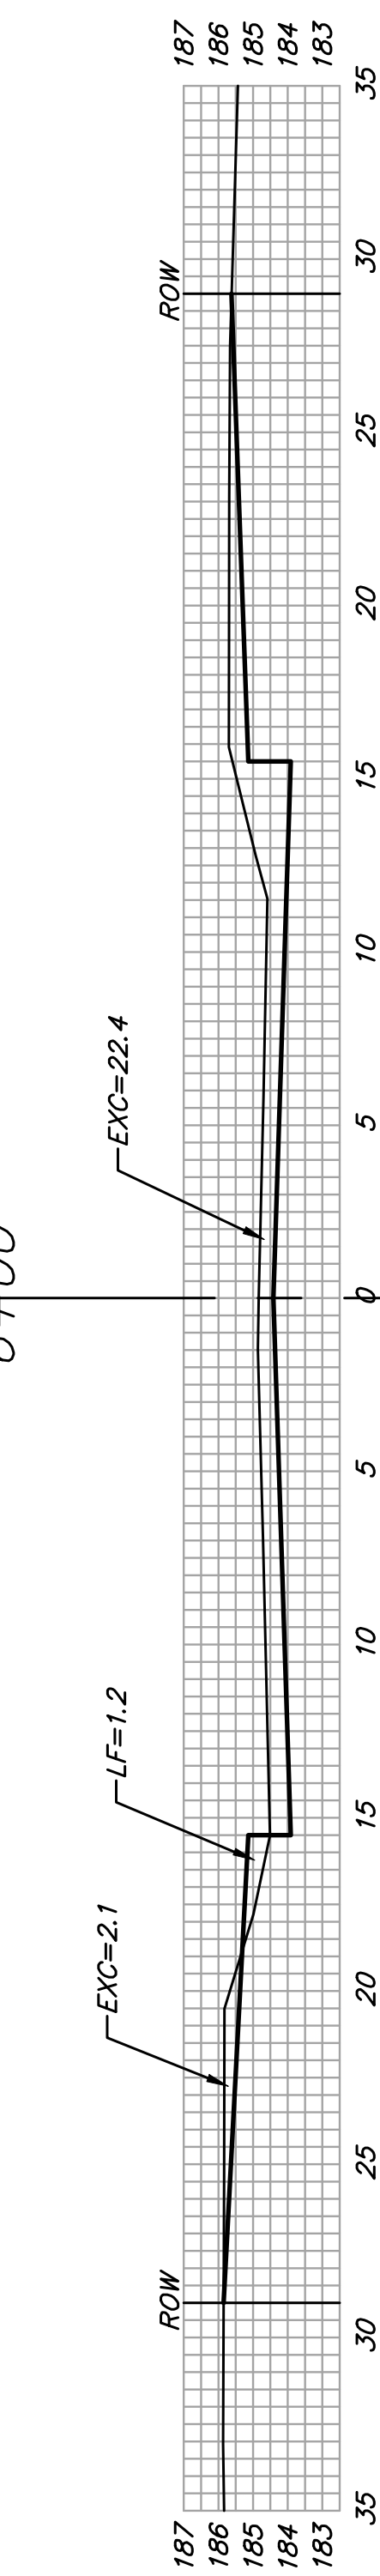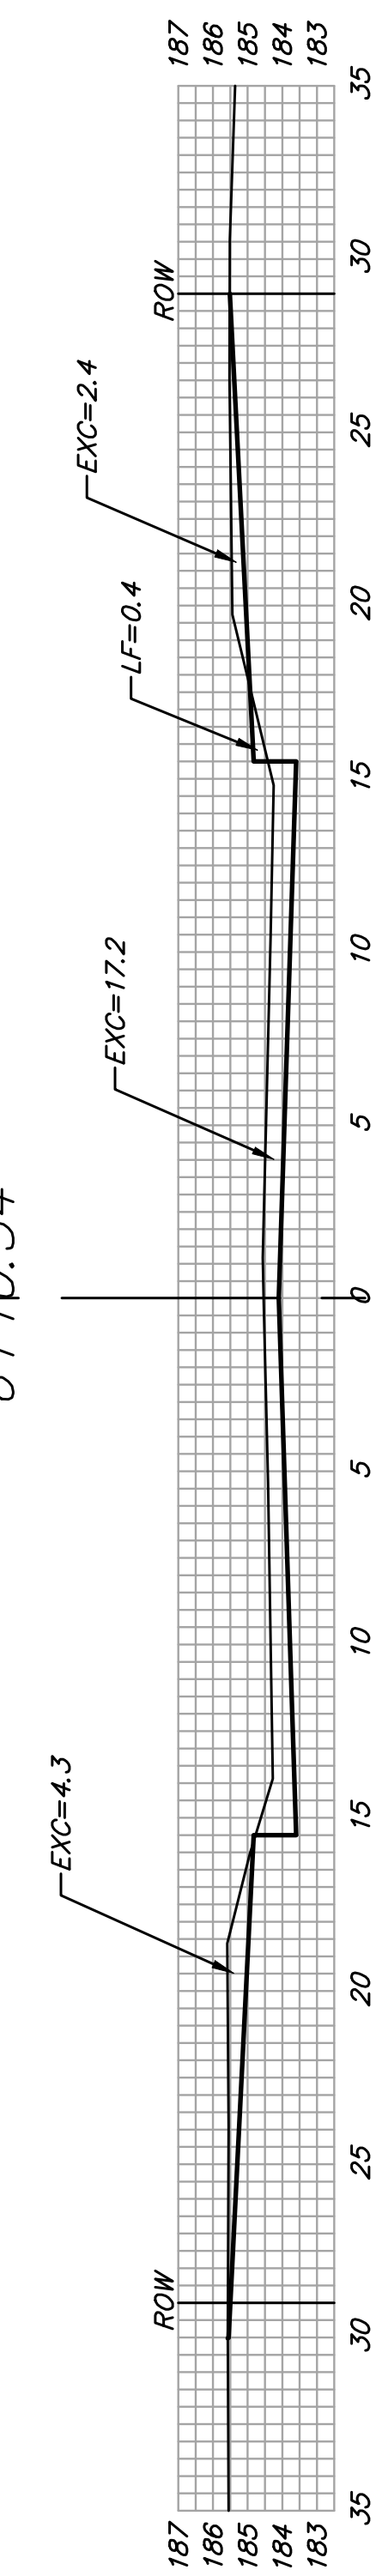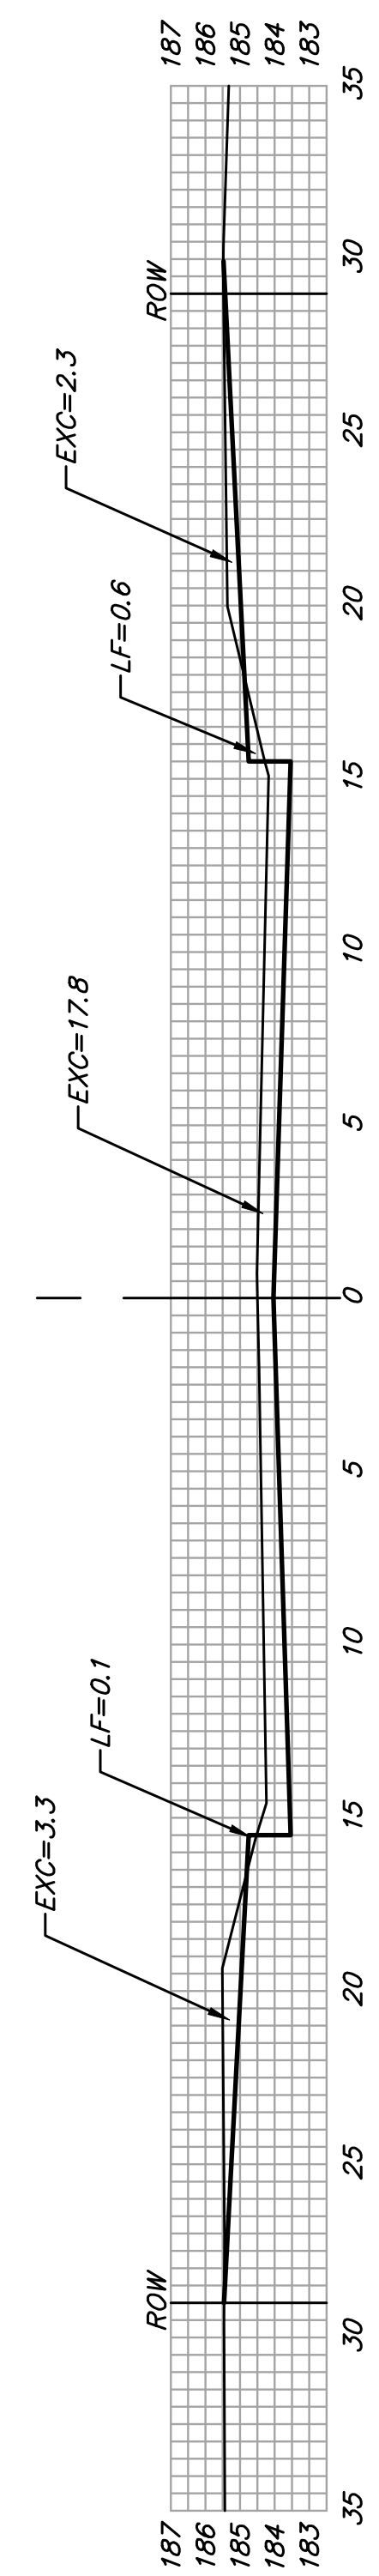

HARDTNER CT.

SHEET TOTAL:
EXCAVATION = 352.3 C.Y.
LOOSE FILL = 33.1 C.Y.
COMPACTED FILL = 3.1 C.Y.

