

BENCHMARKS:


CITY OF WICHITA BENCHMARK DISC, TOP OF CURB AT WEST END OF CURB RETURN, NORTHWEST CORNER OF INTERSECTION OF CITY VIEW AND SHERIAC CIR. IN SHADOW WOODS ADDITION.
ELEV. = 199.26 (CITY DATUM)

CITY OF WICHITA BENCHMARK DISC, TOP OF CURB AT NORTH END OF CURB RETURN, NORTHWEST CORNER OF INTERSECTION OF BURTON AND CAVIT IN SHADOW WOODS ADDITION.
ELEV. = 193.21 (CITY DATUM)

P.V.I.
Elev. = 190.38
No V.C.



Scale: 1" = 20'
• = Iron

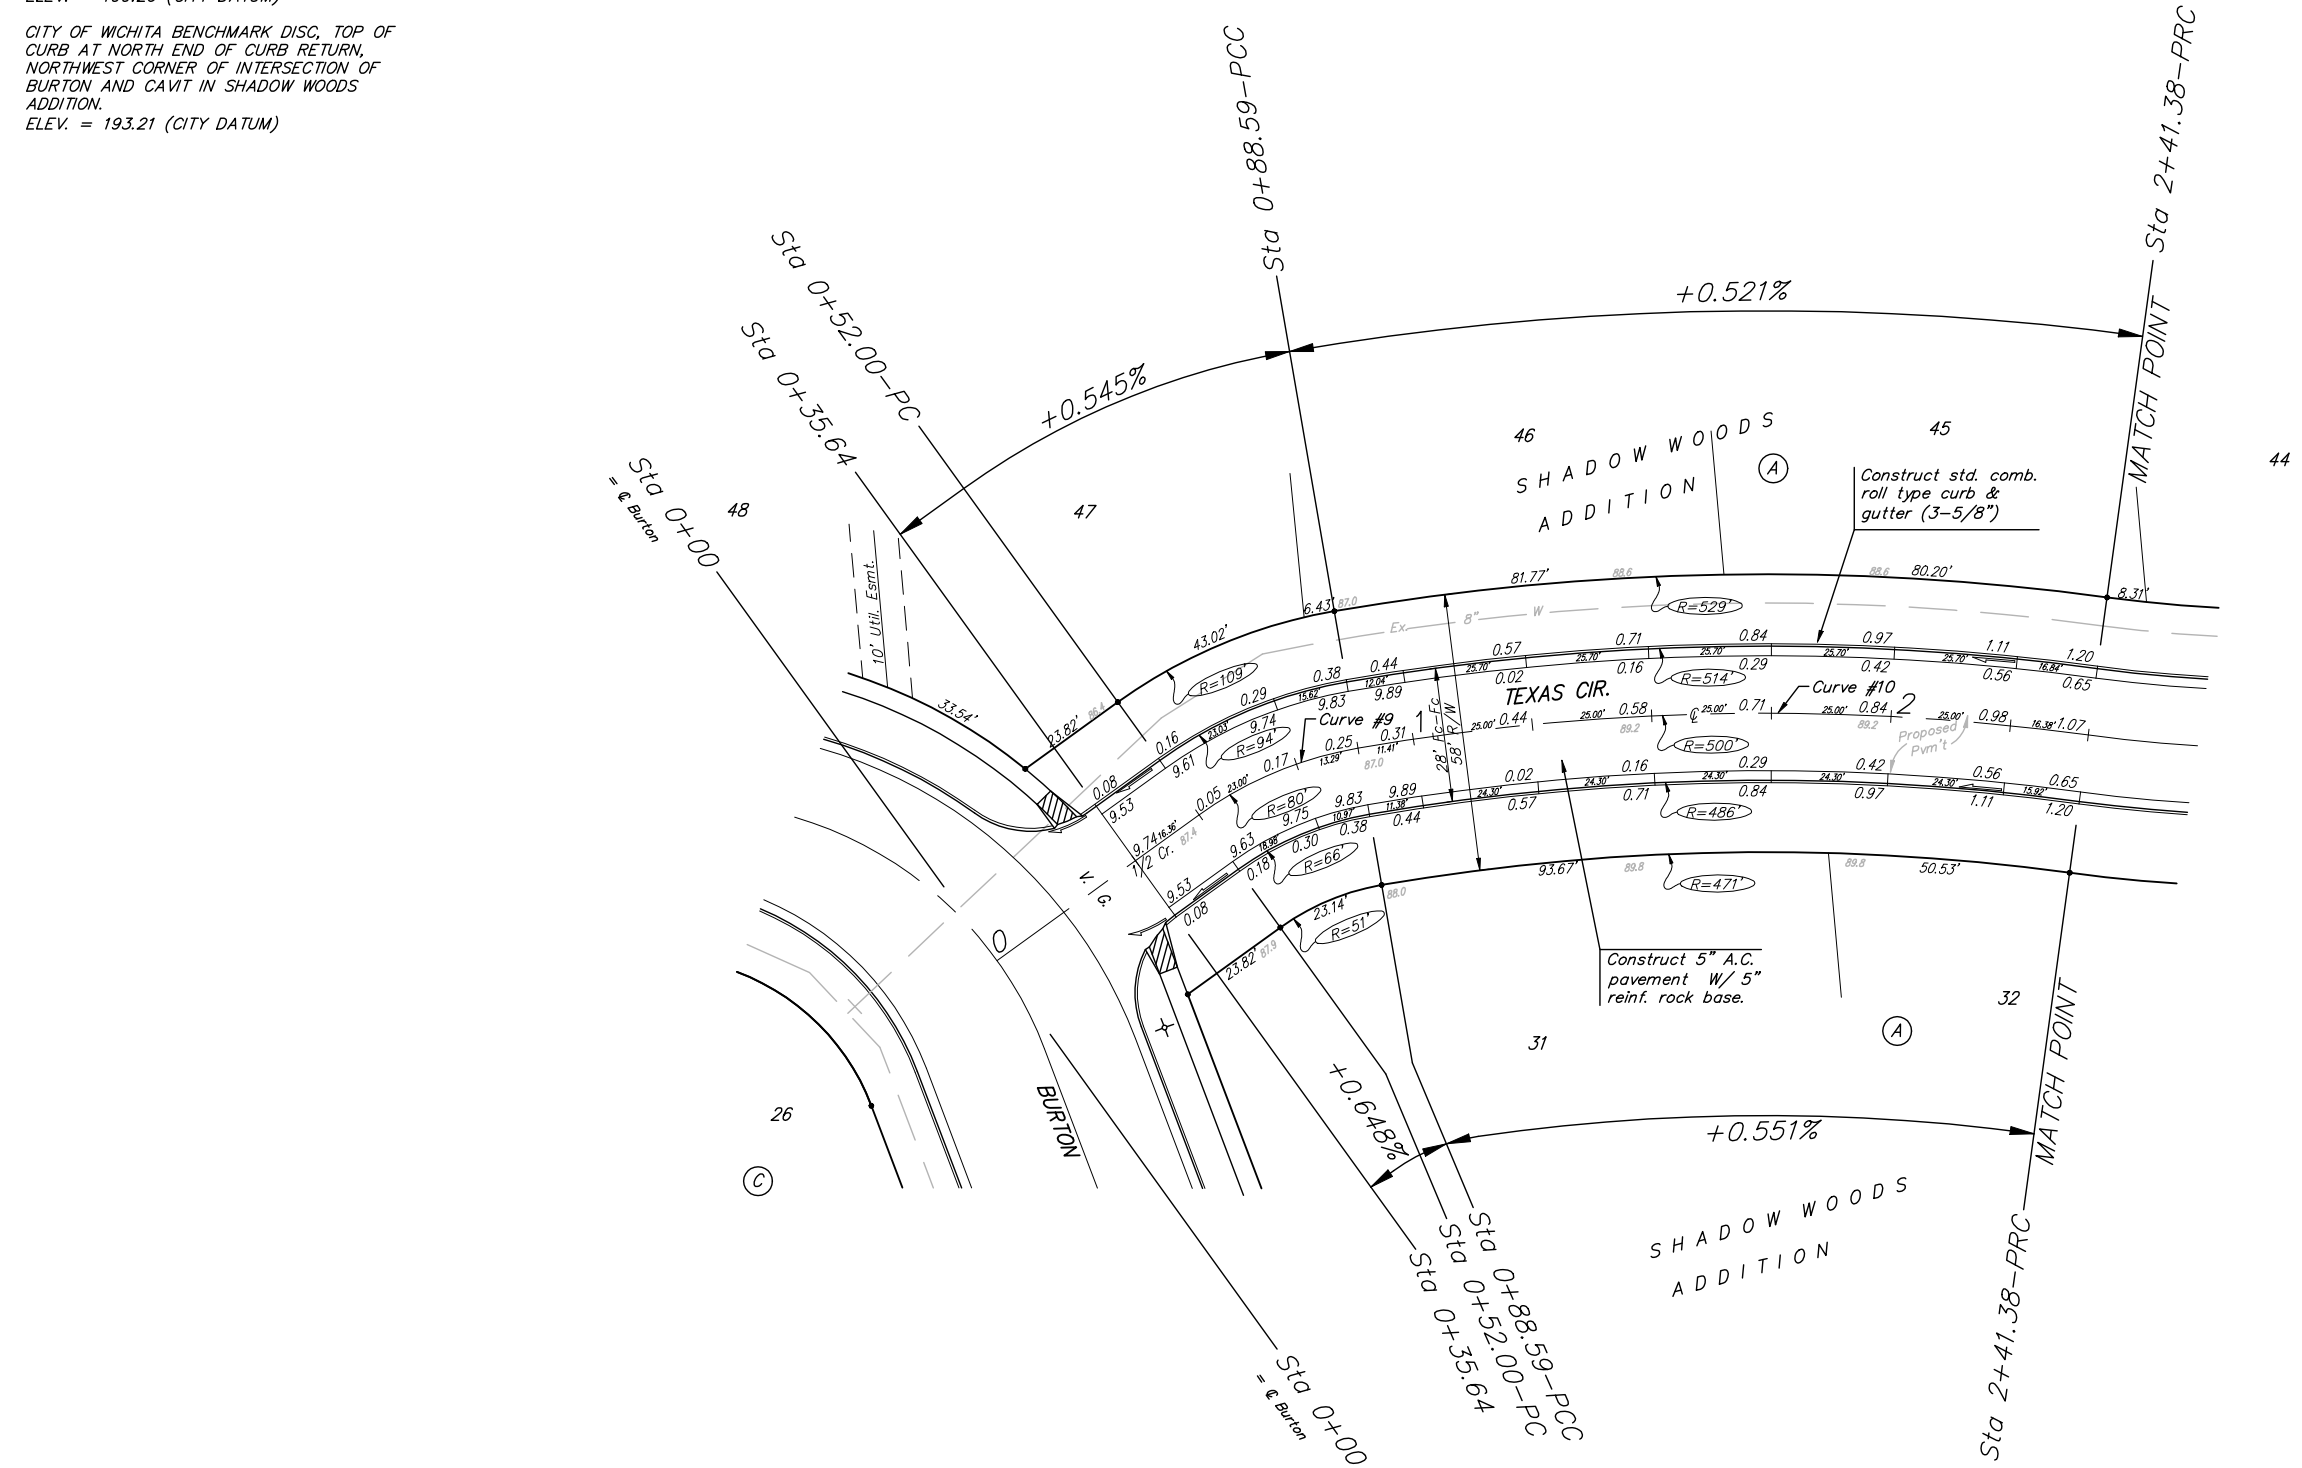

Curve #10
Curve Data Based on Centerline
Rad. = 500' Delta = 17°32'33" Tangent = 77.15'
Arc = 152.79' L.C. = 152.49' Def/Ft. = 3.44443 Min.

Station	Arc	FACE CHORD LENGTHS		Defl.	T. Defl.
		8' Lt.	8' Rt.		
0+88.59	-	-	-	0°00'00"	0°00'00"
1+00.00	11.41'	11.93'	10.93'	0°39'18"	0°39'18"
1+25.00	25.00'	26.15'	23.94'	1°26'07"	2°05'25"
1+50.00	25.00'	26.15'	23.94'	1°26'06"	3°31'31"
1+75.00	25.00'	26.15'	23.94'	1°26'07"	4°57'38"
2+00.00	25.00'	26.15'	23.94'	1°26'07"	6°23'45"
2+25.00	25.00'	26.15'	23.94'	1°26'06"	7°49'51"
2+41.38	16.38'	17.13'	15.69'	0°56'25"	8°46'16"

Curve #9
Curve Data Based on Centerline
Rad. = 80' Delta = 25°59'31" Tangent = 18.46'
Arc = 36.59' L.C. = 35.98' Def/Ft. = 21.31070 Min.

Station	Arc	FACE CHORD LENGTHS		Defl.	T. Defl.
		8' Lt.	8' Rt.		
0+52.00	-	-	-	0°00'00"	0°00'00"
0+75.00	23.00'	28.99'	16.48'	8°10'09"	8°10'09"
0+88.59	13.59'	17.17'	9.76'	4°49'36"	12°59'45"

Trees and shrubs in public right-of-way which are in direct conflict with proposed new construction shall be removed by the Contractor ONLY with the Developer or Baughman Company approval. Trees and shrubs which are not in direct conflict with proposed new construction shall be saved and protected from damage.

NOTE: ROLL TYPE CURB & GUTTER TO BE CONSTRUCTED ON THE PAVEMENT SHOWN ON THIS SHEET. TOP OF CURB ELEVATIONS ARE GIVEN FOR FULL HEIGHT CURB.

		SHADOW WOODS ADD. - PH V	
Texas Cir.		Street Paving	
Baughman Company, P.A. 315 8th St. Wichita, KS 67211 P 316-262-7271 F 316-262-0149			
ENGINEERING SURVEYING PLANNING LANDSCAPE ARCHITECTURE			
PROJECT NUMBER 472-84060	DESIGN AEO	DRAWN JEB	DATE 6-21-06
REVISIONS:	APPROVED	SCALE Noted	
		SHEET 10 OF 37	
E:\eng\Shadow Woods Addition\Phase 5\ver1.dwg		06-01-E467	