
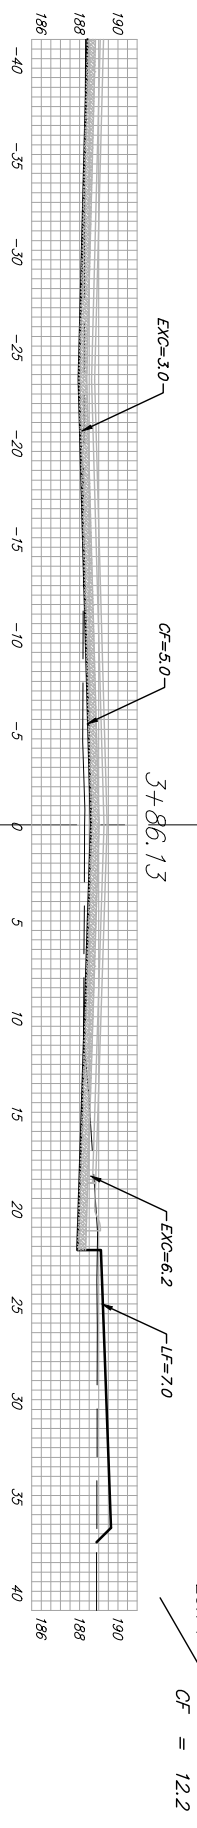
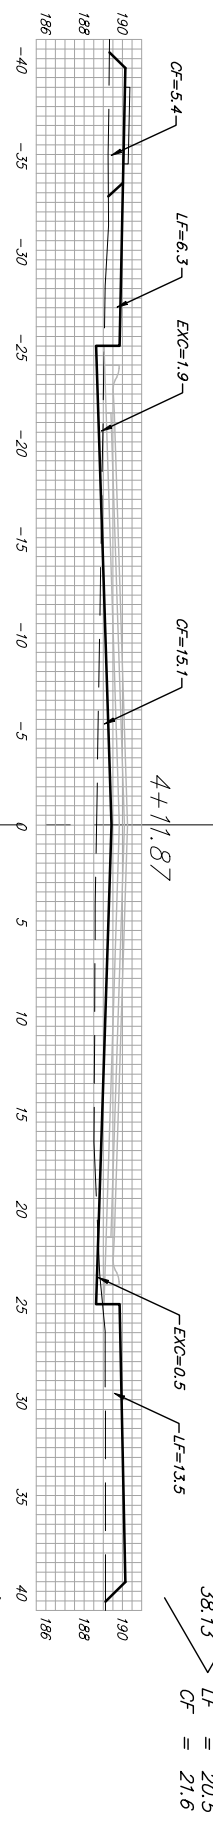
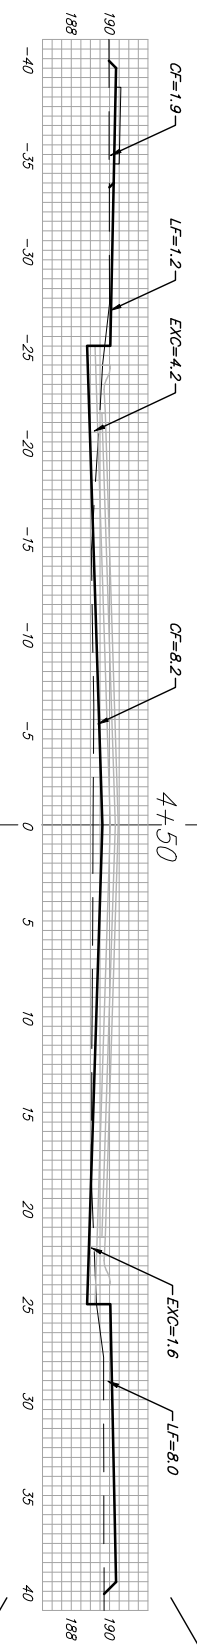


Sheet Totals:
 Excavation = 79.1 C.Y.
 Loose Fill = 56.1 C.Y.
 Compacted Fill = 49.9 C.Y.

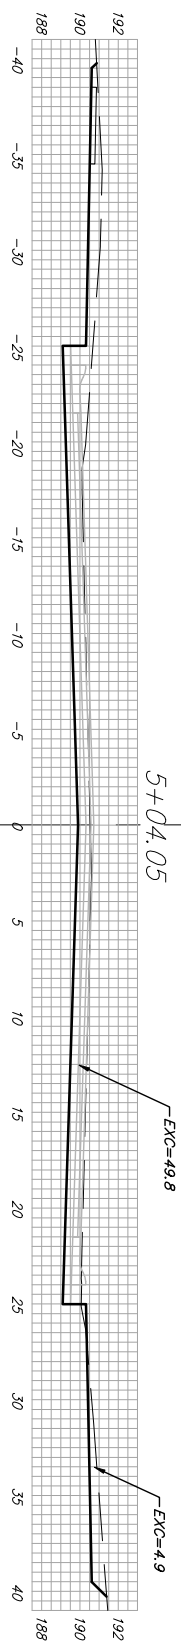

BURTON