




EXC = 5.5  
LF = 78.7  
CF = 56.3

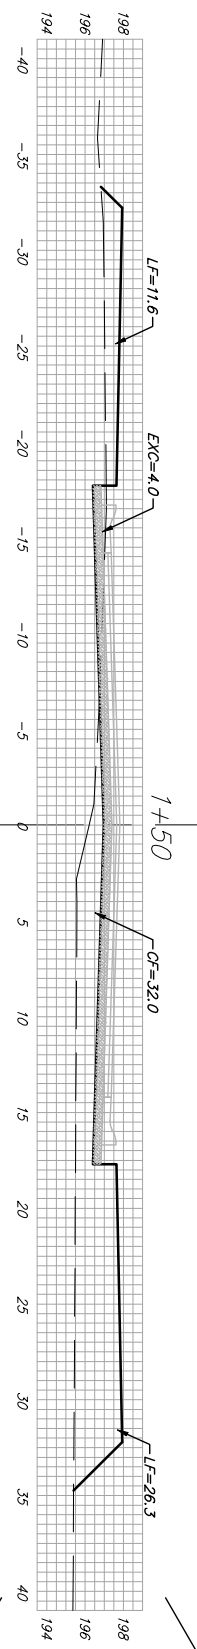


EXC = 1.5  
LF = 13.8  
CF = 11.7

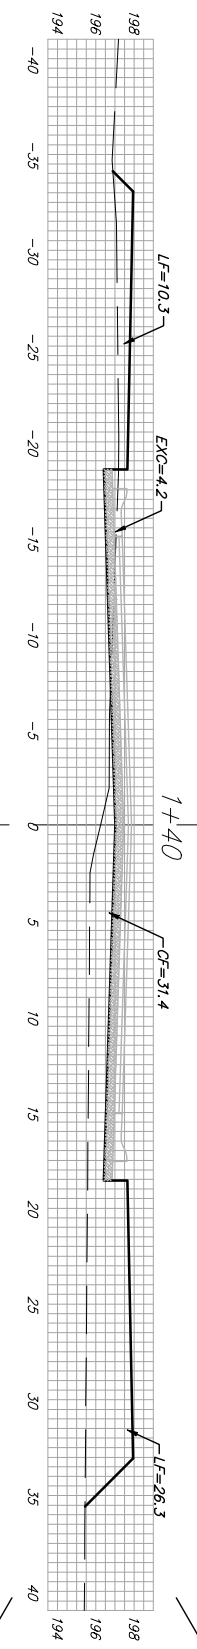


EXC = 15.1  
LF = 45.6  
CF = 27.8

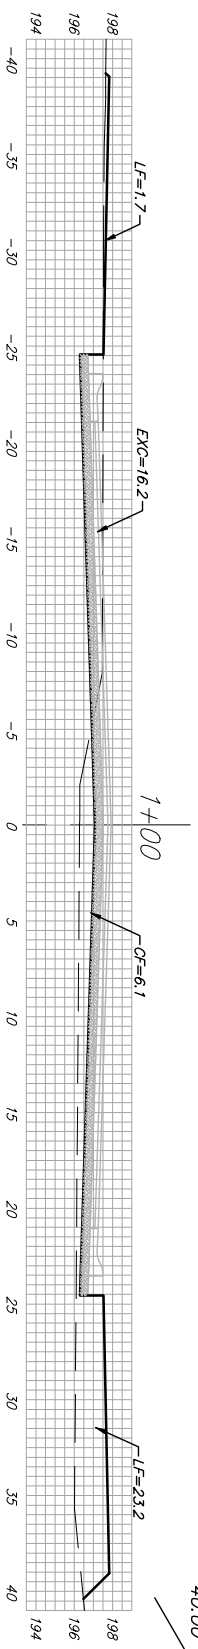


EXC = 16.6  
LF = 10.3  
CF = 2.7

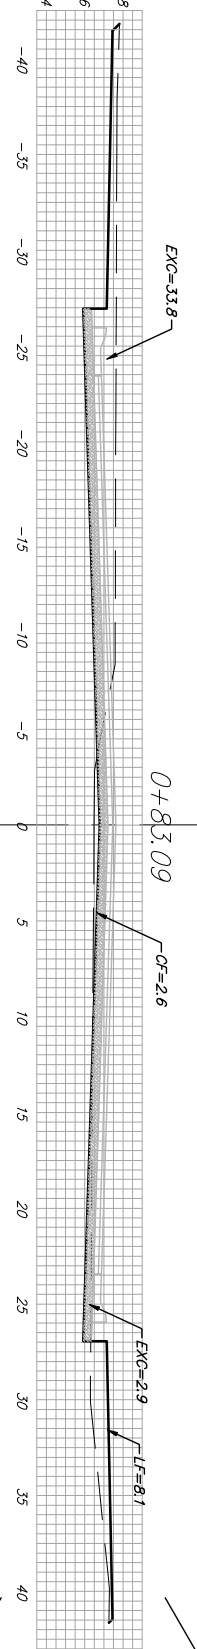

EXC = 50.7  
LF = 7.2  
CF = 1.6

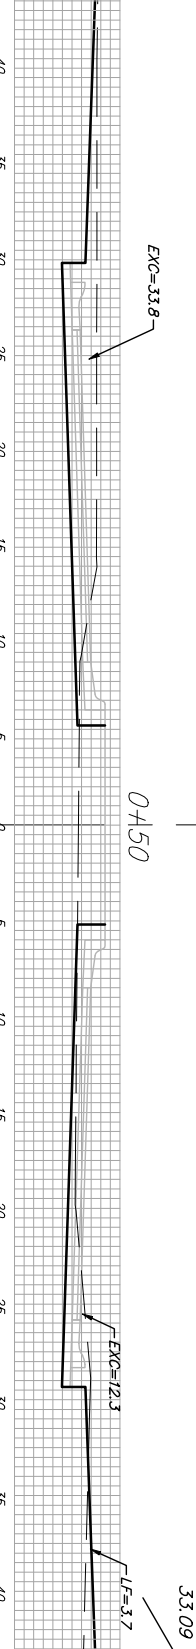

EXC = 16.3  
LF = 2.1  
CF = 0.0

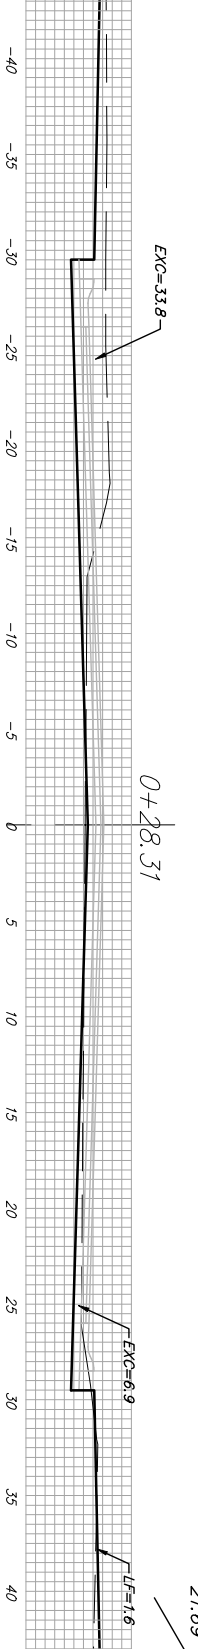

EXC = 16.3  
LF = 2.1  
CF = 0.0

Sheet Totals:  
Excavation = 105.7 C.Y.  
Loose Fill = 157.7 C.Y.  
Compacted Fill = 100.1 C.Y.



CITY VIEW