




EXC = 0.4  
LF = 4.4  
CF = 2.4

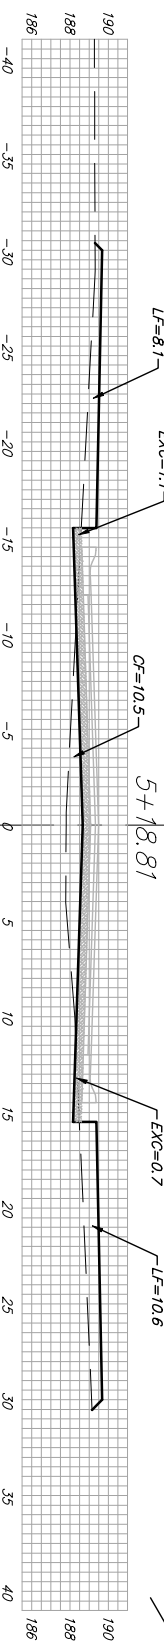


EXC = 2.2  
LF = 12.6  
CF = 5.4

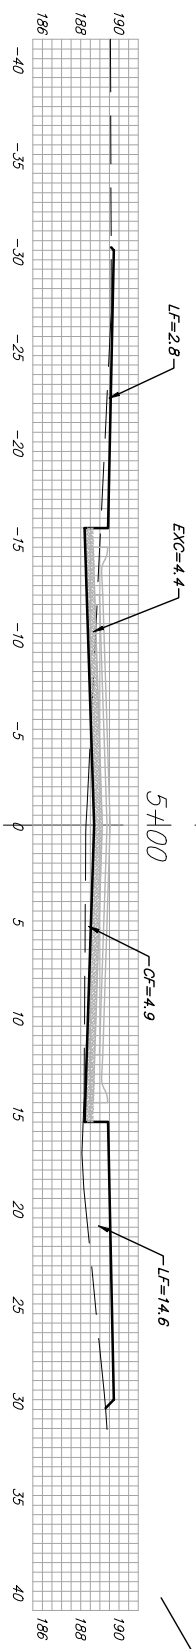


EXC = 4.2  
LF = 16.7  
CF = 4.3

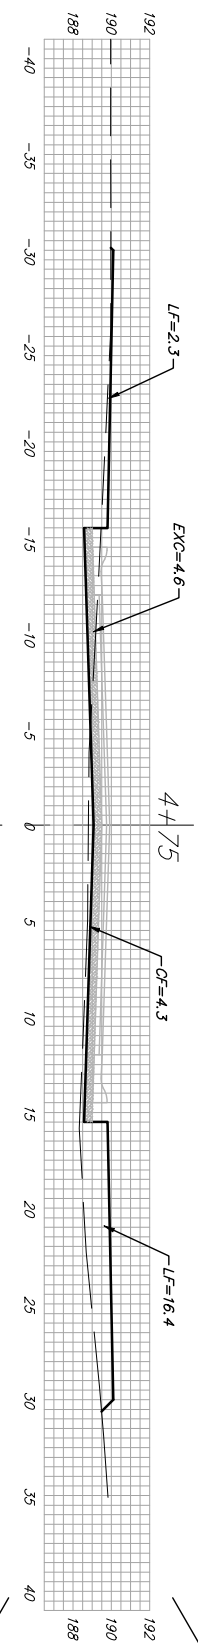


EXC = 5.7  
LF = 15.0  
CF = 3.1

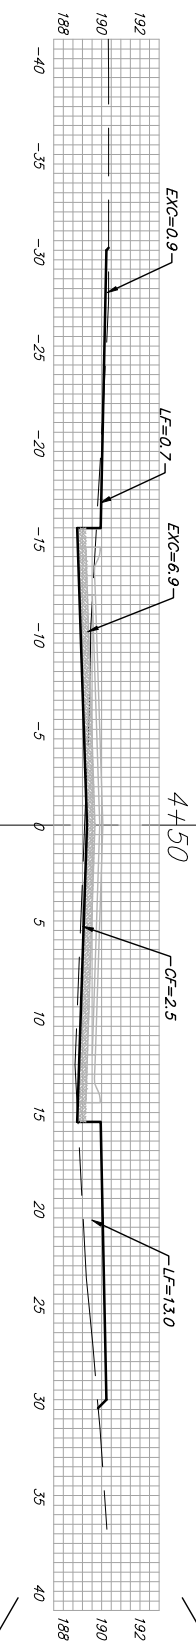


EXC = 6.9  
LF = 10.6  
CF = 2.6

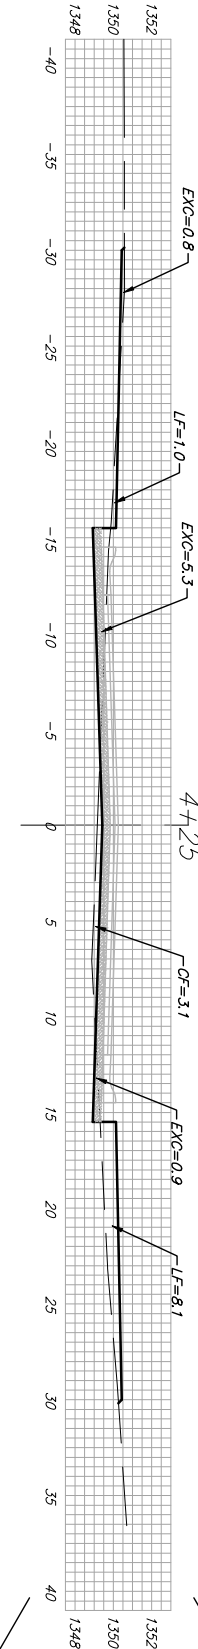


EXC = 6.2  
LF = 9.1  
CF = 2.8

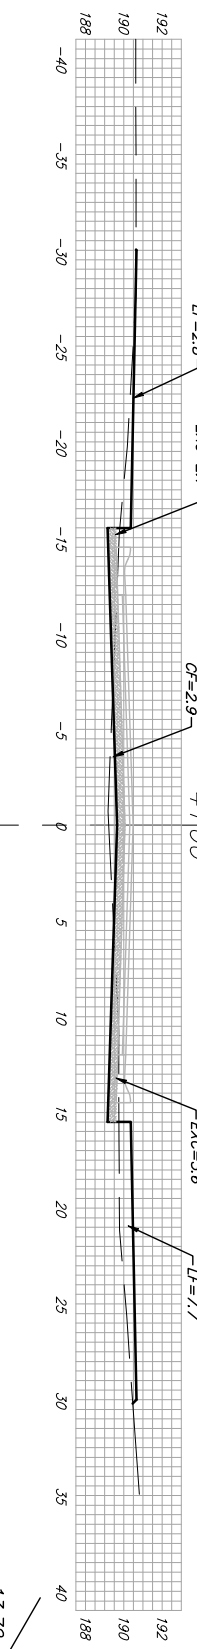


EXC = 3.0  
LF = 5.9  
CF = 1.1

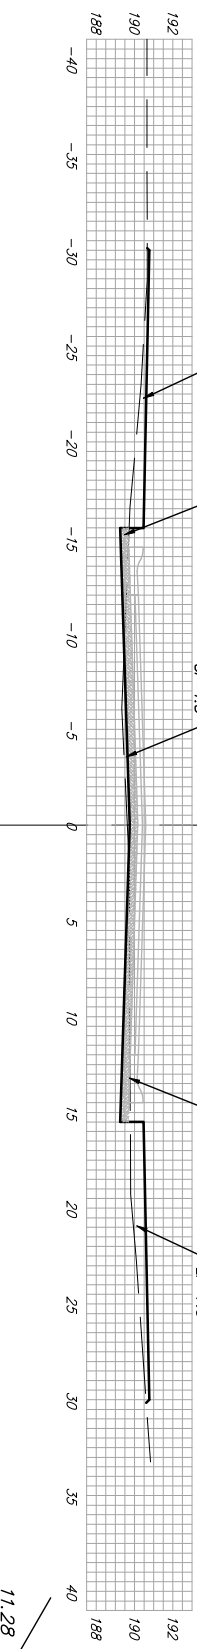


EXC = 1.9  
LF = 5.7  
CF = 0.4

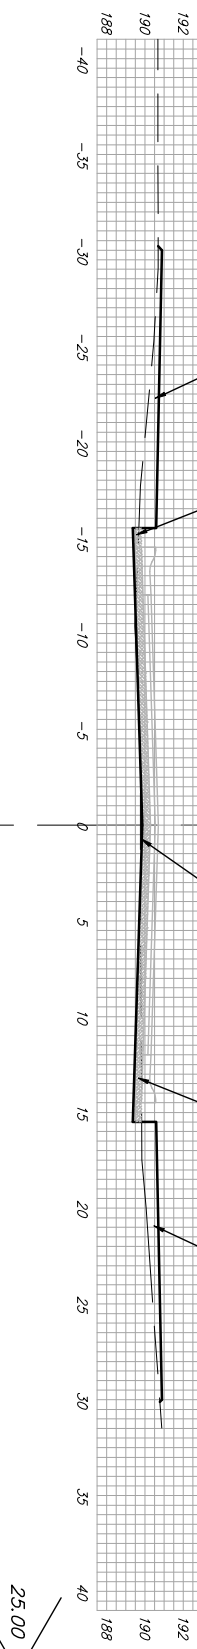


EXC = 2.6  
LF = 15.3  
CF = 1.2

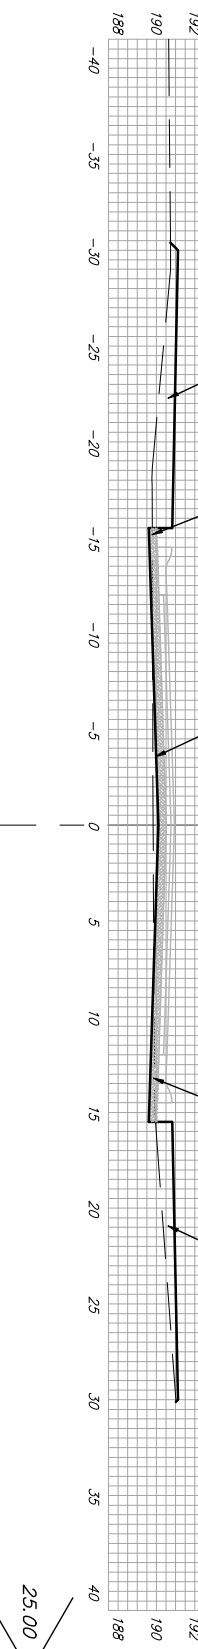

EXC = 0.9  
LF = 19.2  
CF = 5.2

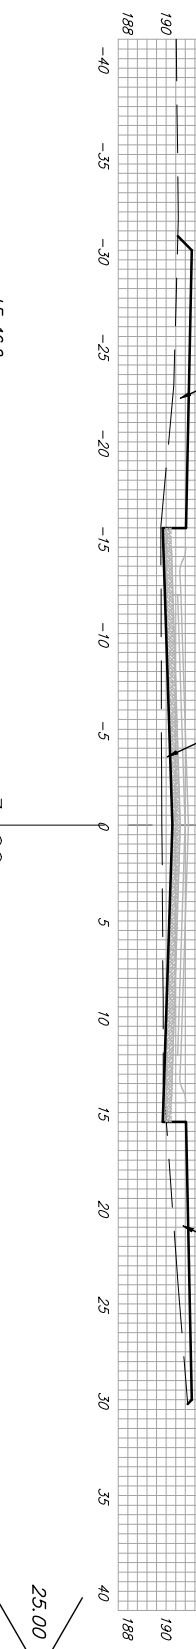

EXC = 0.0  
LF = 24.2  
CF = 11.1

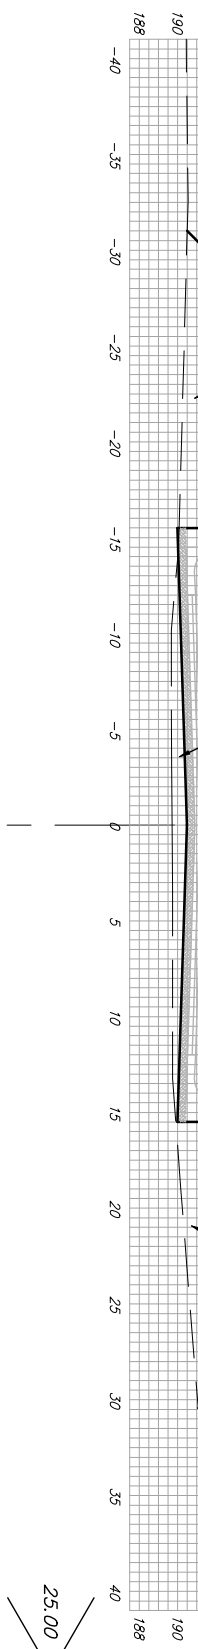

EXC = 0.0  
LF = 28.1  
CF = 13.8

Sheet Totals:  
Excavation = 34.0 C.Y.  
Loose Fill = 166.8 C.Y.  
Compacted Fill = 53.4 C.Y.



Baughman Company, P.A. 315 Ellis St. Wichita, KS 67211 P 316-262-7271 F 316-262-7272  
ENGINEERING | SURVEYING | PLANNING | LANDSCAPE ARCHITECTURE  
PROJECT NUMBER 47284060  
SHEET 33 OF 33  
Eng:\Desktop\XSS\p12004.dwg 06/01/24

TEXAS CIR.