



Sheet Totals:
 Excavation = 1.9 C.Y.
 Loose Fill = 111.1 C.Y.
 Compacted Fill = 110.9 C.Y.

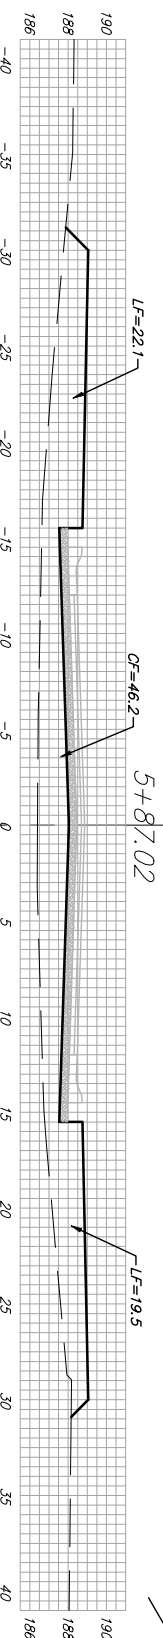

EXC = 1.1
 LF = 36.7
 CF = 47.5

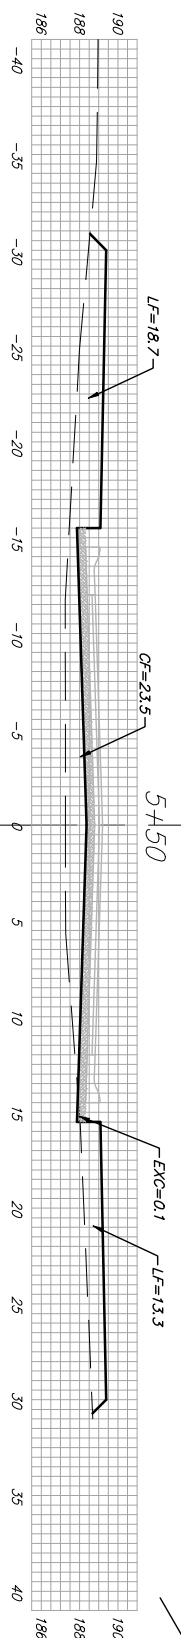

EXC = 0.7
 LF = 23.9
 CF = 15.6

TEXAS C.R.