

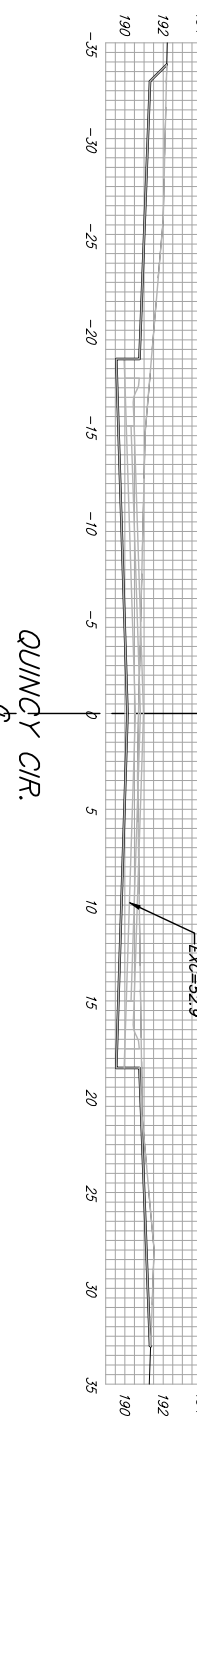
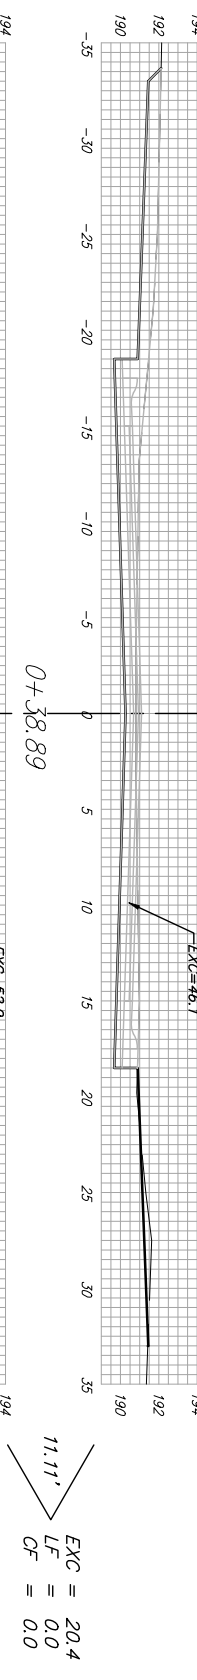
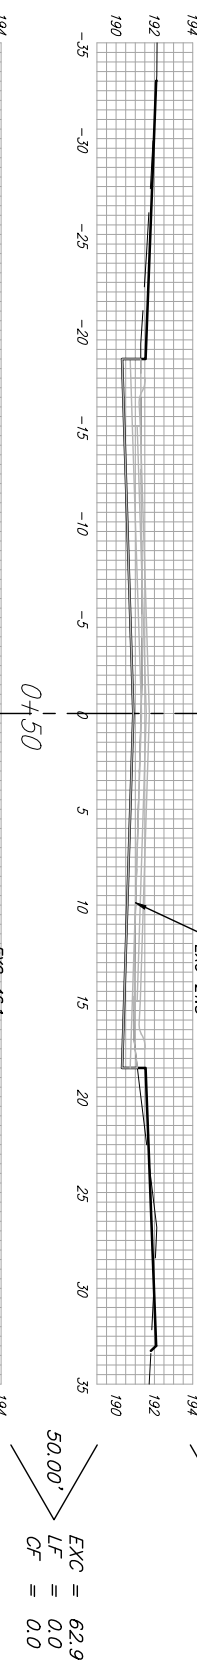
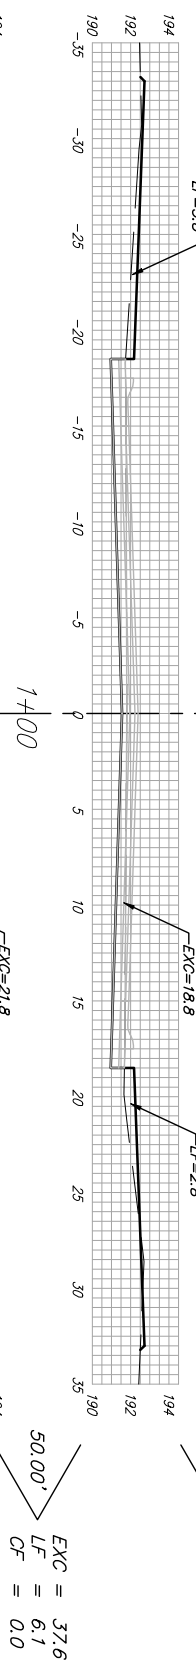
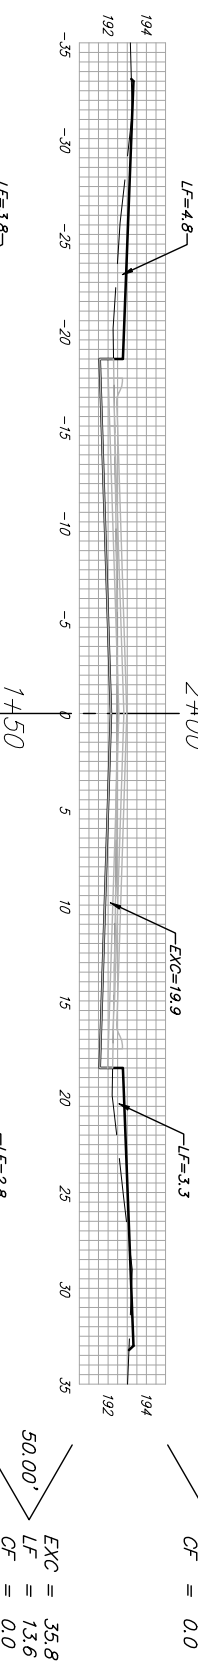
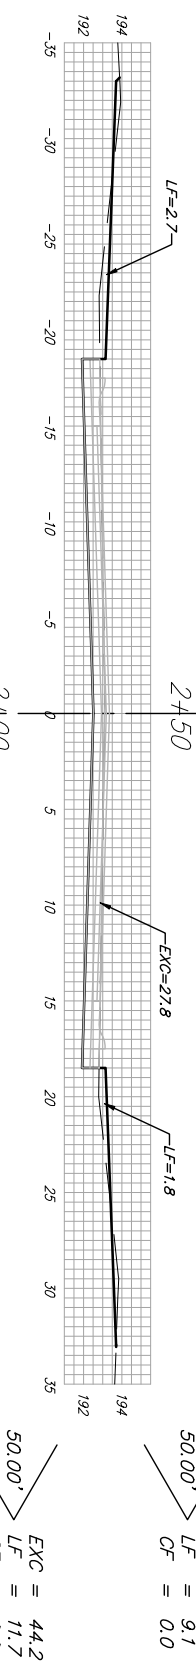
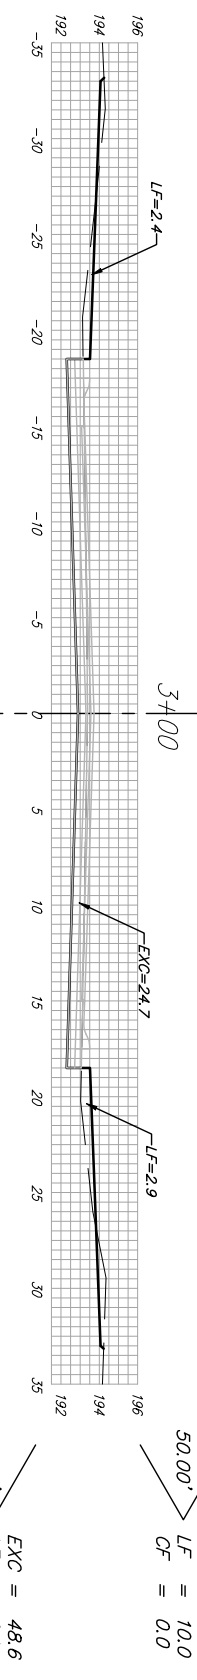
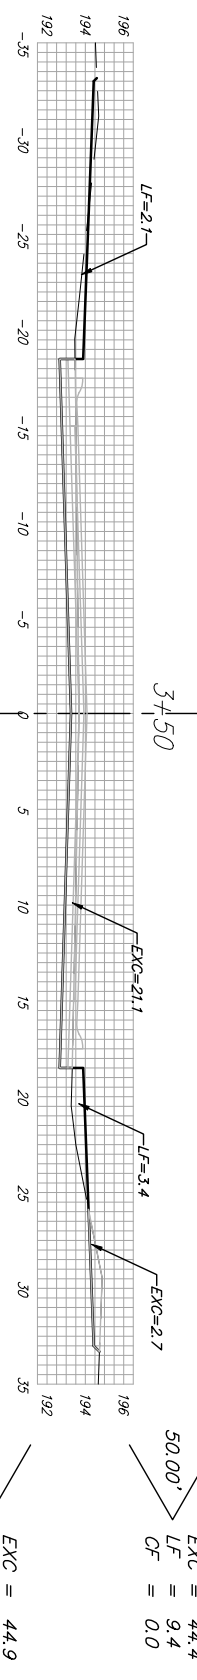
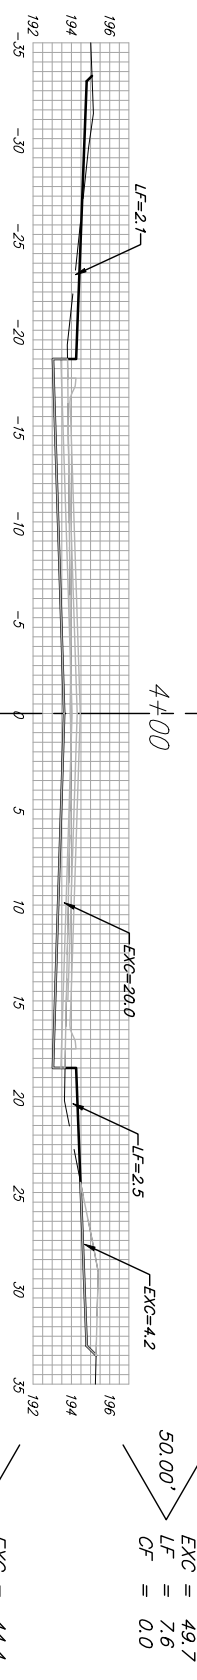


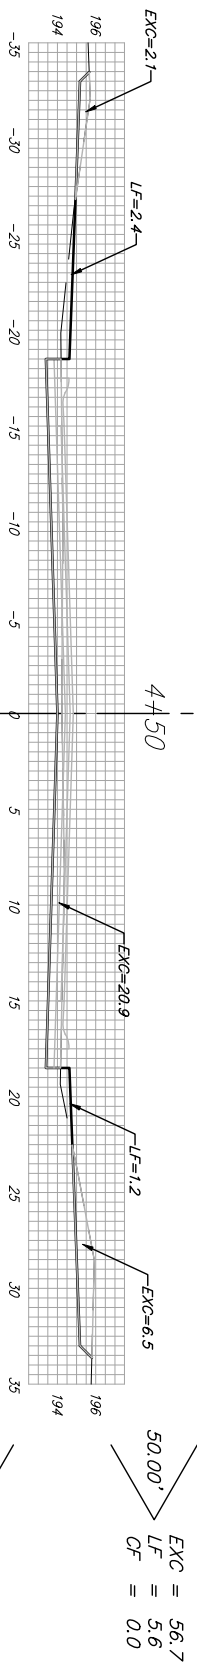

Sheet Totals:  
 Excavation = 4901 C.Y.  
 Loose Fill = 76.6 C.Y.  
 Compacted Fill = 0.0 C.Y.

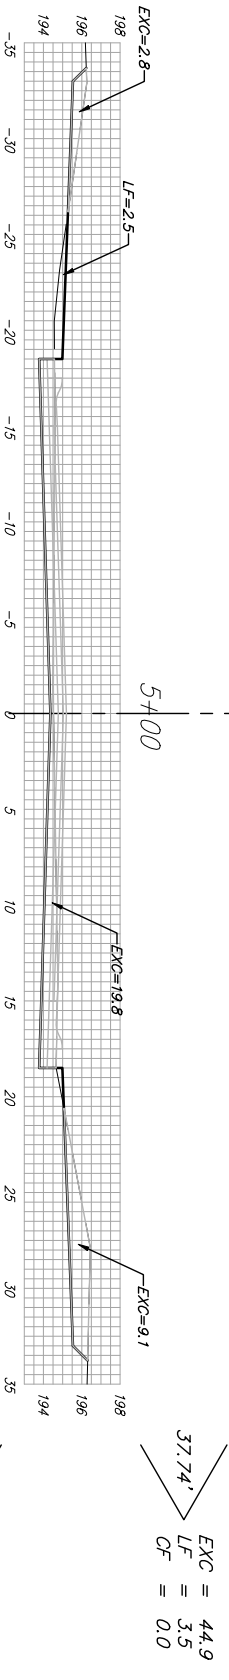

QUINCY CIR.