


COUNTRY HOLLOW ADD.
 PHASE 1 PAVING
 CROSS SECTIONS

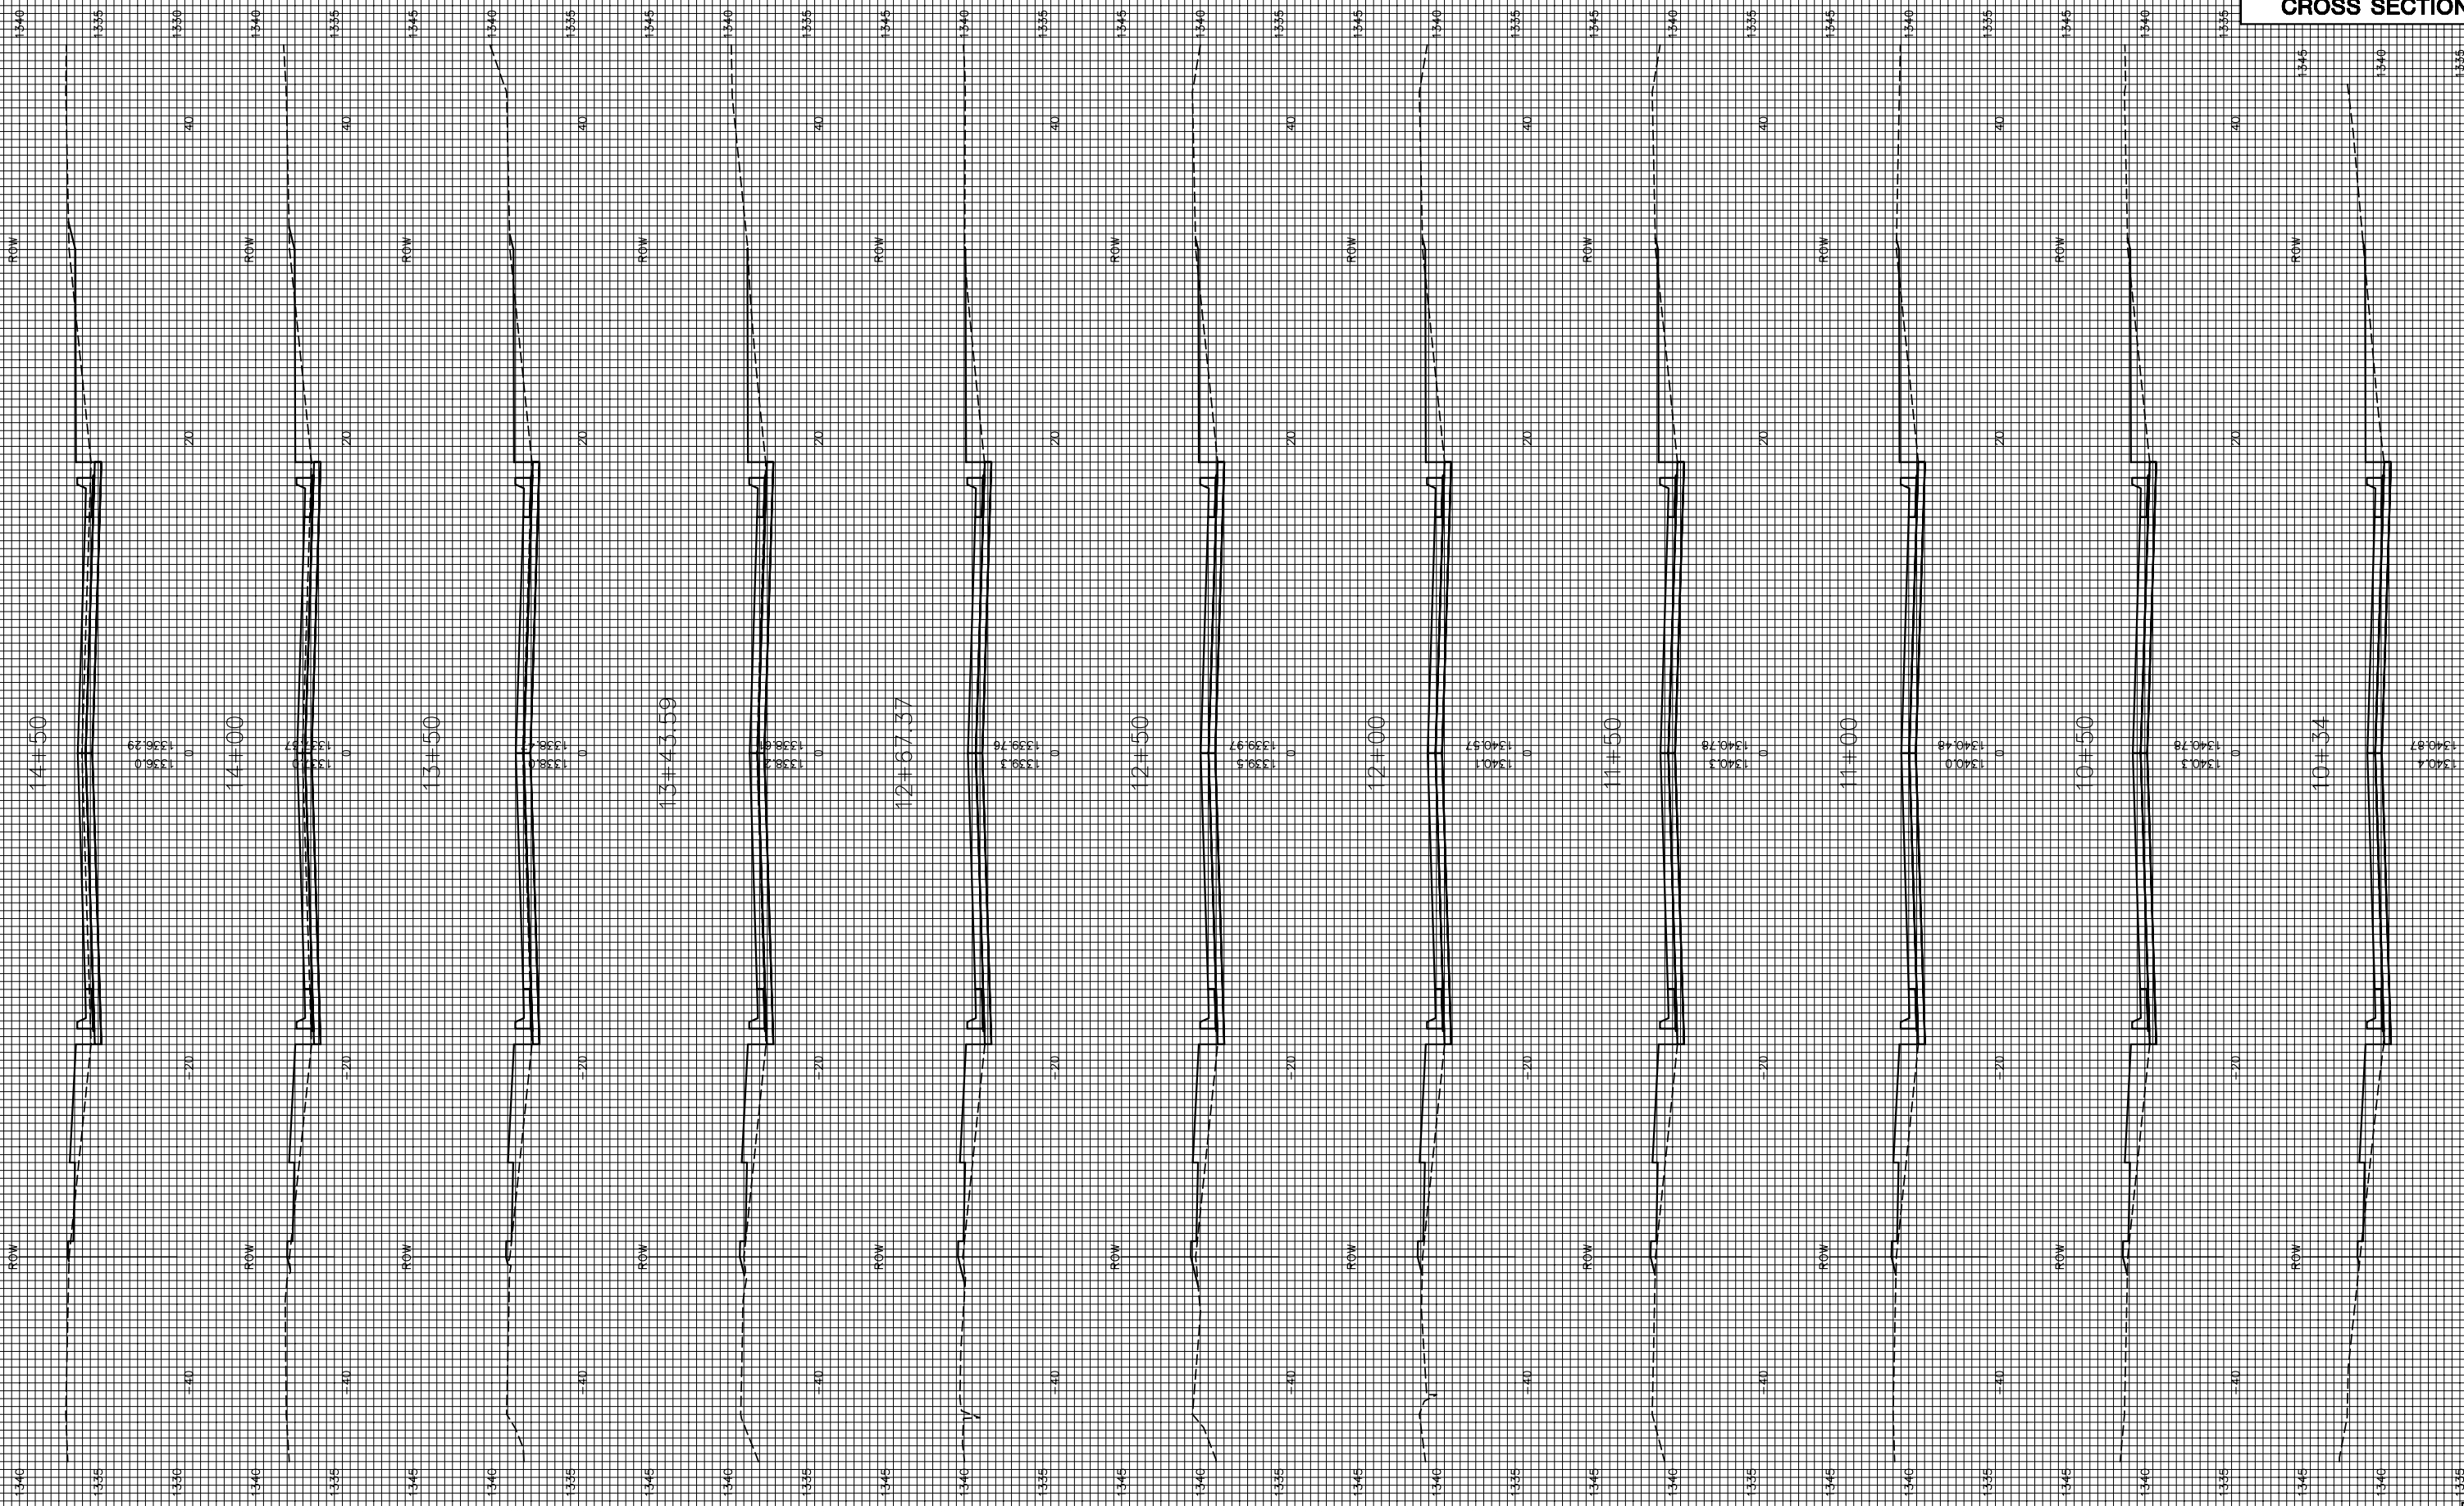

PECKHAM