


PAVING STREETS & INCIDENTAL DRAINAGE  
**REED'S COVE 4TH ADDITION**  
WICHITA KANSAS

**STORM  
LINE 1**  
SHEET TITLE  
PROJECT NUMBER  
02121


DESIGN BY  
SRS  
DRAWN BY  
BFL  
CHECKED BY  
GJA

ISSUED  
MARCH 2006  
REVISED

SHEET NO.  
**13 of 33**

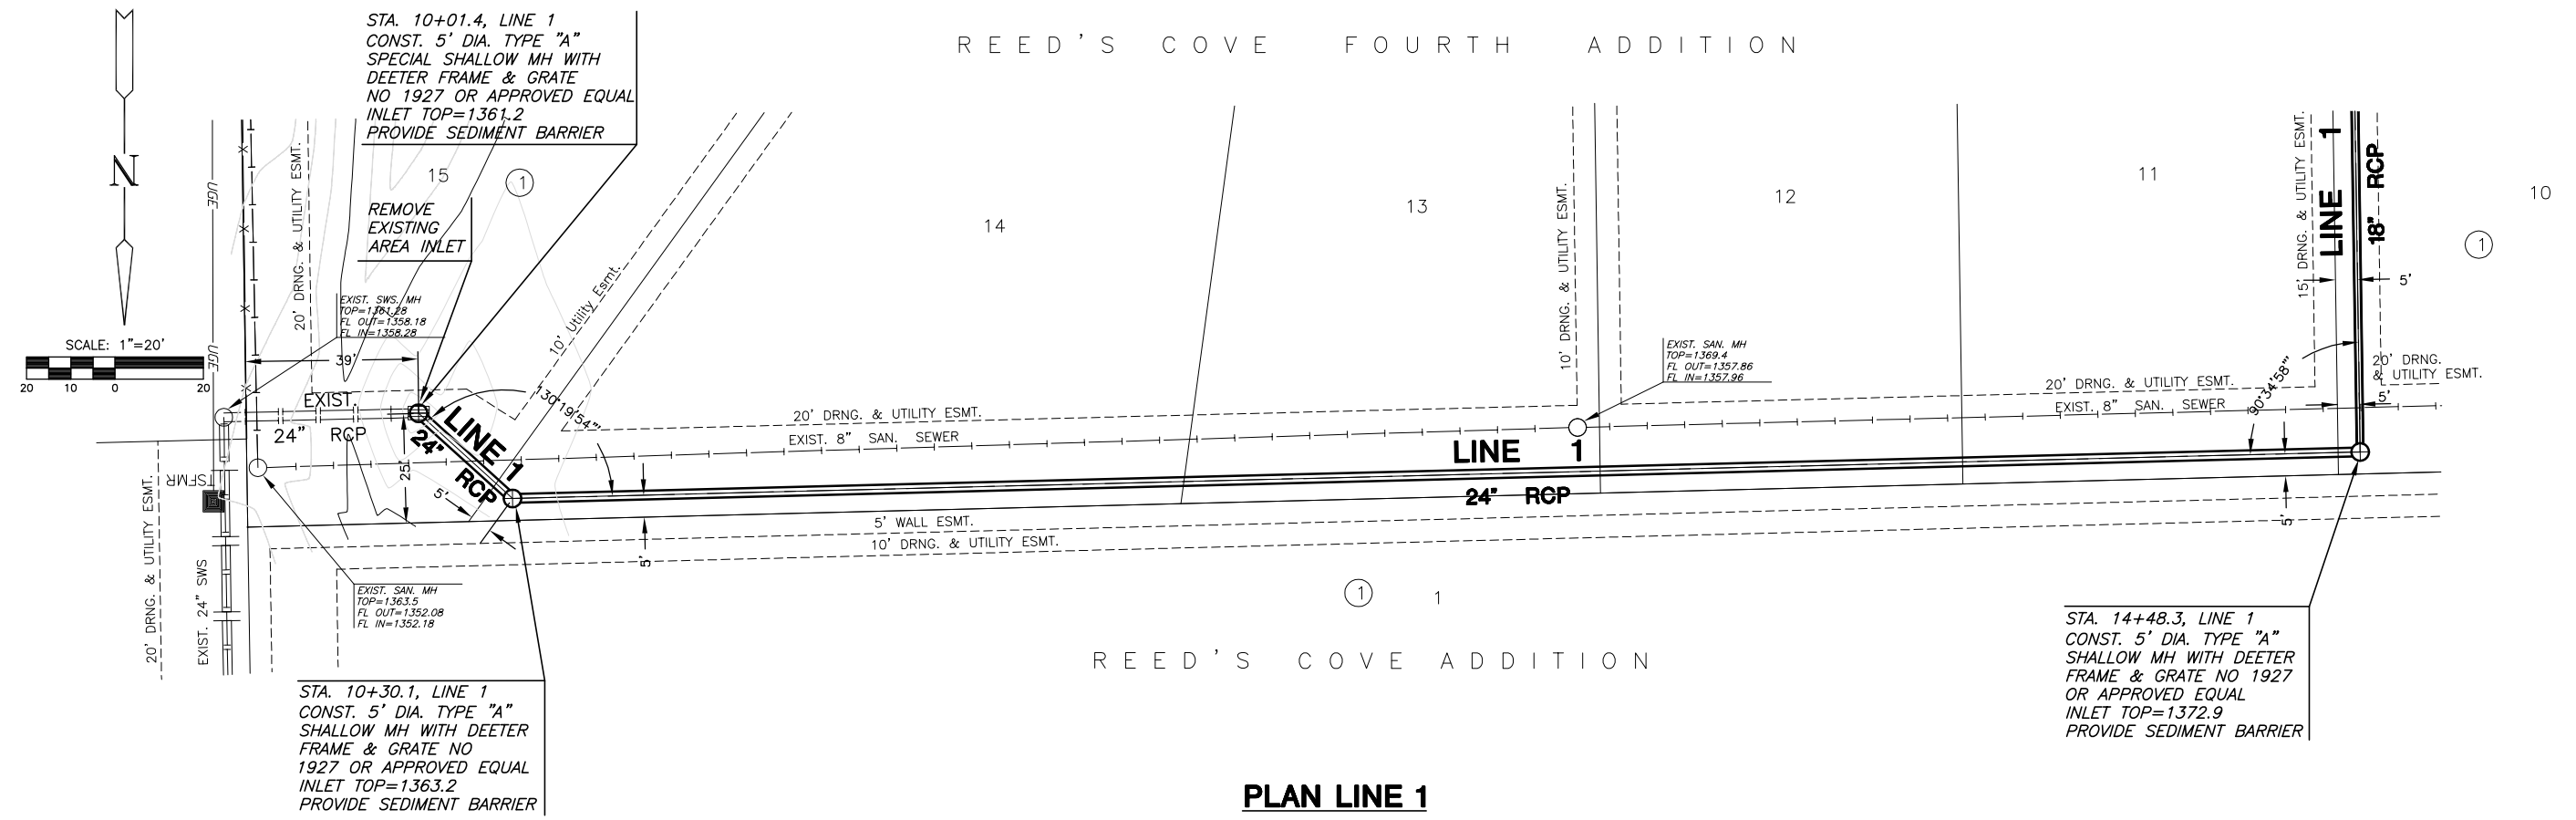

**PLAN LINE 1**

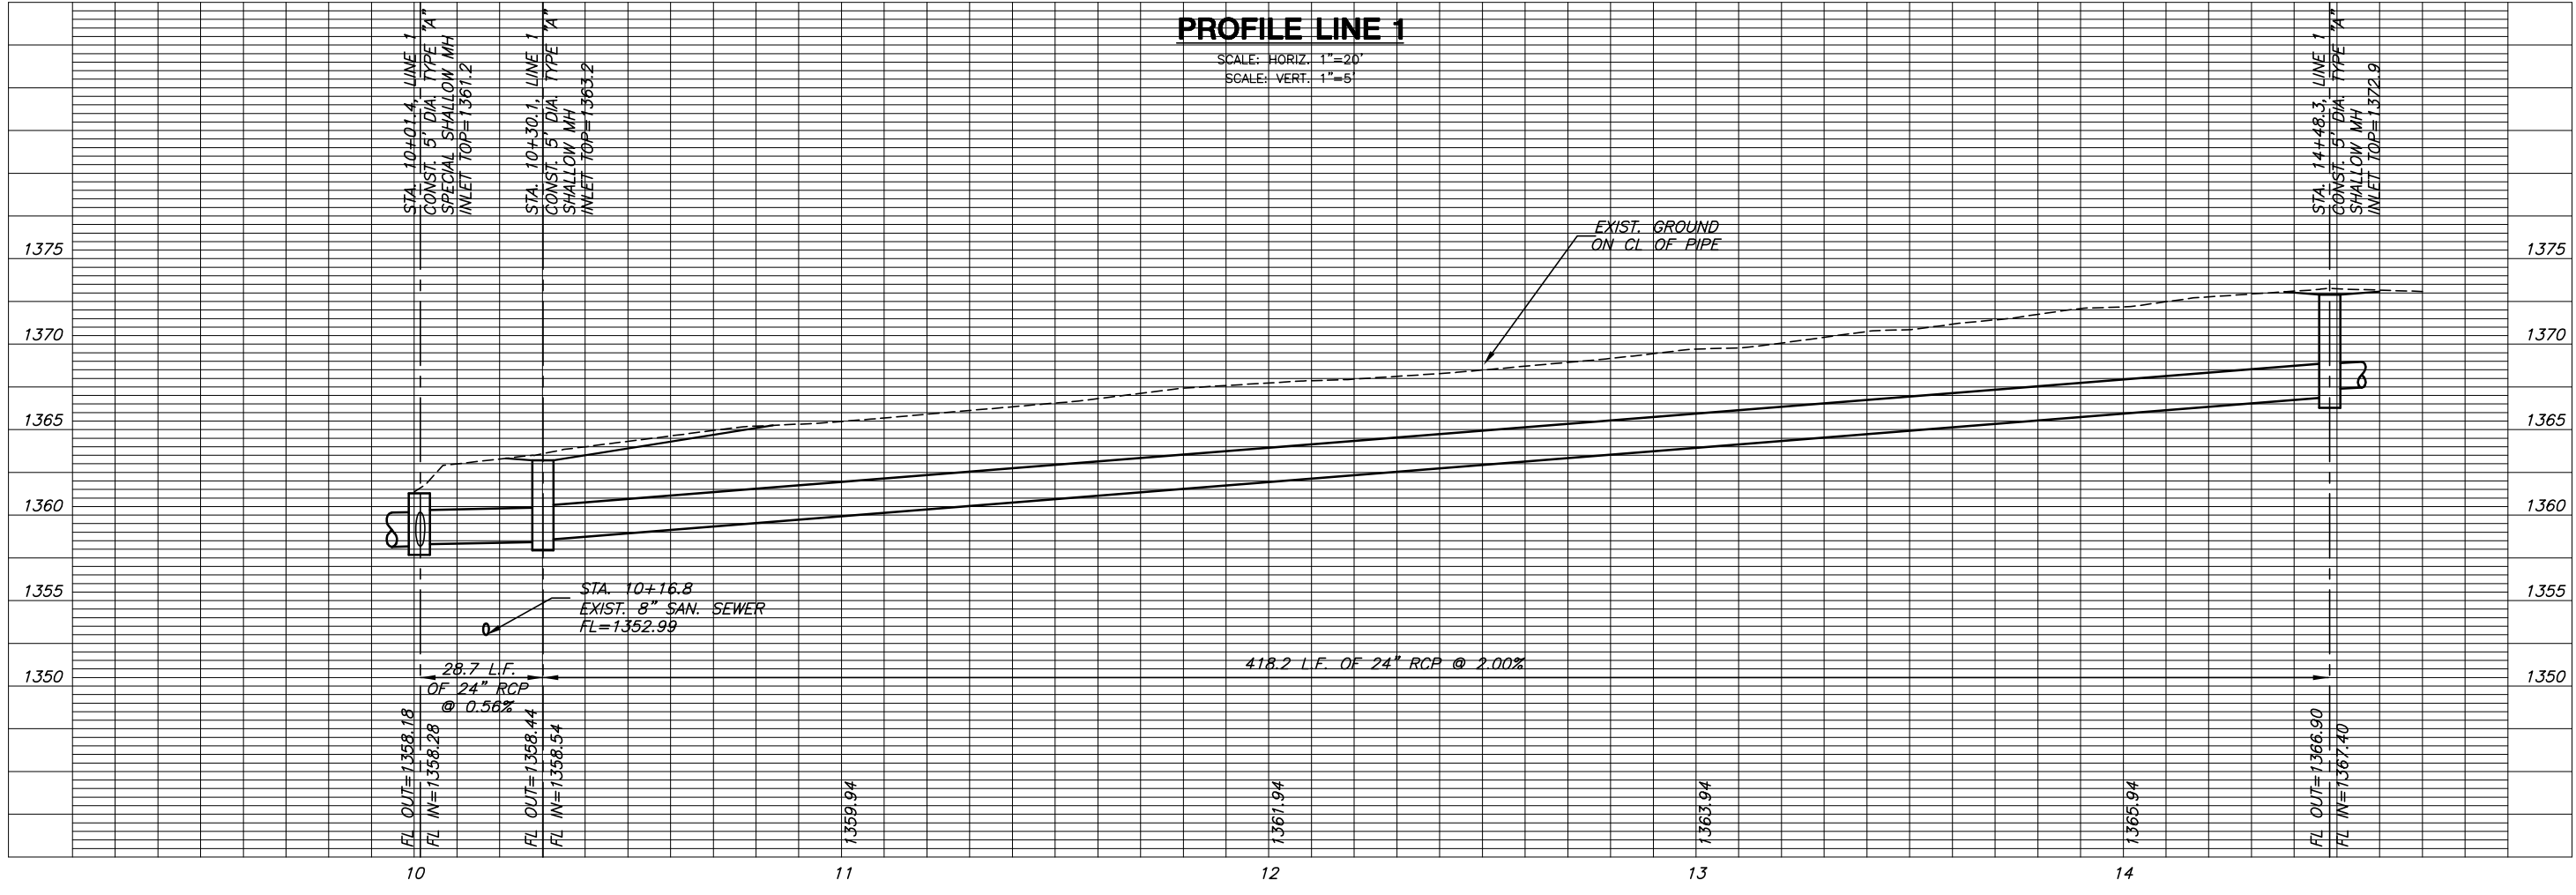

**PROFILE LINE 1**

PLOTTED: Wednesday, March 15, 2006 @ 05:32AM

H:\CIVIL\02121\4th Addition\PAV\BND\02121.D1