


PLAN LINE 1

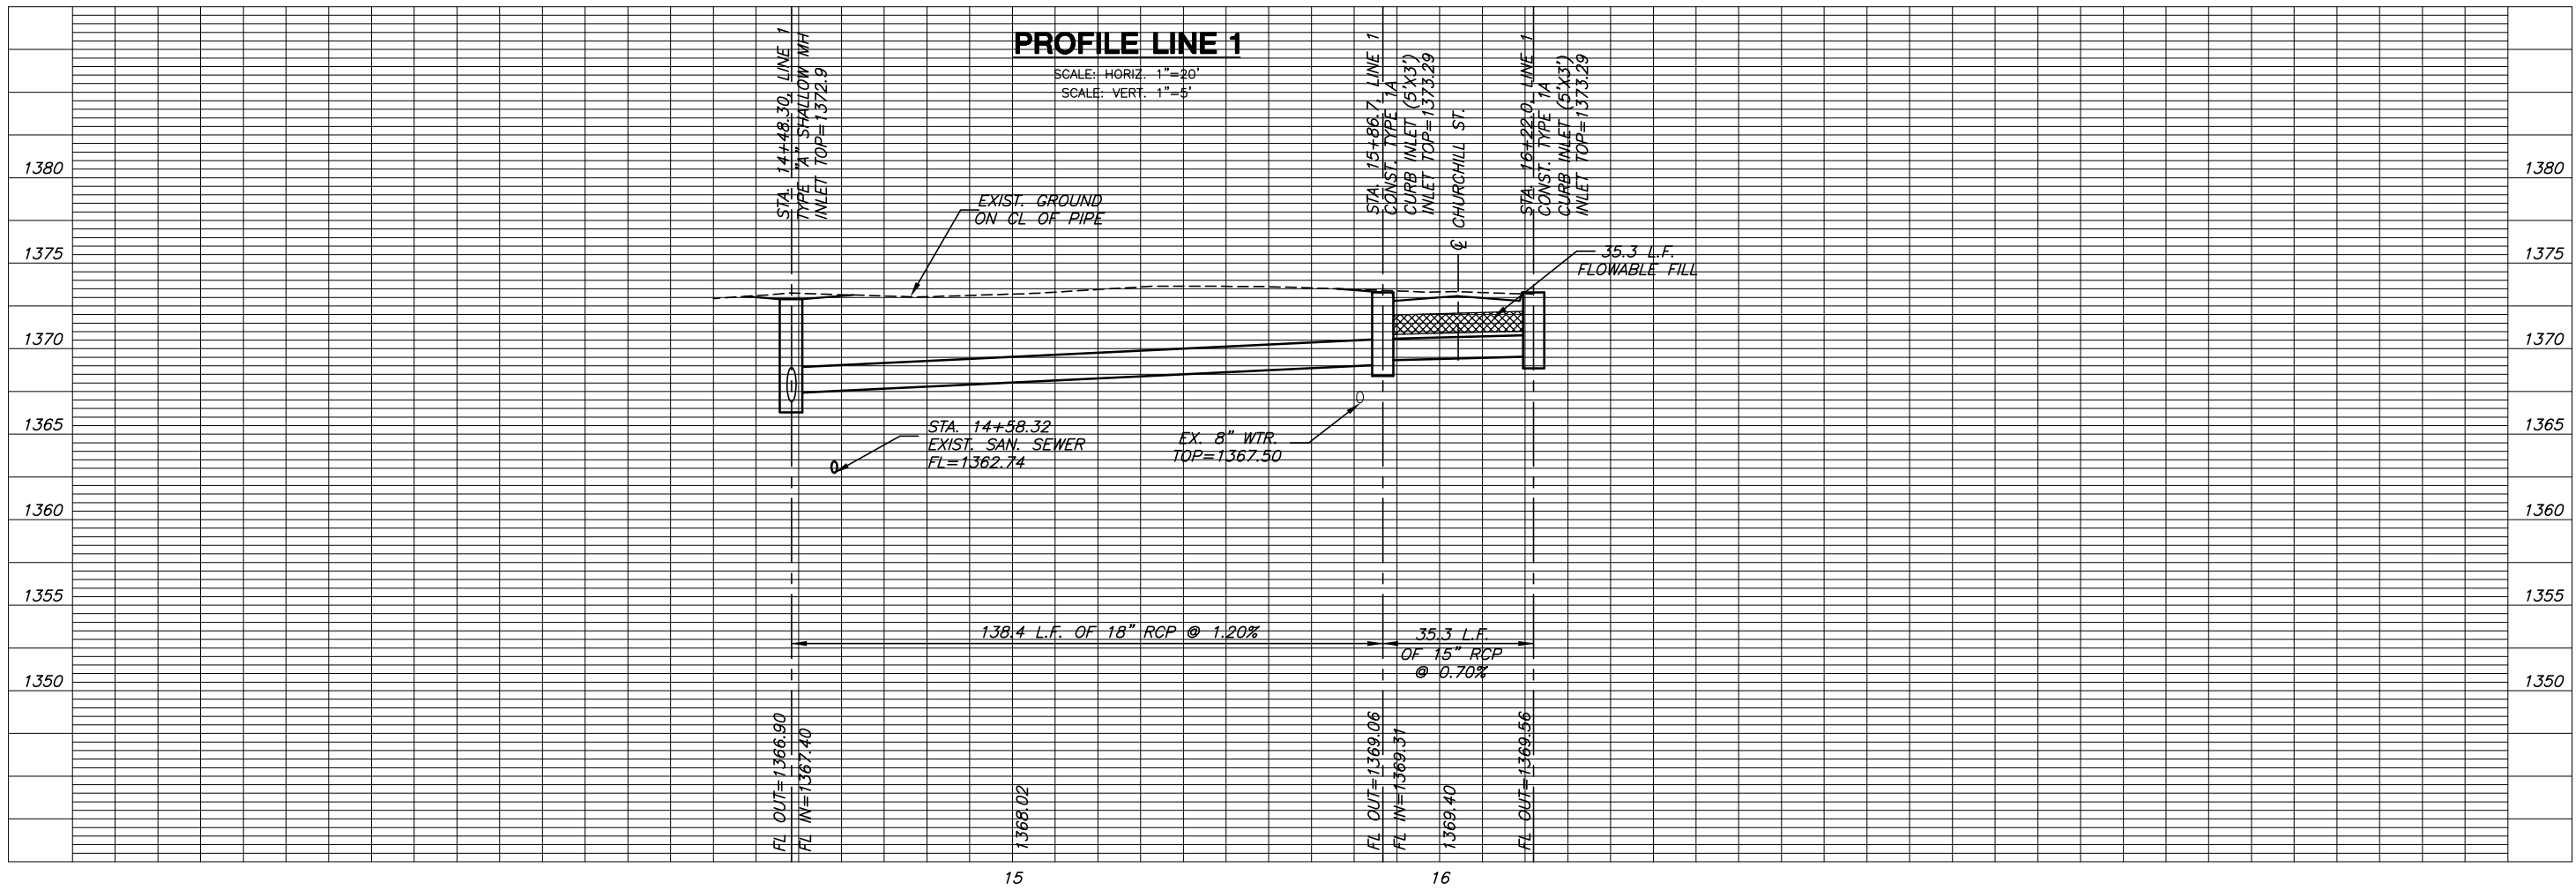

PAVING STREETS & INCIDENTAL DRAINAGE

REED'S COVE 4TH ADDITION

WICHITA KANSAS

STORM LINE 1
SHEET TITLE
PROJECT NUMBER 02121

DESIGN BY SRS
DRAWN BY BFL
CHECKED BY GJA

ISSUED MARCH 2006
REVISED

SHEET NO.
14 of 33