




PAVING STREETS & INCIDENTAL DRAINAGE
REED'S COVE 4TH ADDITION
WICHITA KANSAS

**STORM
LINE 3**
SHEET TITLE
PROJECT NUMBER
02121

DESIGN BY
SRS
DRAWN BY
BFL
CHECKED BY
GJA

ISSUED
MARCH 2006
REVISED

SHEET NO.
18 of 33

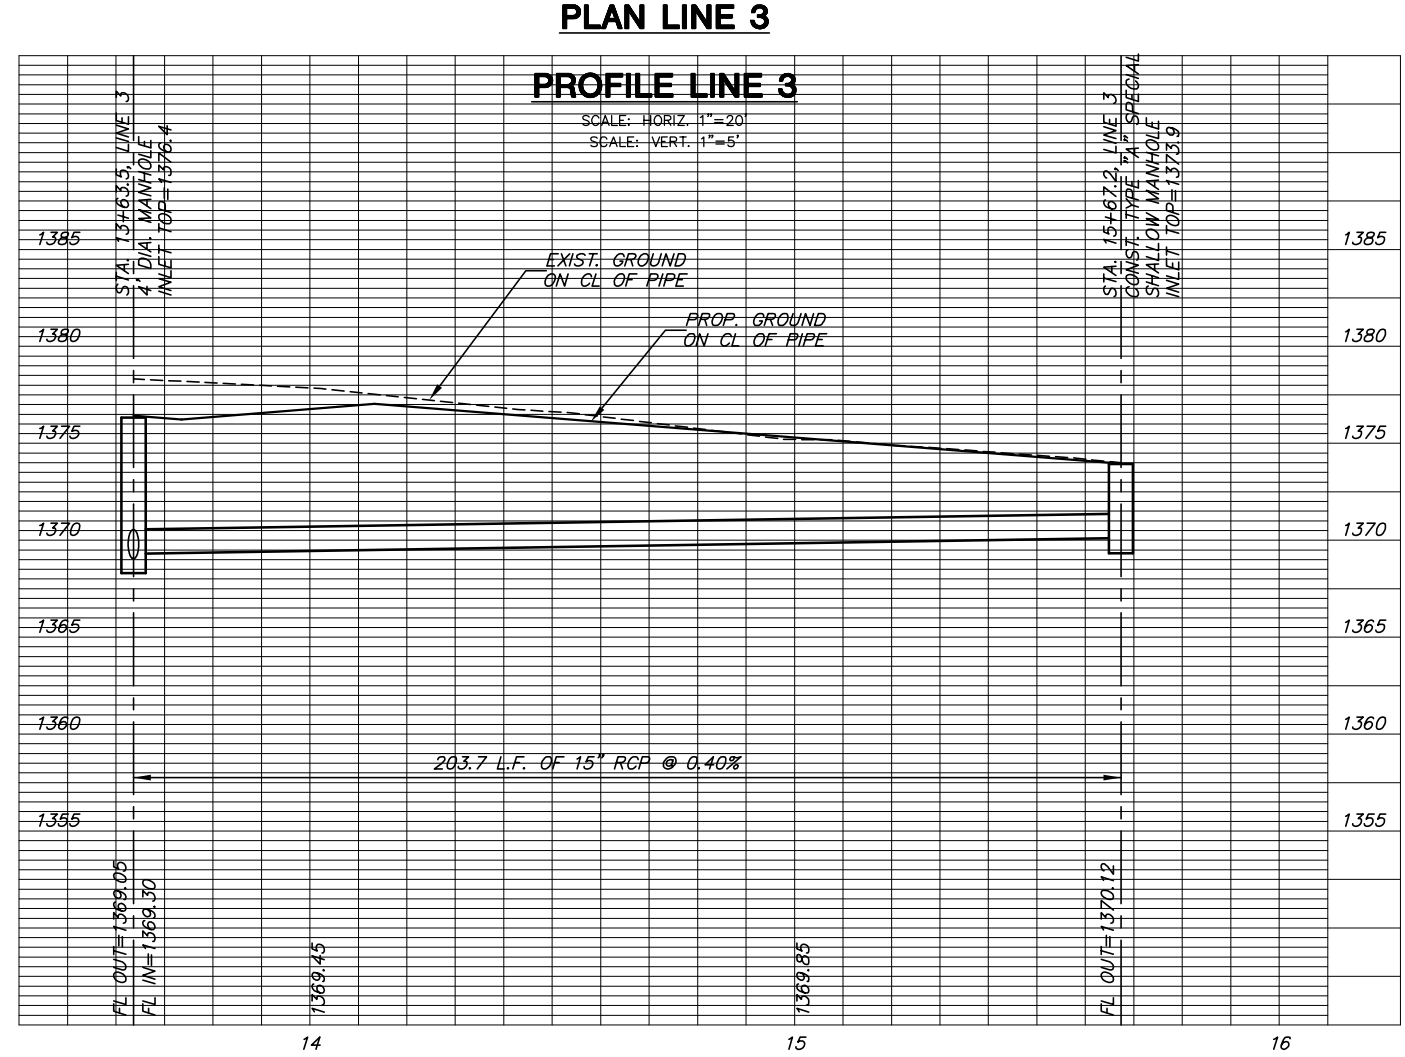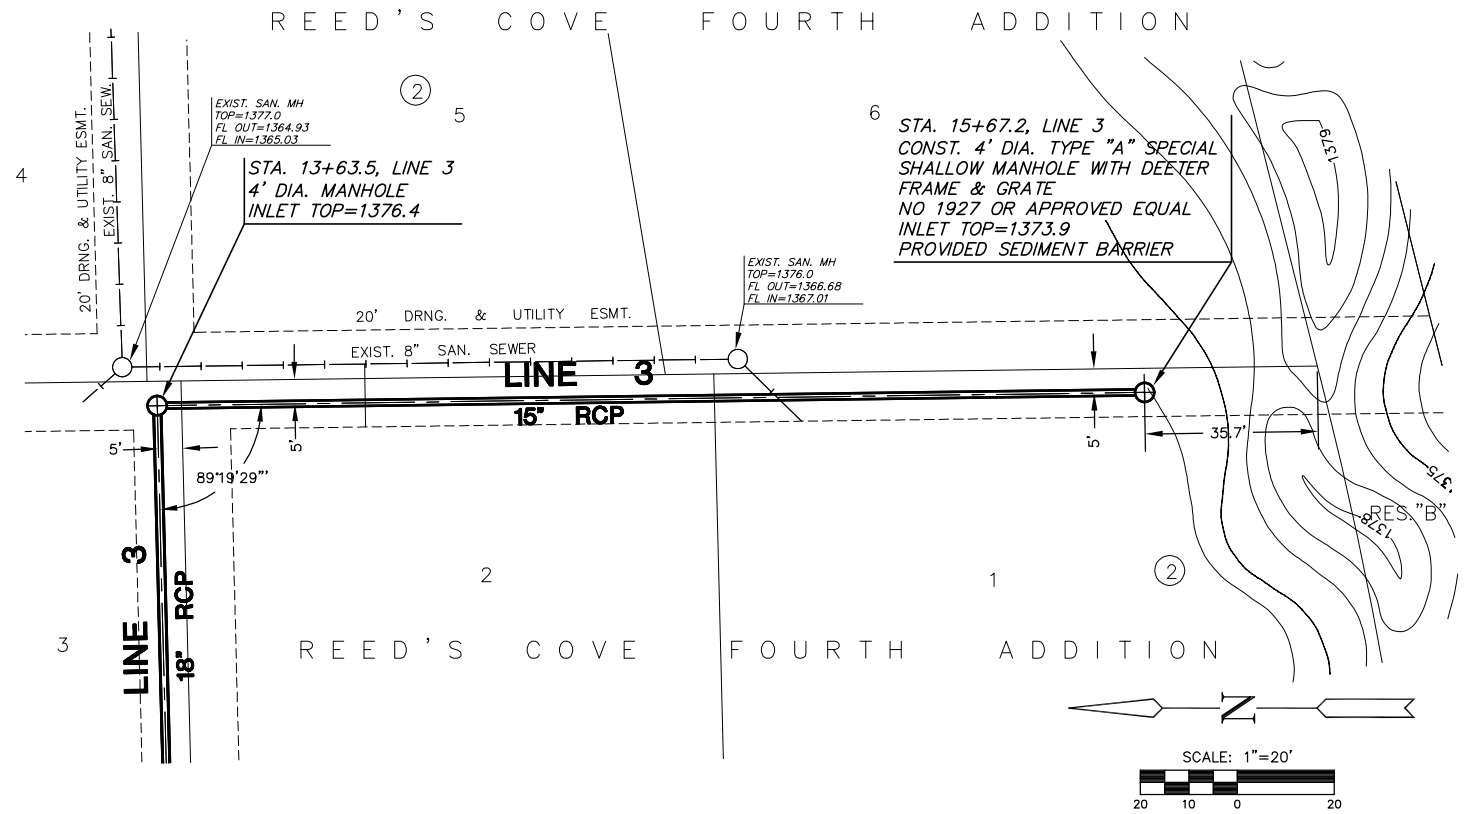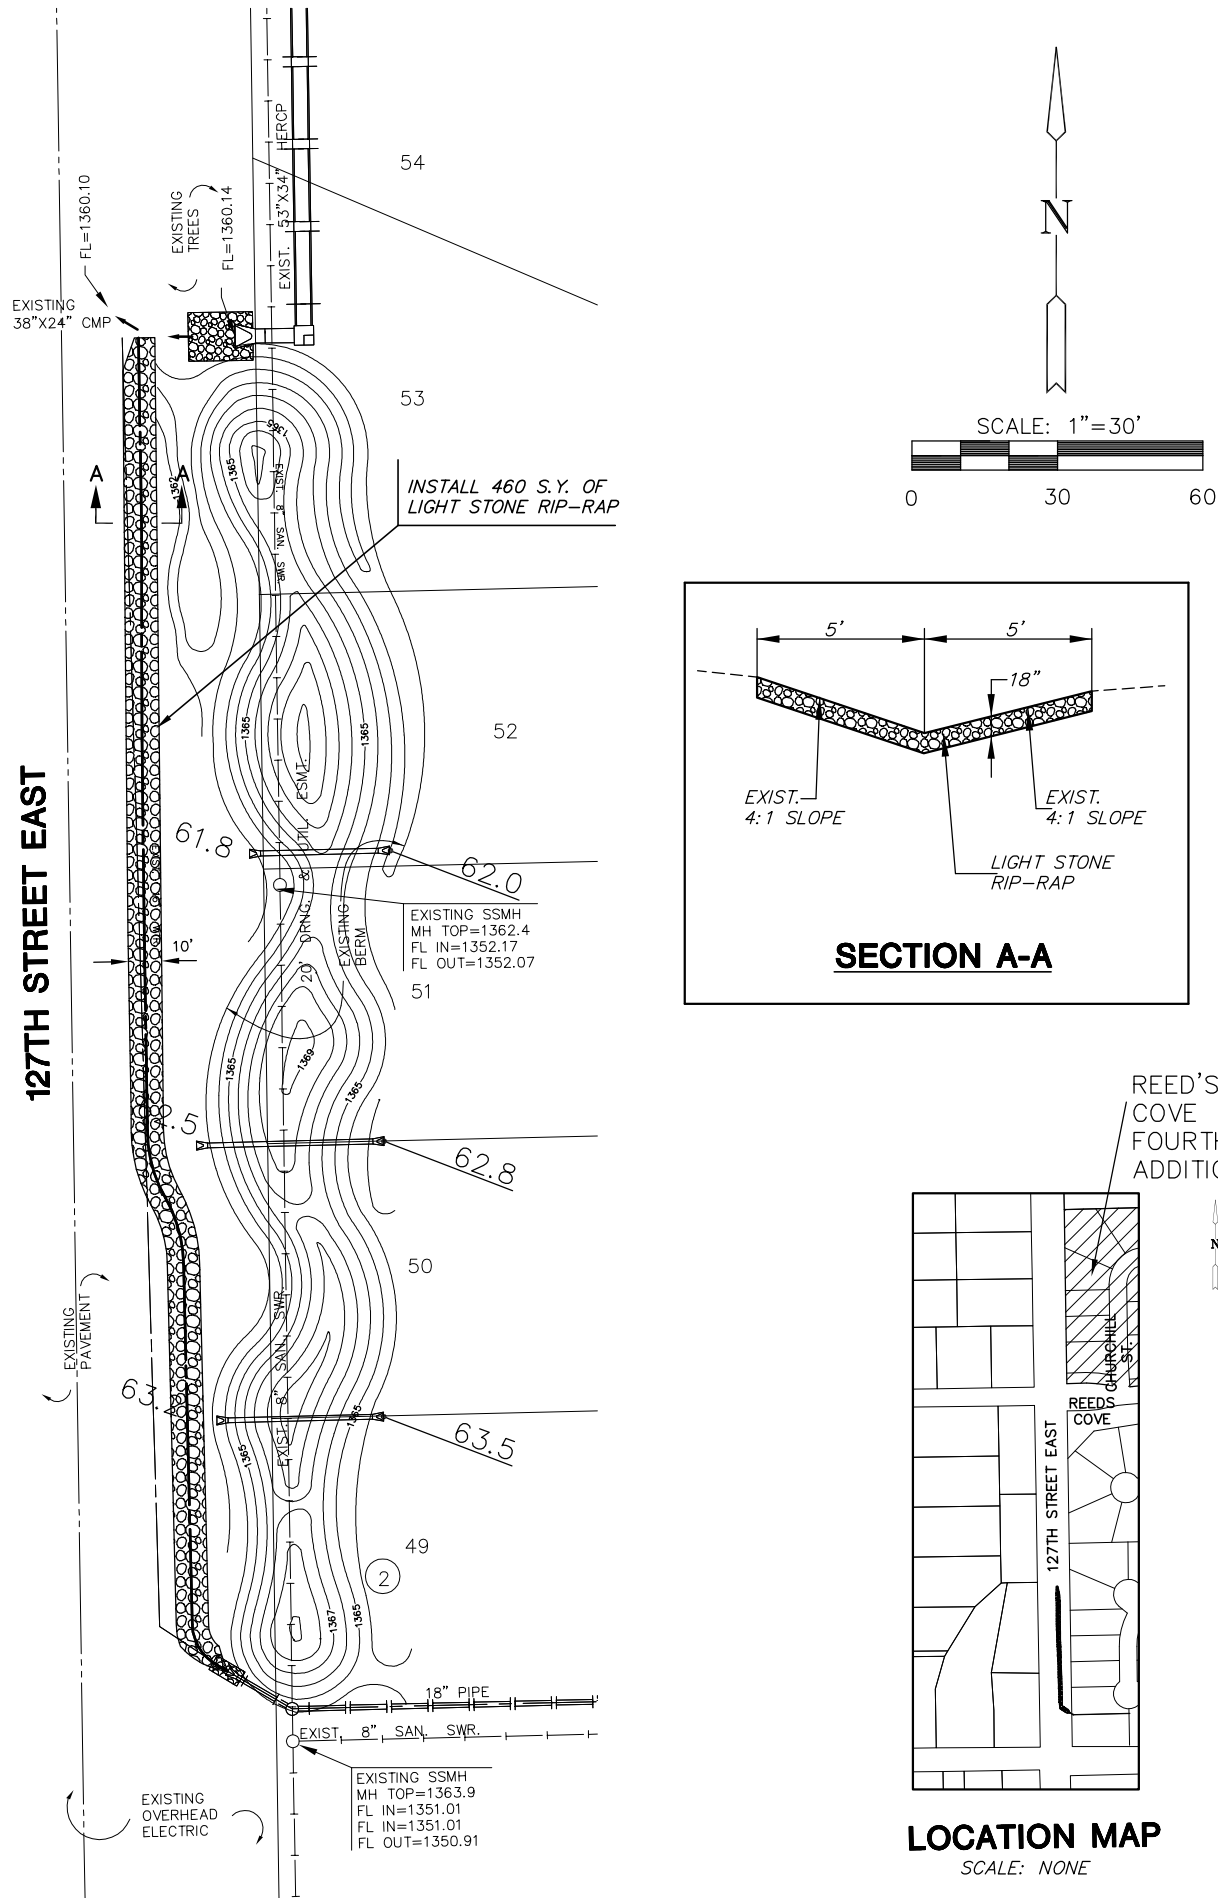

H:\CIVIL\02121\4th Addition\SW\02121D6

PLOTTED: Wednesday, March 15, 2006 @ 01:28PM