



Subdivision Bench Marks

No.	Street and Station	From CL	Description	Elevation
1	Fawn Grove, Sta. 9+95	17.0' Lt.	Top of N. Curb at PT of Fawn Grove	
2	Fawn Grove, Sta. 14+24	17.0' Lt.	Top of N. curb of Fawn Grove at the W.P.L. of Lot 75 Block 2.	

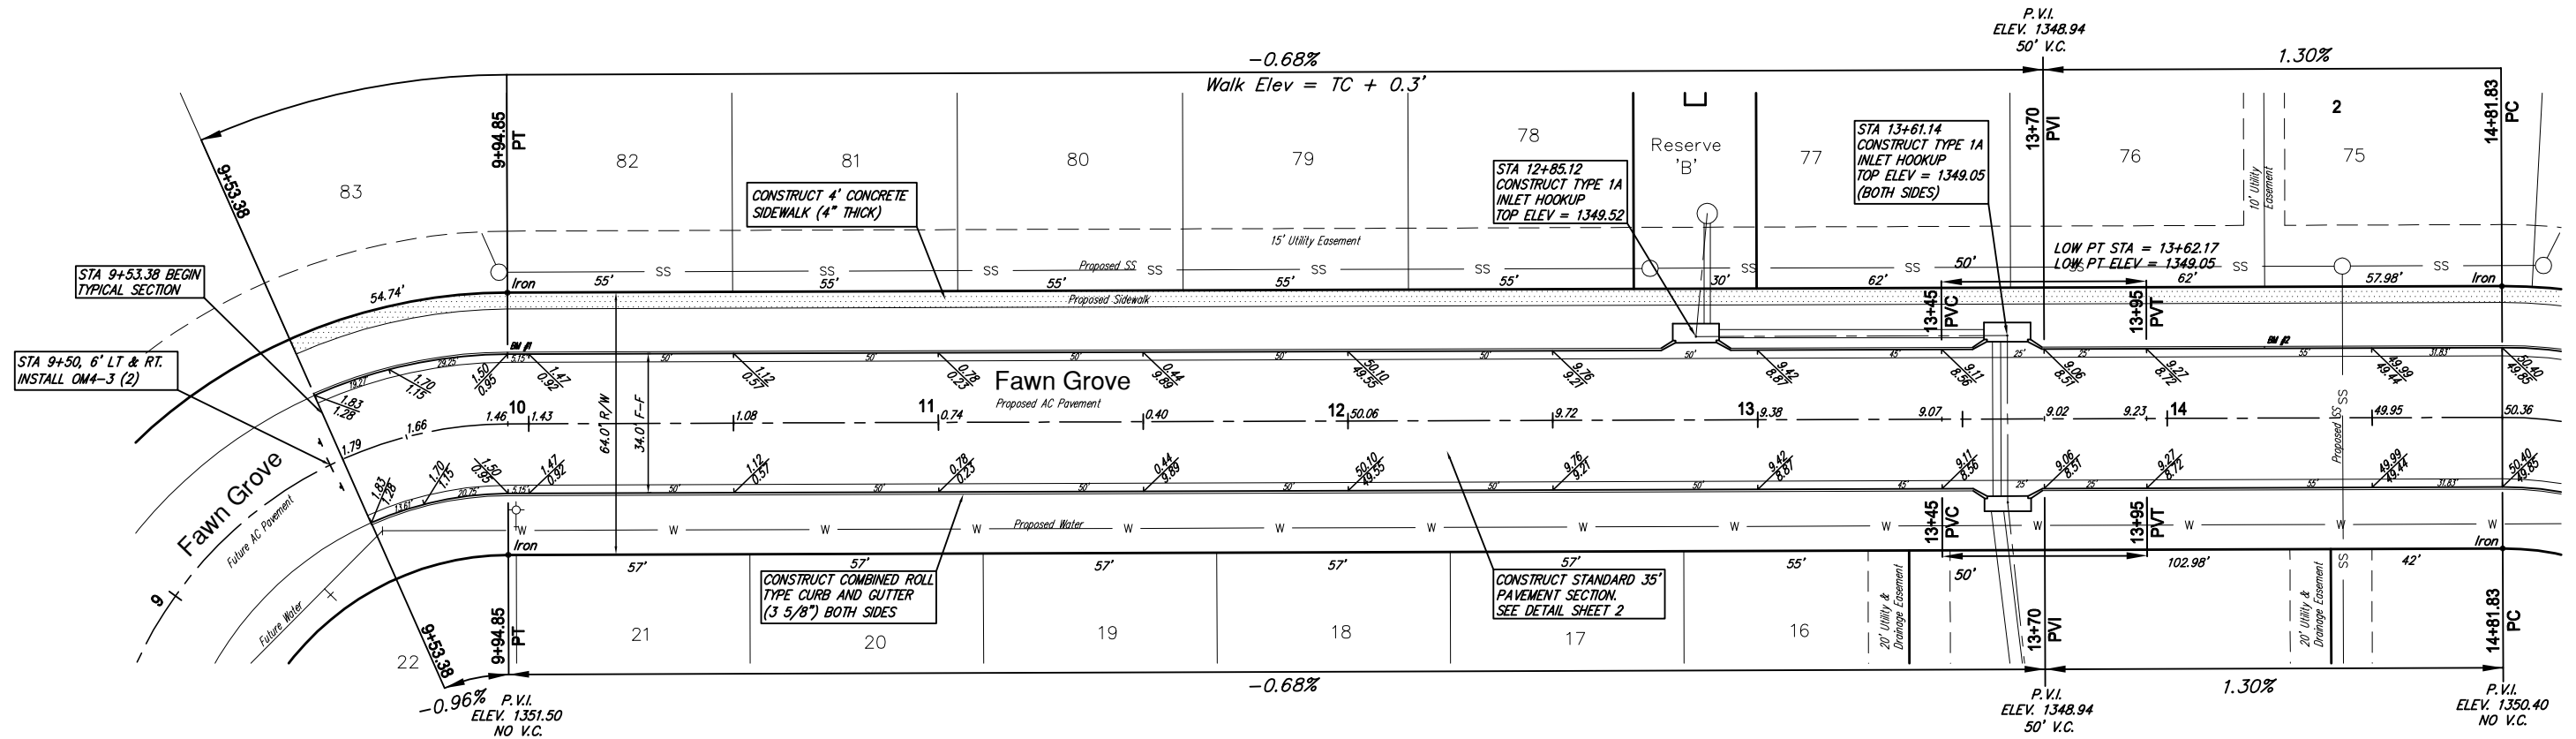

SCALE 1" = 20'  
IRON = •

Fawn Grove at Sunset Lakes Phase 3  
Fawn Grove  
WICHITA, KANSAS

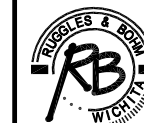

Ruggles & Bohm, P.A.  
Engineering, Surveying, Land Planning  
924 North Main (316) 264-8008  
Wichita, Kansas 67203 (316) 264-4621 fax  
www.rbkansas.com E-mail: info@rbkansas.com

DRAWING FILE: Paving [Fawn Grove] PROJECT NUMBER: 472-94408 DATE: April 27, 2006

DESIGN	E.J.G.	SHEET 4 OF 24
DRAWN	E.J.G.	
REVIEW		
UTILITY		