



STA 0+28.06, LINE 2
 BEGIN STORM SEWER CONSTRUCTION
 INSTALL 36" END SECTION
 PLACE 33.3 SQ YDS
 HEAVY STONE RIP-RAP

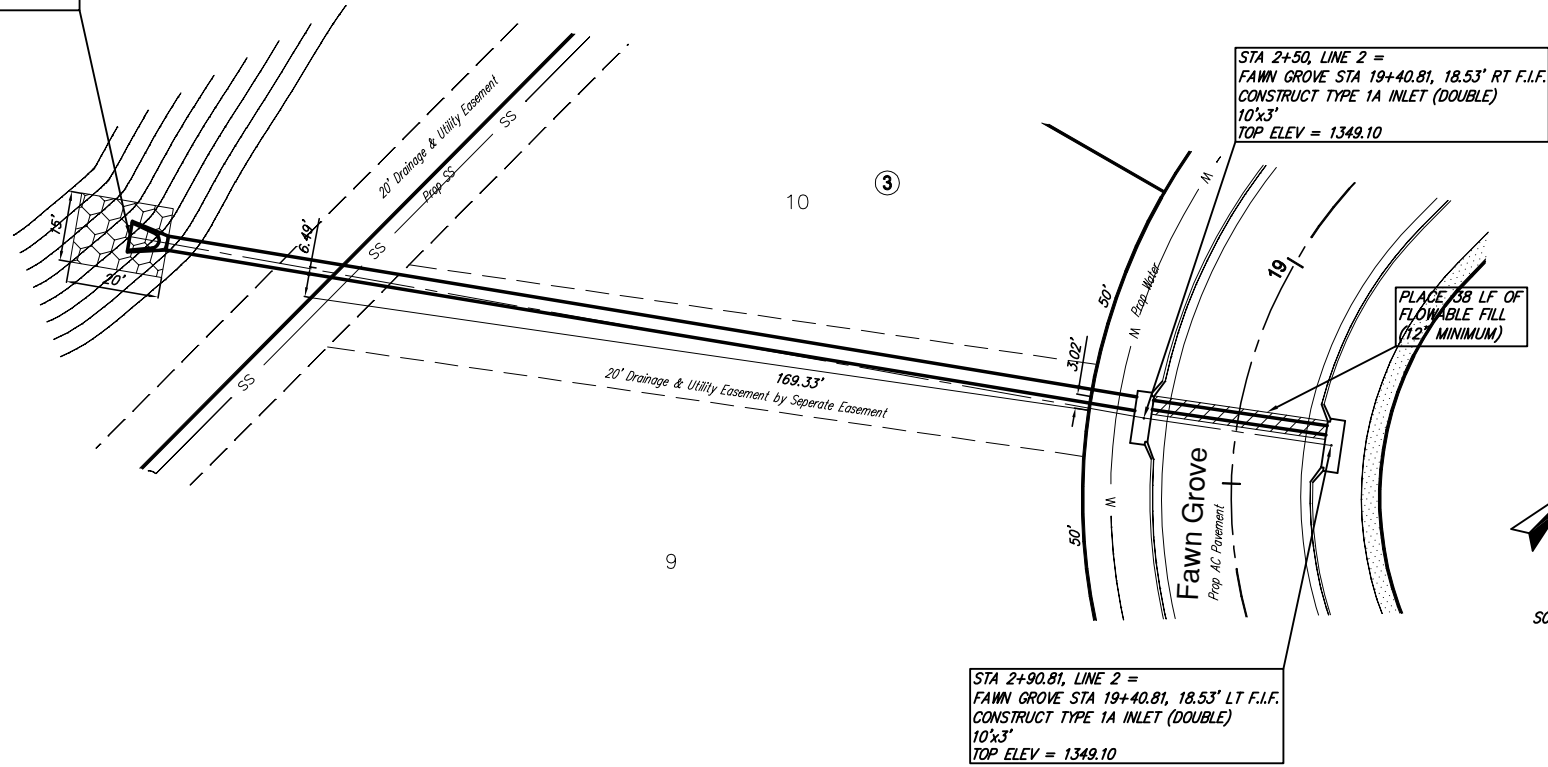

SCALE 1" = 20'
 IRON = •

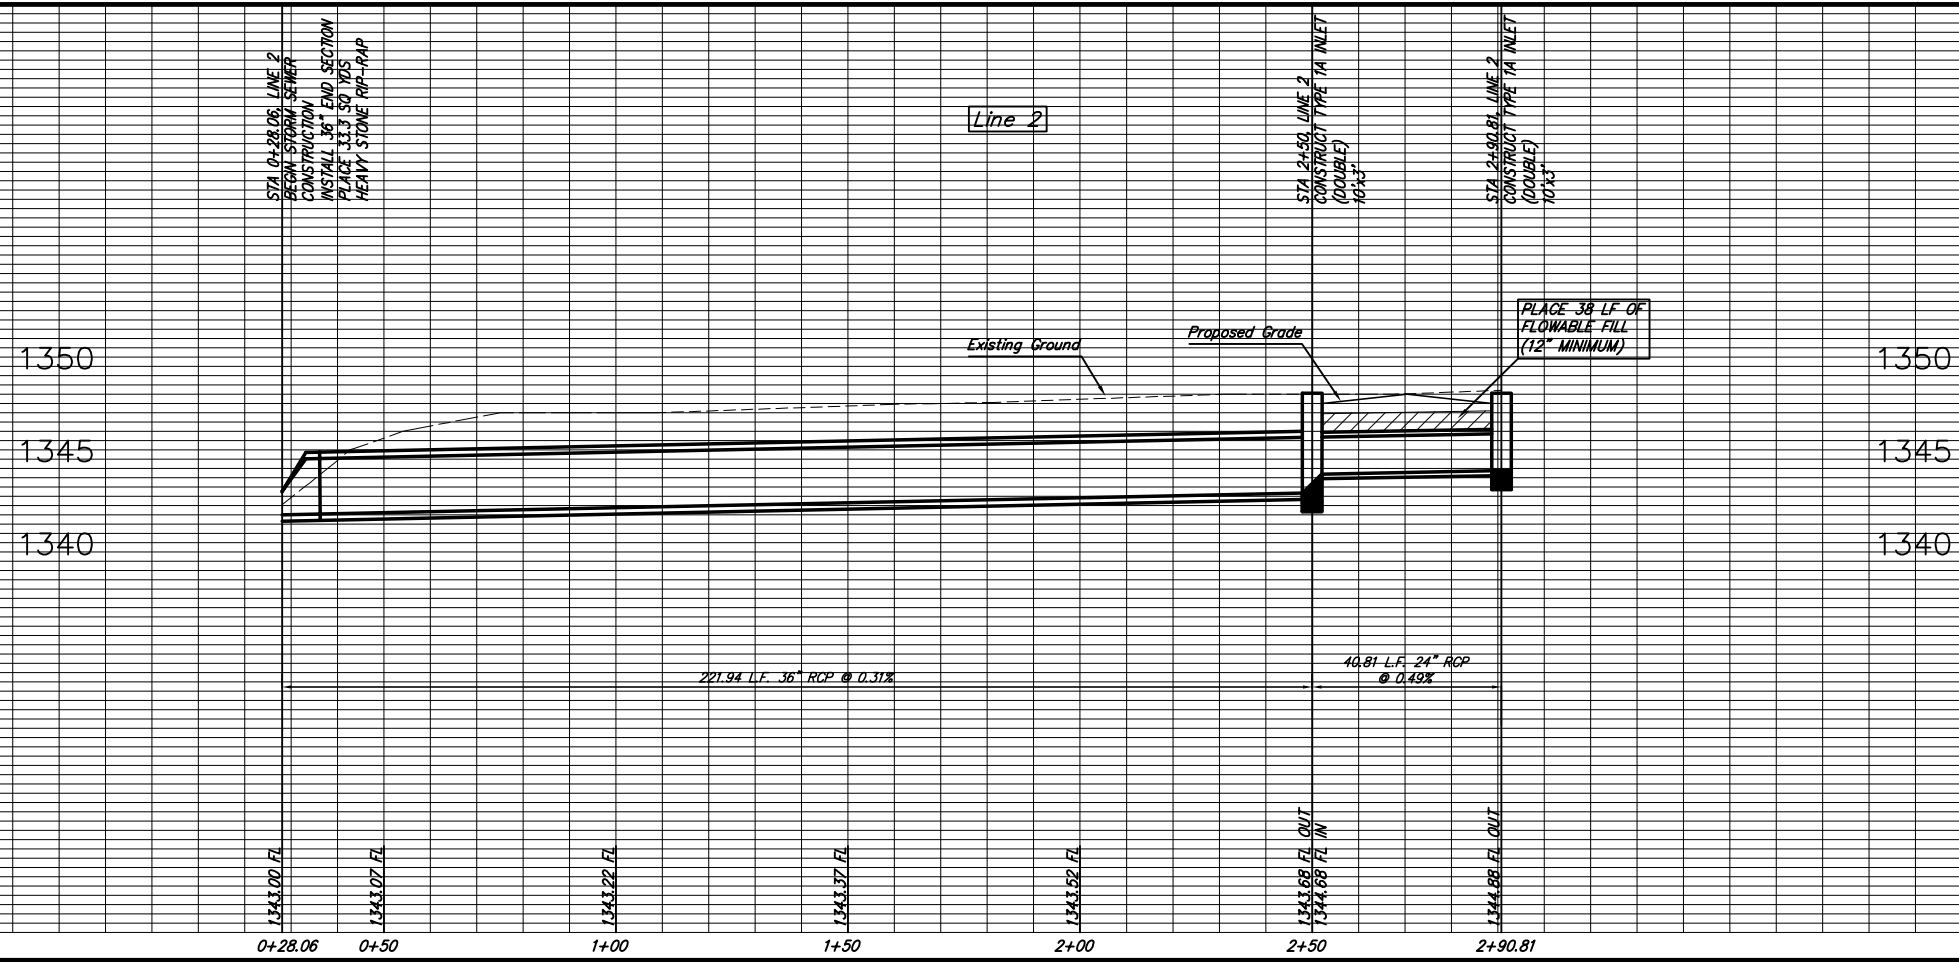

DESIGN	EG	REVISION	EG
PROJECT NUMBER	472-4408	DATE	April 27, 2006
DRAWING FILE	SWS (SWS Line 1)	UTILITY	
FAWN GROVE ADDITION Storm Water Sewer WICHITA, KANSAS			

Ruggles & Bohm, P.A.
 Engineering, Surveying, Land Planning
 924 North Main (316) 264-8008
 Wichita, Kansas 67203 (316) 264-4621 fax
 www.rtkansas.com E-mail: info@rtkansas.com