



PLAN
REINFORCED VALLEY GUTTER

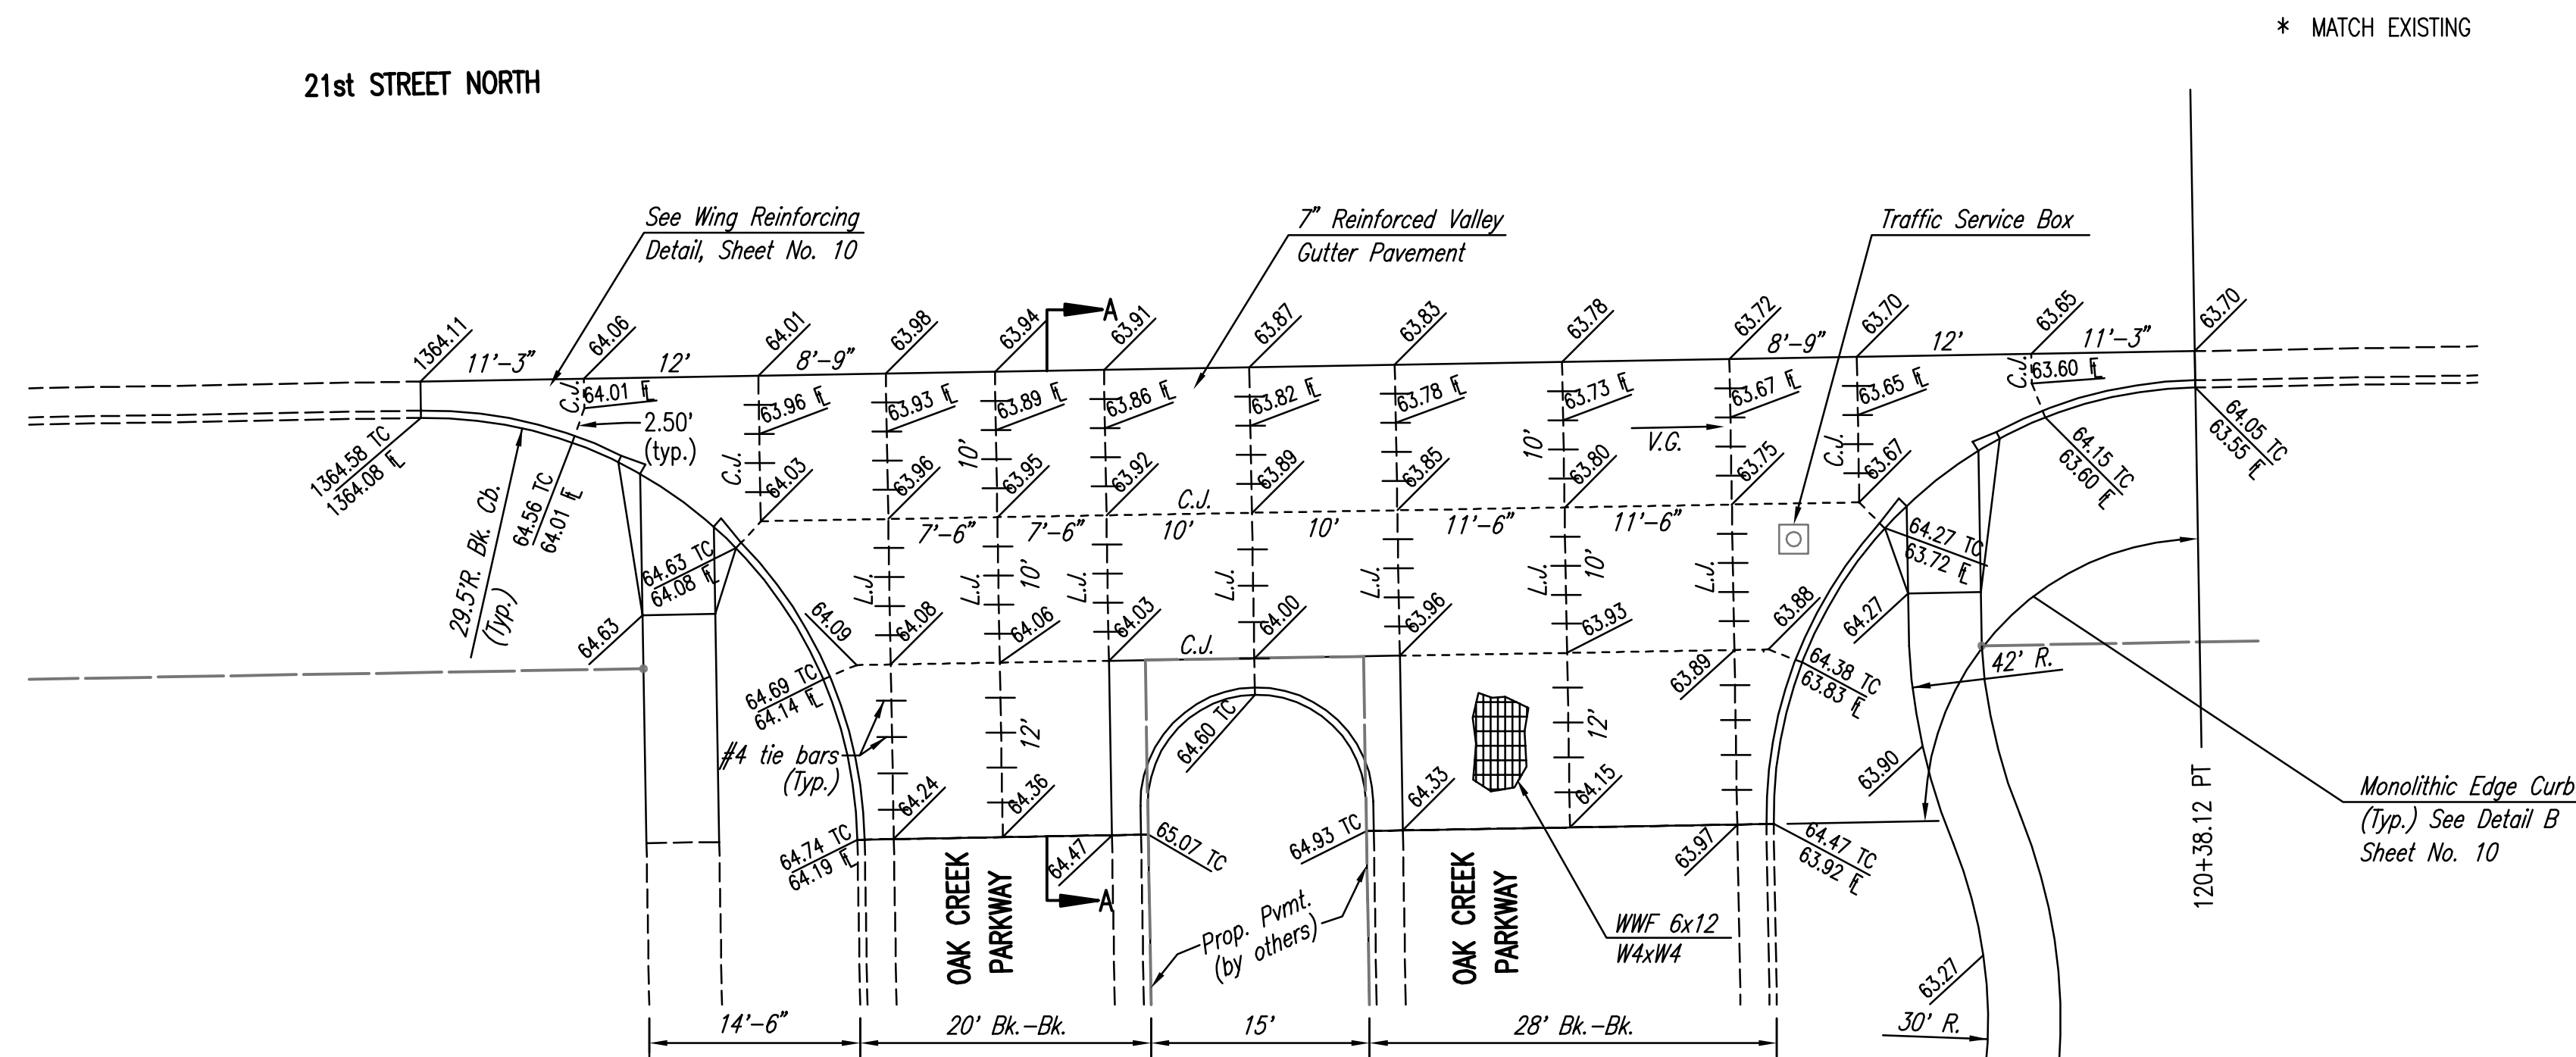

PLAN
REINFORCED VALLEY GUTTER

* MATCH EXISTING

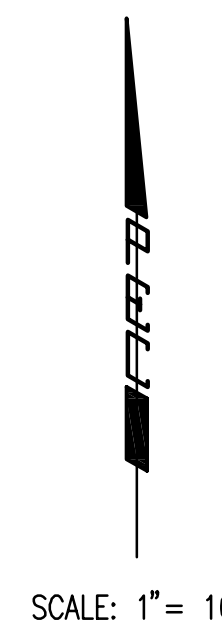

Saved: 06-05-2006 9:20:42 AM by: BCL
 Plot Scale: 1:10 06-05-2006 5:12:09 PM by: BCL
 J:\SENT\01\2004\04688\03\2006-06-05 to City of Wichita\DWG\09-ValleyGutterPlan

No.	Revision	By	Date
OAK CREEK-PHASE 1 21ST ST. N. DECEL LANE VALLEY GUTTER PLANS JAMES L. ARMOUR, P.E. - CITY ENGINEER CITY OF WICHITA PROJECT NO. 472-84206 Professional Engineering Consultants, P.A. 303 S. TOPEKA • WICHITA, KANSAS 67202 316-262-2691 • FAX 316-262-3003			
Designed by	BDB, BLB	Job No.	35-04688-003
Drawn by	BJS, JMU	Date	January 2005
			Sheet 9 of 28