


BENCHMARKS:
 BM #1: "X" on the West End of the Steel Casing Pipe at the Railroad Crossing South of 37th Street North Sta. 25+90, 41' Rt. Elev. = 1336.58 MSL

BM #2: Steel T-Post Driven 4' Deep Sta. 18+00, 25' Rt. Elev. = 1337.73 MSL

BM #3: "□" in the Concrete Footing of the SBC Pedestal in the South West Corner of 37th Street North and Tyler Road Sta. 8+56, 95' Rt. Elev. = 1342.17 MSL

BM #4: Railroad Spike in the East Face of the 2nd Power Pole North of 37th Street and West of Tyler Road Sta. 94+24, 48' Lt. Elev. = 1342.85 MSL

Scale: 1" = 20'
 • = Iron

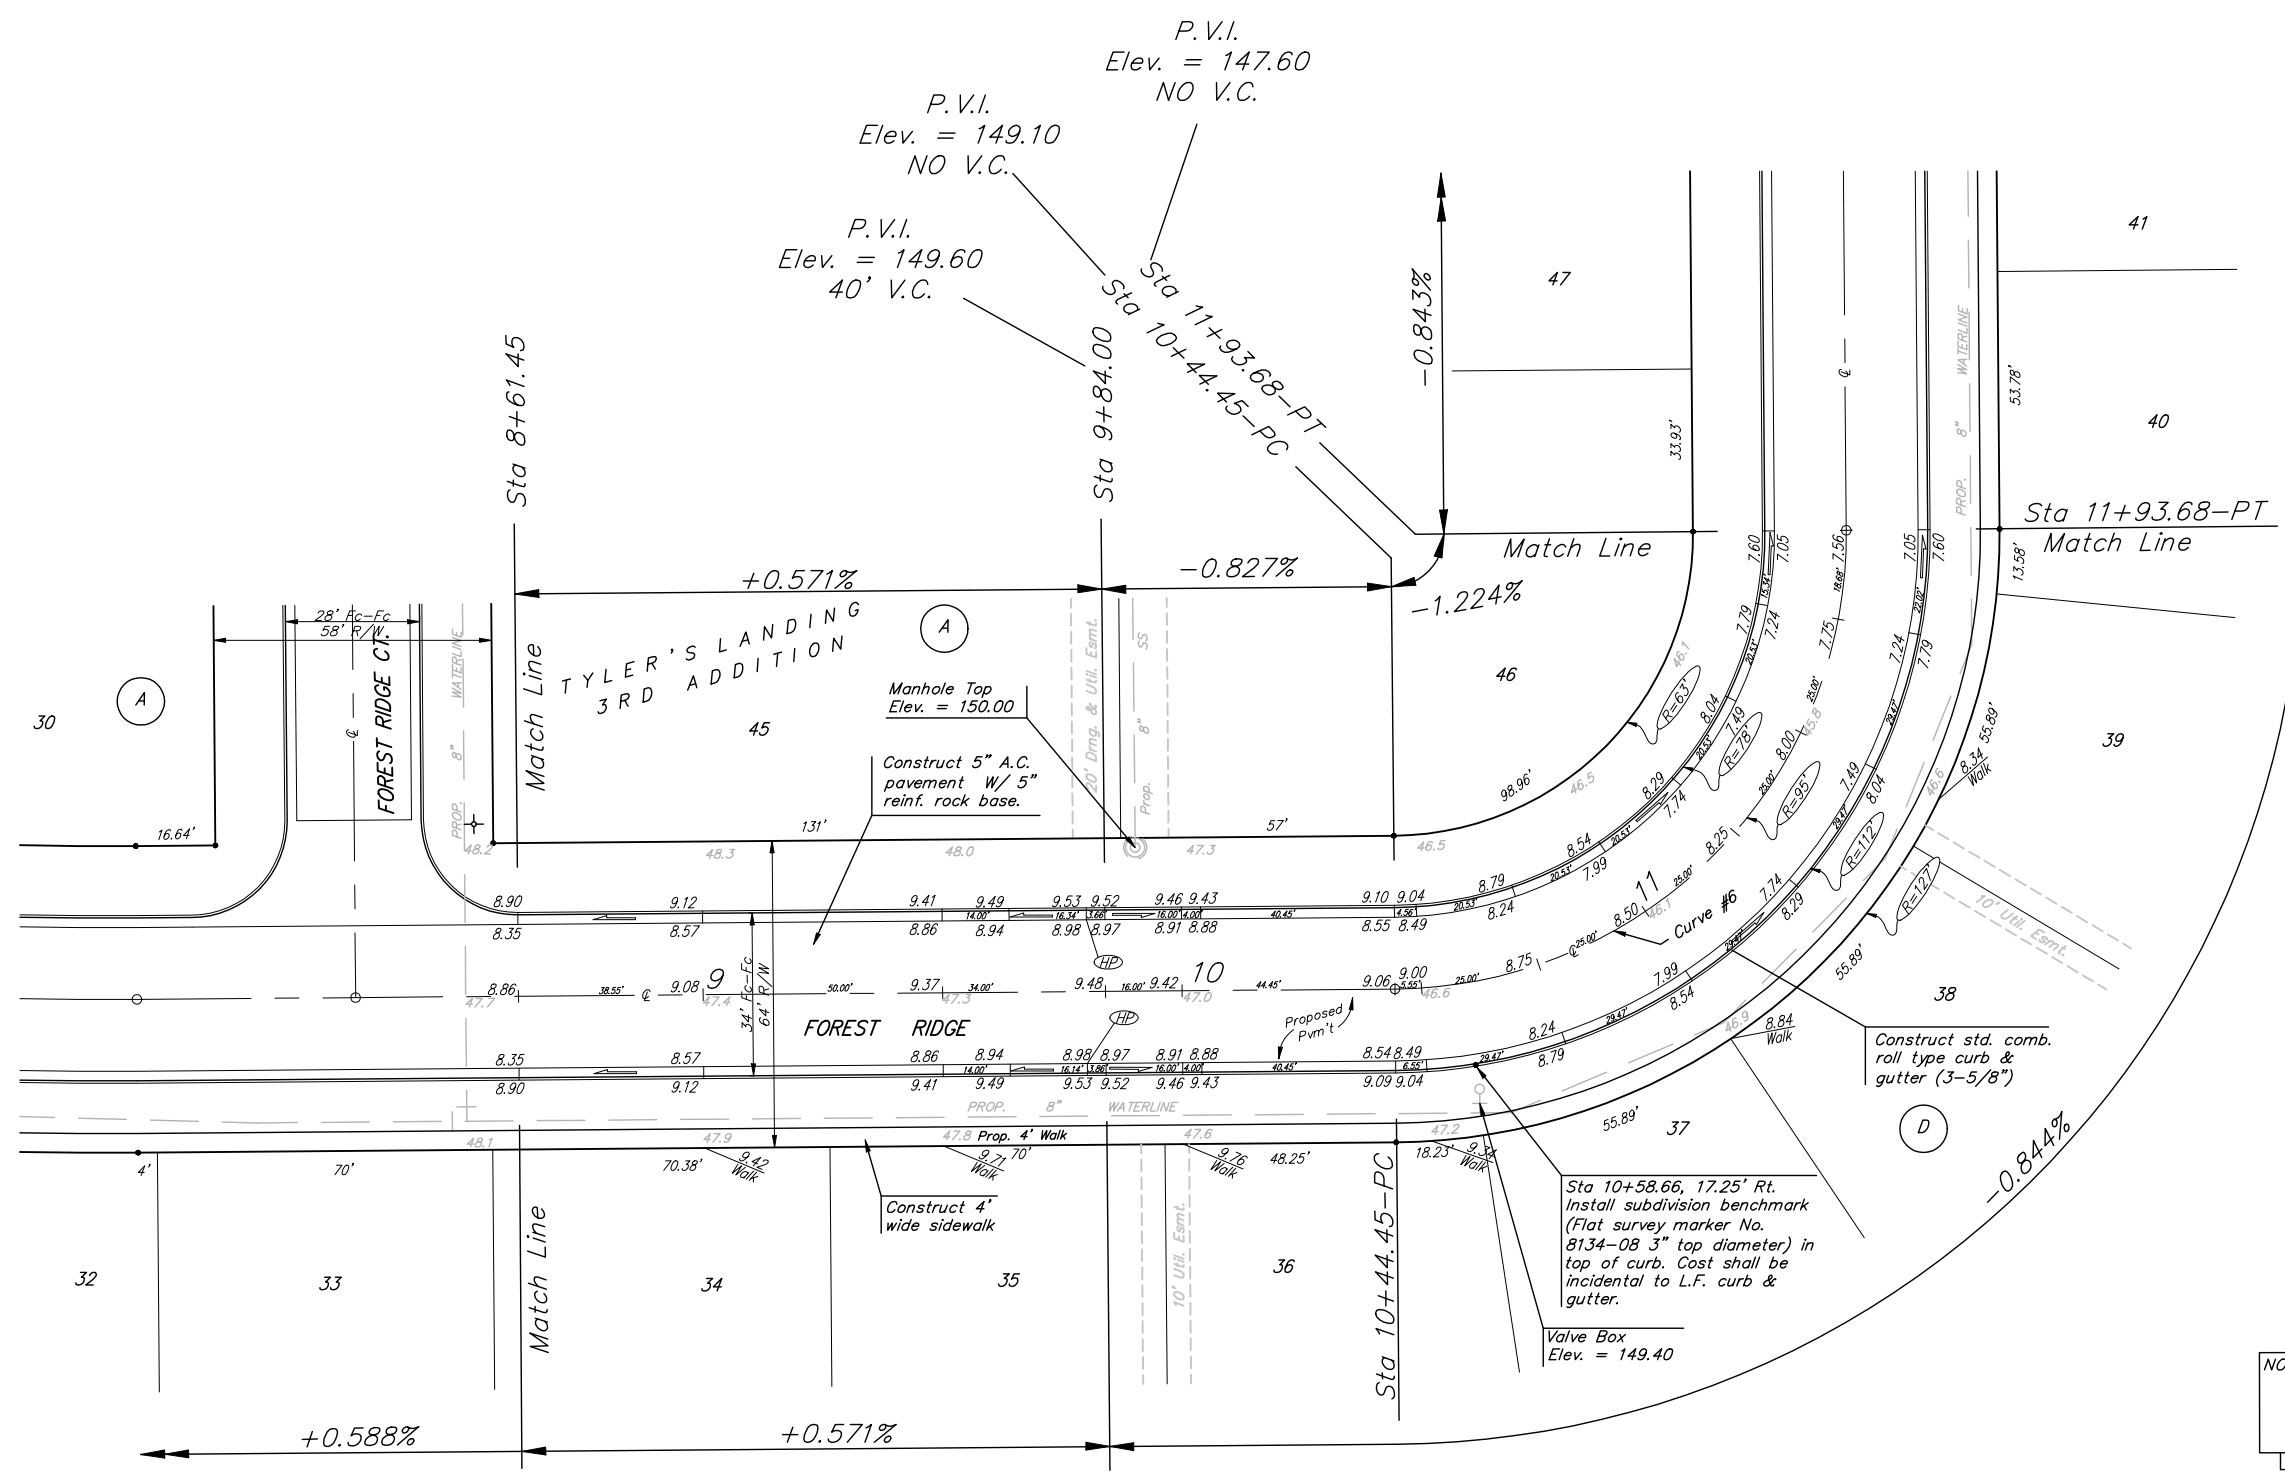

Curve #6
 Curve Data Based on Centerline
 Rad. = 95' Delta = 90°0' Tangent = 95.00'
 Arc = 149.23' L.C. = 134.35' Def/Fl. = 18.09286 Min.

Station	Arc	FACE CHORD LENGTHS		Defl.	T. Defl.
		8' Lt.	8' Rt.		
10+44.45	—	—	—	0°00'00"	0°00'00"
10+50.00	5.55'	4.09'	7.01'	1°40'25"	1°40'25"
10+75.00	25.00'	18.37'	31.49'	7°32'19"	9°12'44"
11+00.00	25.00'	18.37'	31.49'	7°32'19"	16°45'04"
11+25.00	25.00'	18.37'	31.49'	7°32'19"	24°17'23"
11+50.00	25.00'	18.37'	31.49'	7°32'19"	31°49'42"
11+75.00	25.00'	18.37'	31.49'	7°32'19"	39°22'01"
11+93.68	18.68'	13.74'	23.56'	5°37'59"	45°00'00"

P.V.I.
 Elev. = 148.90
 NO V.C.

P.V.I.
 Elev. = 149.60
 40' V.C.

Adjust water valve boxes as needed to grade. Incidental to 'Site Clearing and Restoration'.

Contractor to remove existing trees, fence, etc. as needed to complete paving project. Removal shall be incidental to bid item 'Site Clearing and Restoration'.

NOTE: ROLL TYPE CURB & GUTTER TO BE CONSTRUCTED ON THE PAVEMENT SHOWN ON THIS SHEET. TOP OF CURB ELEVATIONS ARE GIVEN FOR FULL HEIGHT CURB.

Baughman		Tyler's Landing 3rd Addition - Phase I	
		Forest Ridge	
		STA 8+61.45 TO STA 11+93.68	
Baughman Company, P.A. 315 Elm St. Wichita, KS 67211 P 316345-2771 F 316345-0149			
ENGINEERING SURVEYING PLANNING LANDSCAPE ARCHITECTURE			
PROJECT NUMBER 472-84262	DESIGN ABG	DRAWN JWH/TMS	DATE 08/05
REVISIONS:	APPROVED	SCALE Noted	SHEET
			8 OF 52
tylers landing 3rd part.dwg			05-07-E283