



50.00'  
 EXC = 4.4  
 LF = 61.4  
 CF = 23.8

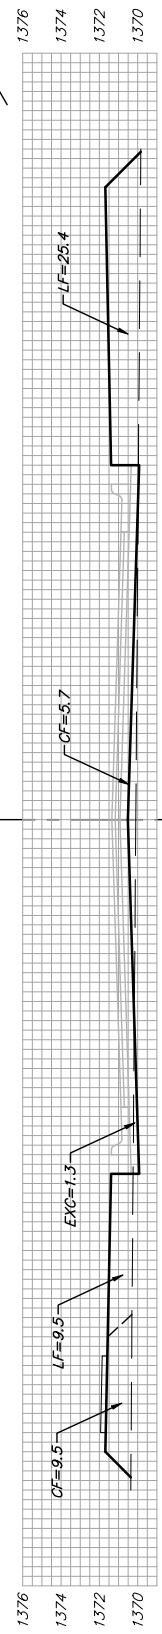


5+00

50.00'  
 EXC = 1.2  
 LF = 69.1  
 CF = 37.2

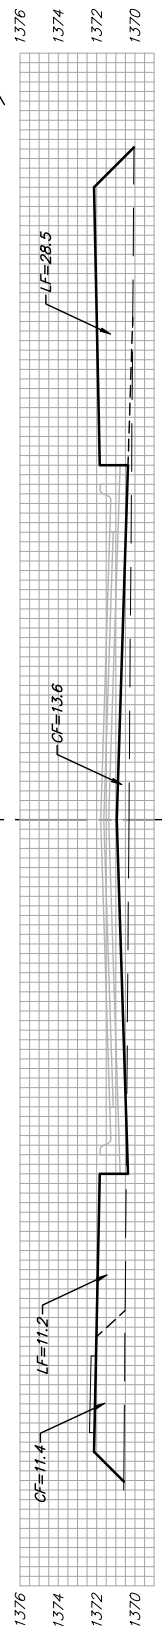


4+50

50.00'  
 EXC = 00.0  
 LF = 75.7  
 CF = 59.5

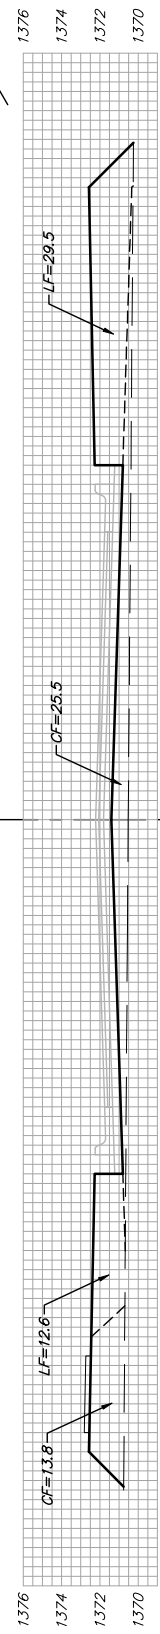


4+00

50.00'  
 EXC = 00.0  
 LF = 77.9  
 CF = 70.5

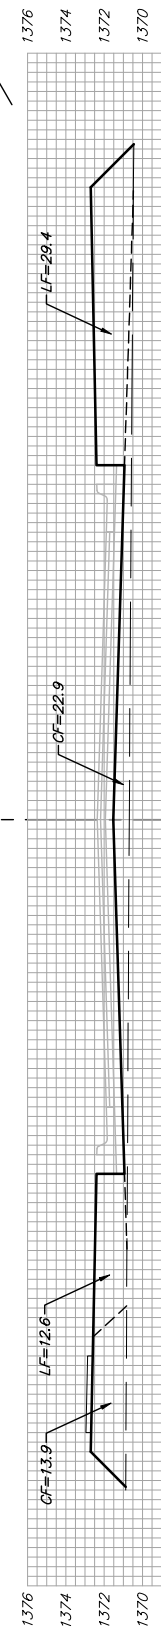


3+50

50.00'  
 EXC = 0.0  
 LF = 73.2  
 CF = 53.8

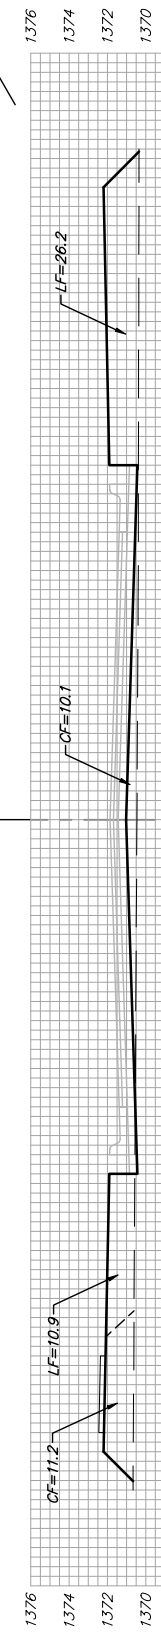


3+00

50.00'  
 EXC = 3.1  
 LF = 61.9  
 CF = 30.3

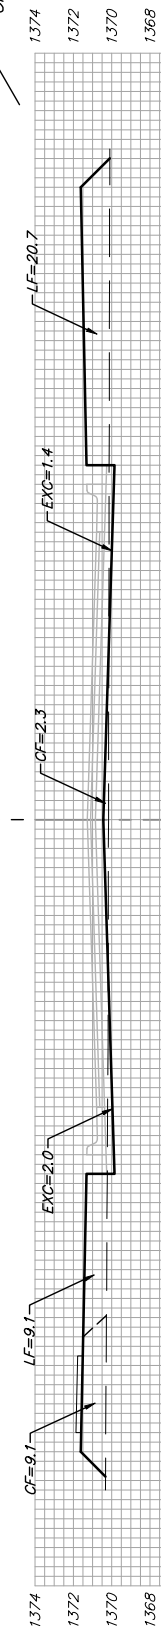

2+50

50.00'  
 EXC = 15.6  
 LF = 48.1  
 CF = 16.9

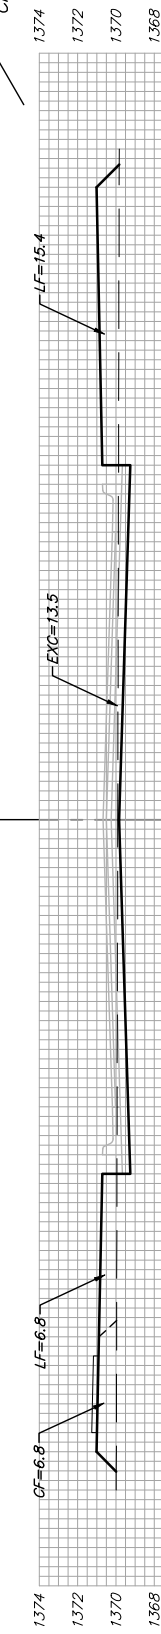

2+00

KITE  
 Q

Sheet Totals:  
 Excavation = 24.3 C. Y.  
 Loose Fill = 467.3 C. Y.  
 Compacted Fill = 292.0 C. Y.

Baughman Company, P.A. 315 Ellis St. Wichita, KS 67211 P 316-262-7271 F 316-262-0149  
 ENGINEERING | SURVEYING | PLANNING | LANDSCAPE ARCHITECTURE  
 PROJECT NUMBER 472.84264 SHEET 32B OF 44  
 FalconFull2nd\Ph1\XS1 05-10-E376