



EXC = 46.0
LF = 27.5
CF = 9.3

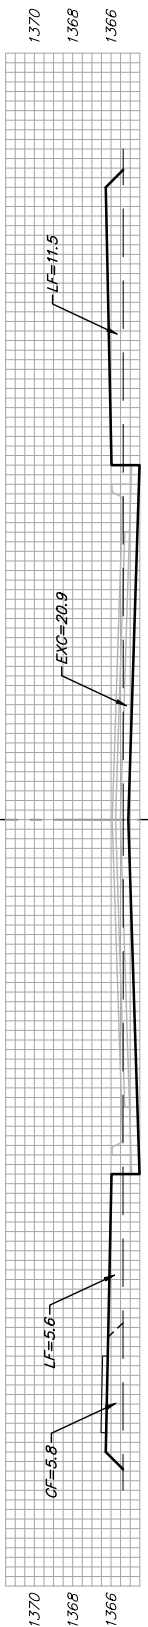


9+50

EXC = 15.7
LF = 15.2
CF = 5.1

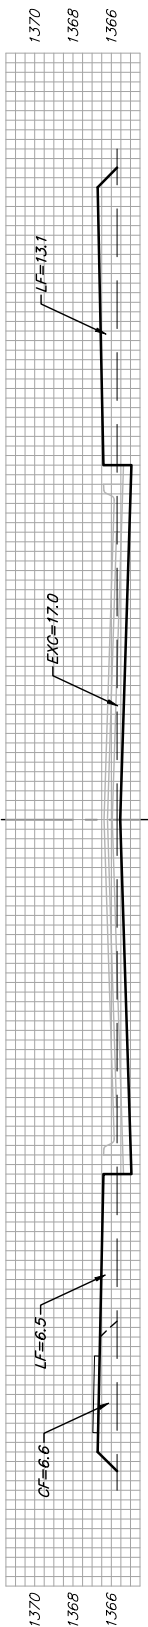


9+27.65

EXC = 32.6
LF = 18.8
CF = 4.2

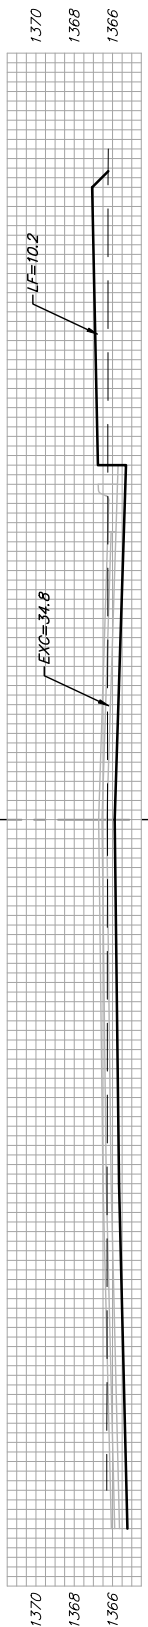


8+93.65

EXC = 43.7
LF = 12.2
CF = 1.8

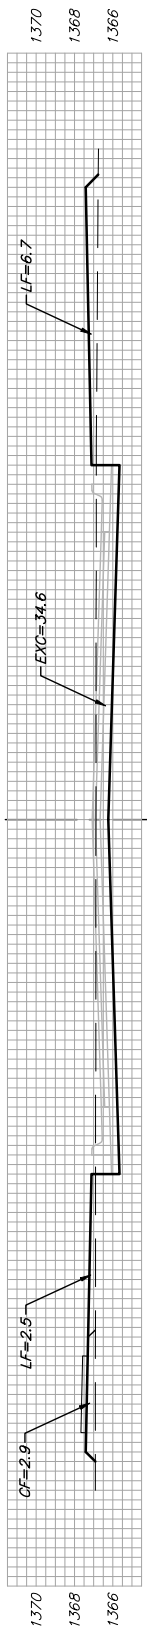


8+59.65

EXC = 64.3
LF = 30.7
CF = 10.6

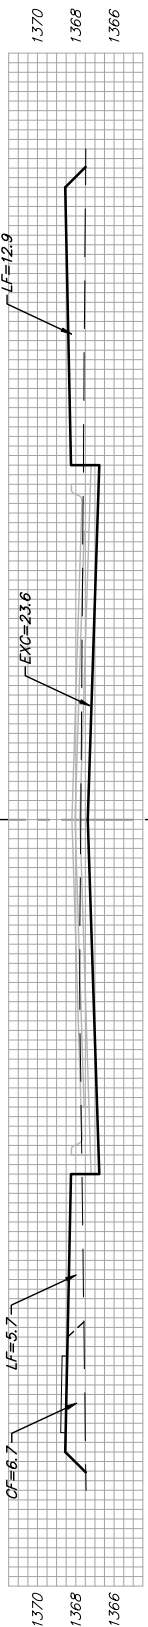


8+00

EXC = 14.5
LF = 14.8
CF = 5.6

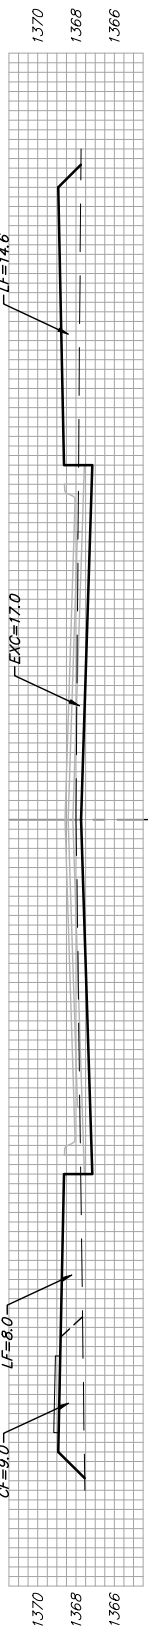


7+80.65

EXC = 17.5
LF = 22.5
CF = 14.2

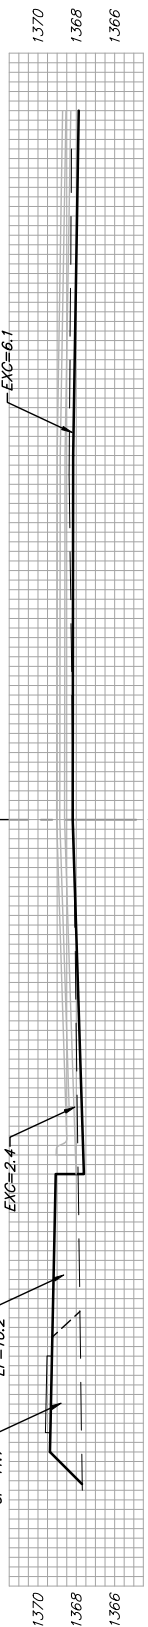


7+43.65

EXC = 8.4
LF = 28.3
CF = 21.4

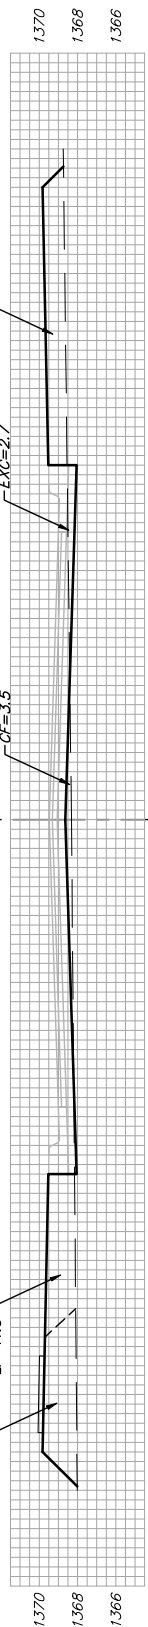


7+02.76

EXC = 13.4
LF = 50.7
CF = 23.1

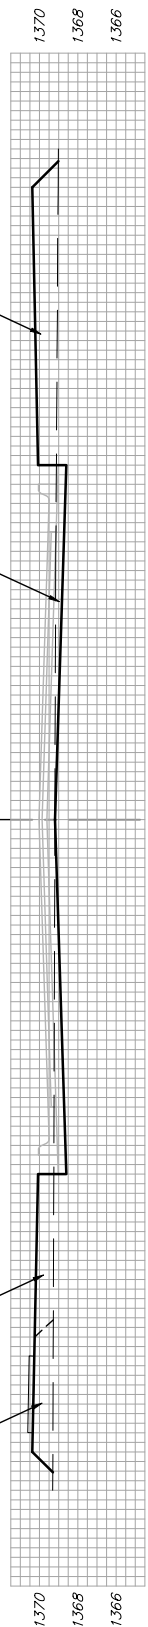


6+50

EXC = 17.0
LF = 48.5
CF = 13.1

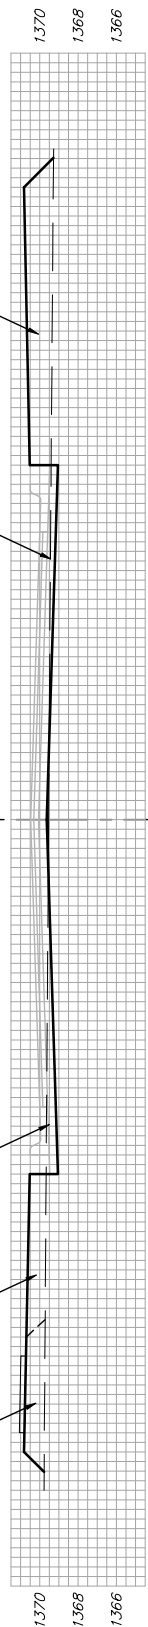

6+00

EXC = 10.1
LF = 54.6
CF = 16.3

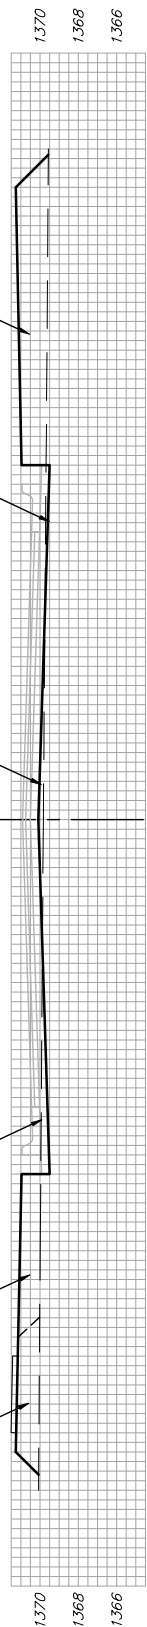

5+50

KITE
Q

Sheet Totals:
Excavation = 283.2 C.Y.
Loose Fill = 323.8 C.Y.
Compacted Fill = 124.7 C.Y.

Baughman logo and project information: Baughman Company, P.A. 315 Ellis St. Wichita, KS 67211. PROJECT NUMBER 472.84264. SHEET 33 OF 44. 05-10-E376