



EXC = 0.0  
LF = 25.1  
CF = 31.4

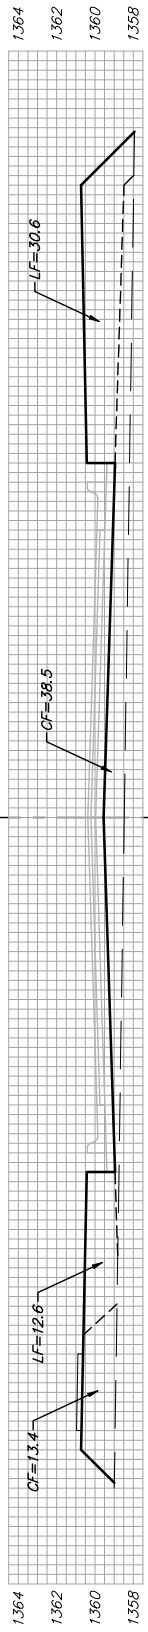


13+34.38

EXC = 00.0  
LF = 25.8  
CF = 47.1

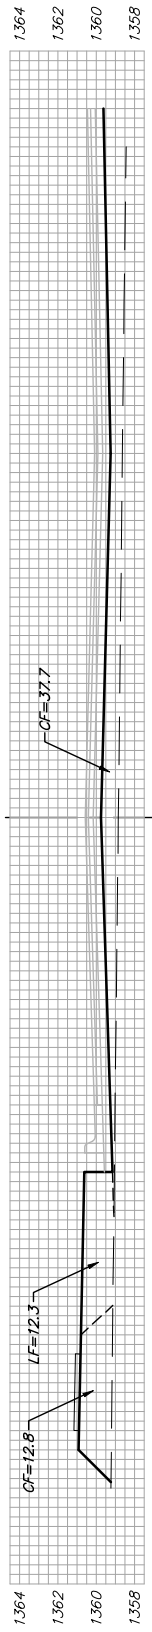


13+09.31

EXC = 00.0  
LF = 24.7  
CF = 36.9

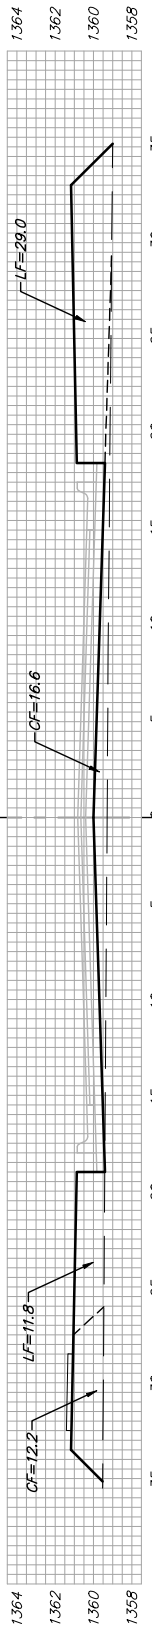


12+84.22

EXC = 00.0  
LF = 49.4  
CF = 34.7

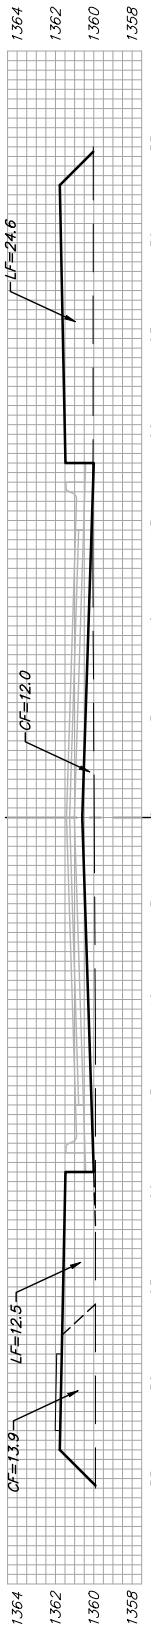


12+50

EXC = 3.1  
LF = 60.2  
CF = 36.9

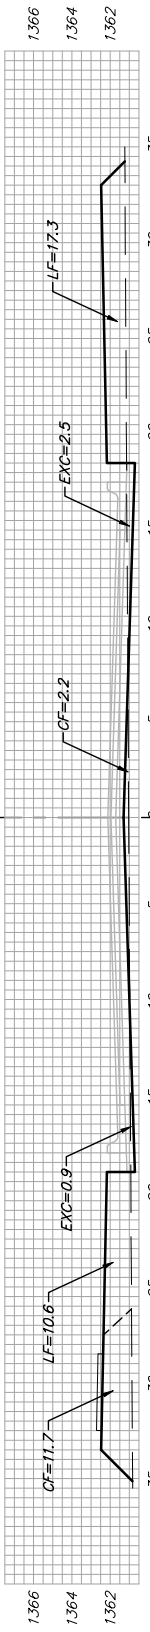


12+00

EXC = 16.3  
LF = 44.3  
CF = 21.3

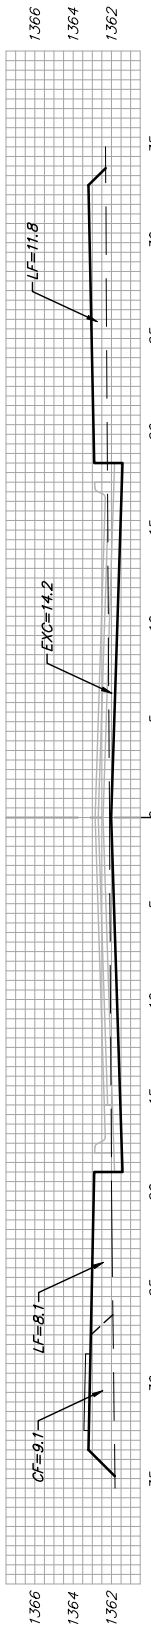


11+50

EXC = 32.1  
LF = 31.8  
CF = 15.4

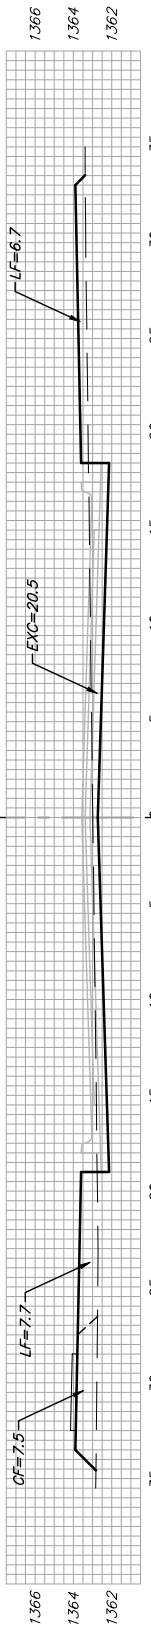


11+00

EXC = 19.1  
LF = 14.2  
CF = 6.9

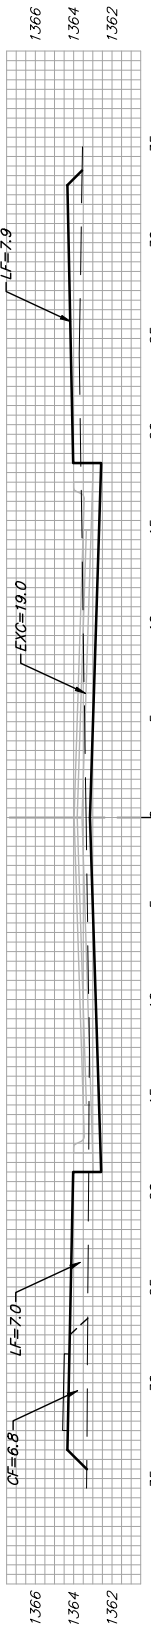


10+73.88

EXC = 25.0  
LF = 9.3  
CF = 5.6

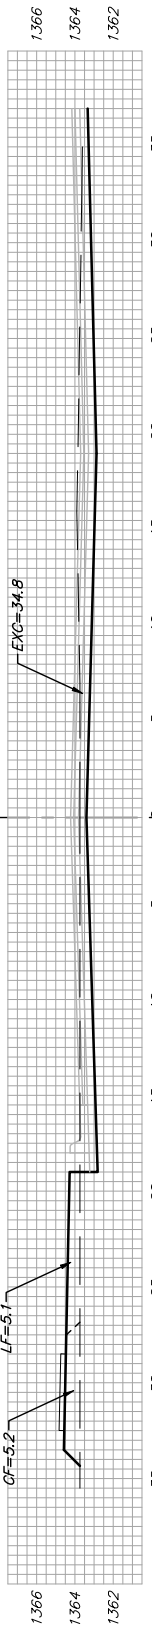


10+48.81

EXC = 32.0  
LF = 7.7  
CF = 4.2

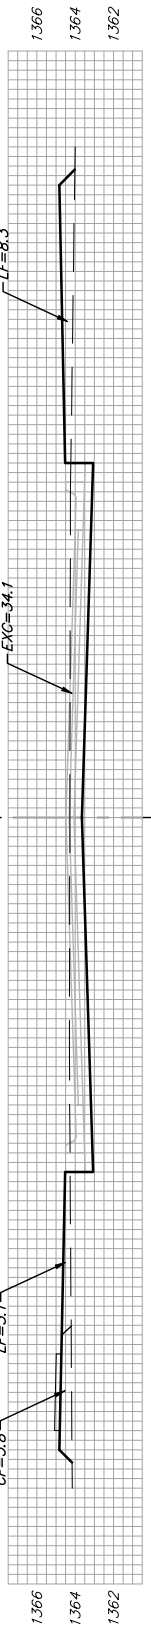

10+23.72

EXC = 27.6  
LF = 10.5  
CF = 3.5

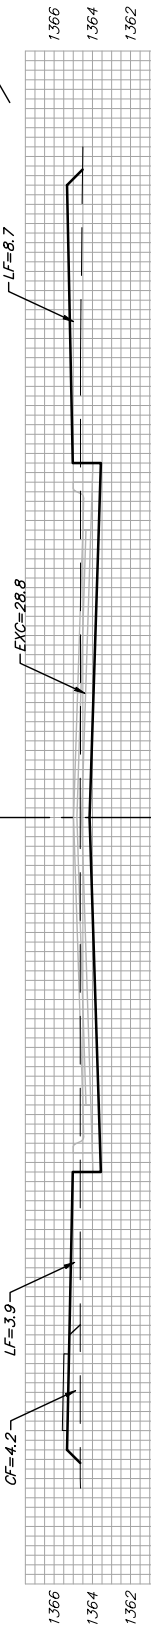

10+00

KITE  
Q

Sheet Totals:

Excavation = 155.2 C. Y.  
Loose Fill = 303.0 C. Y.  
Compacted Fill = 243.9 C. Y.

