



BRENTWOOD SOUTH

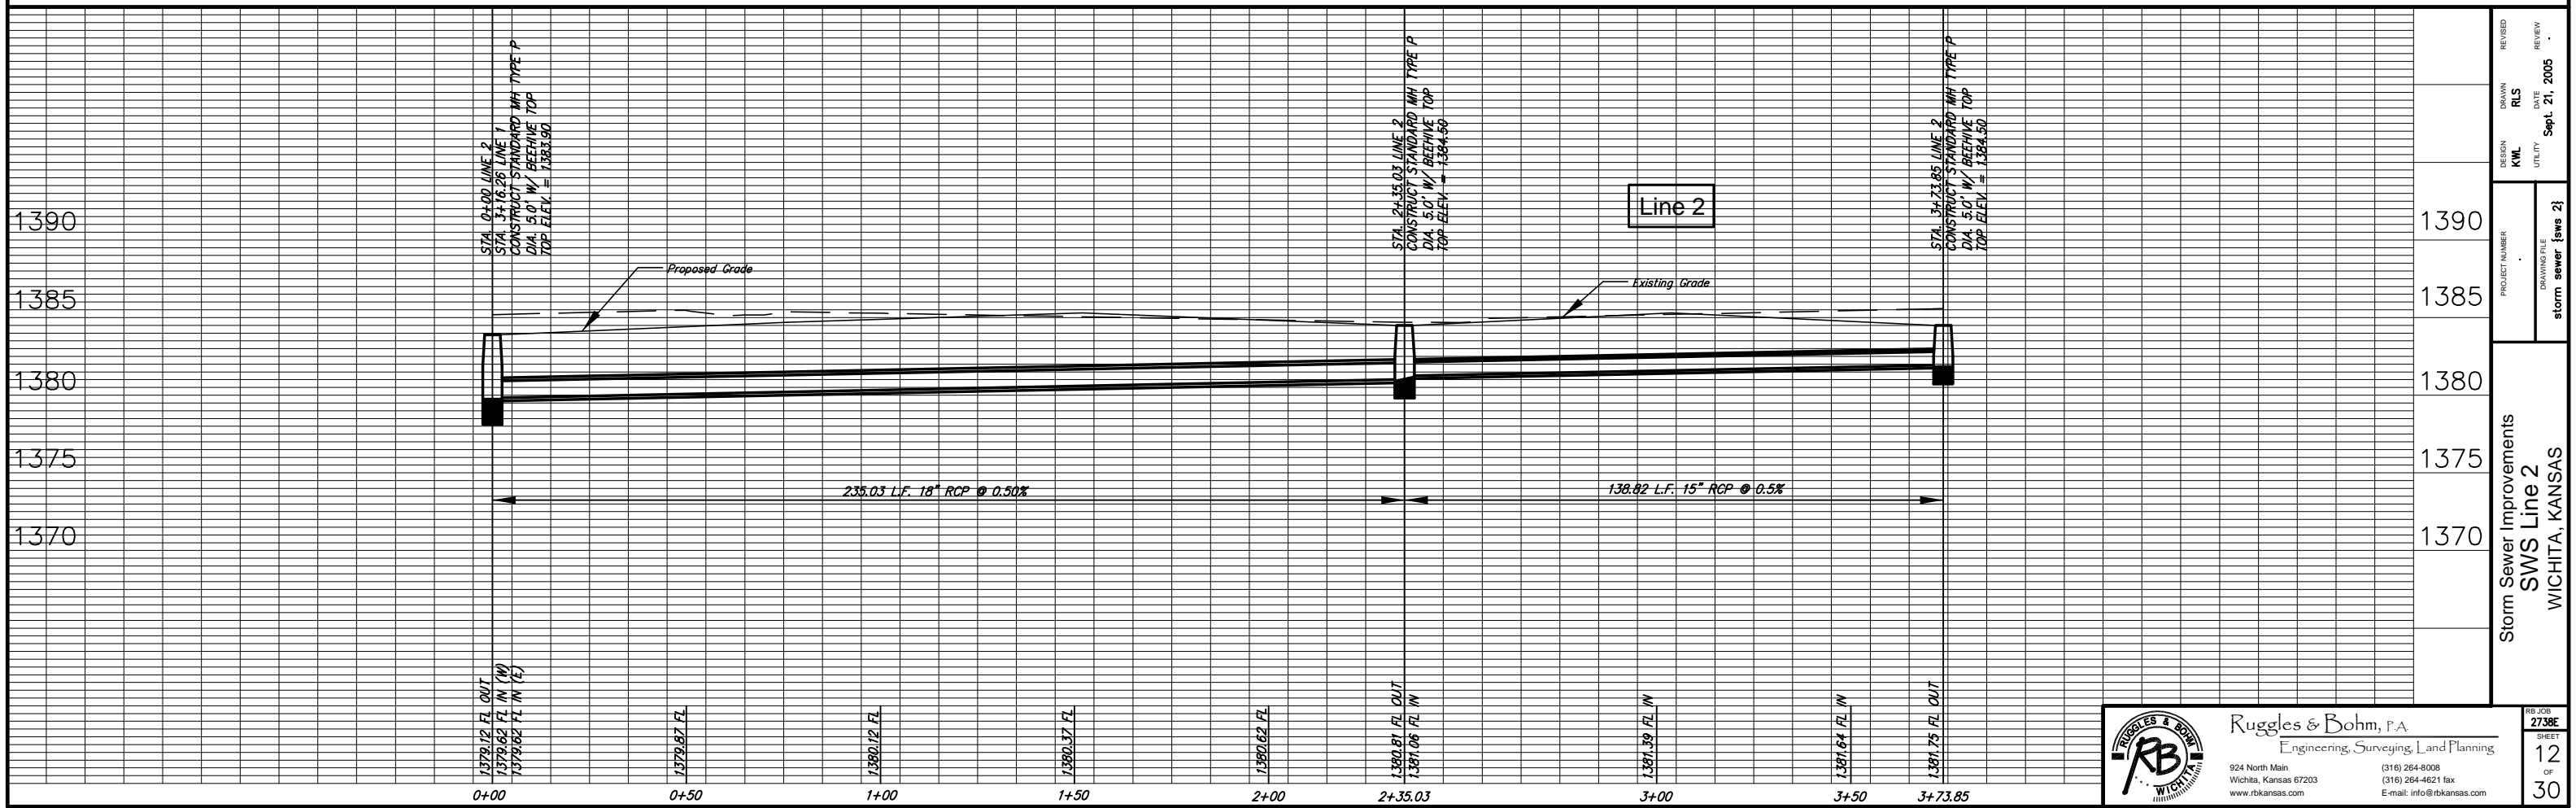

SCALE 1" = 20'
IRON = •

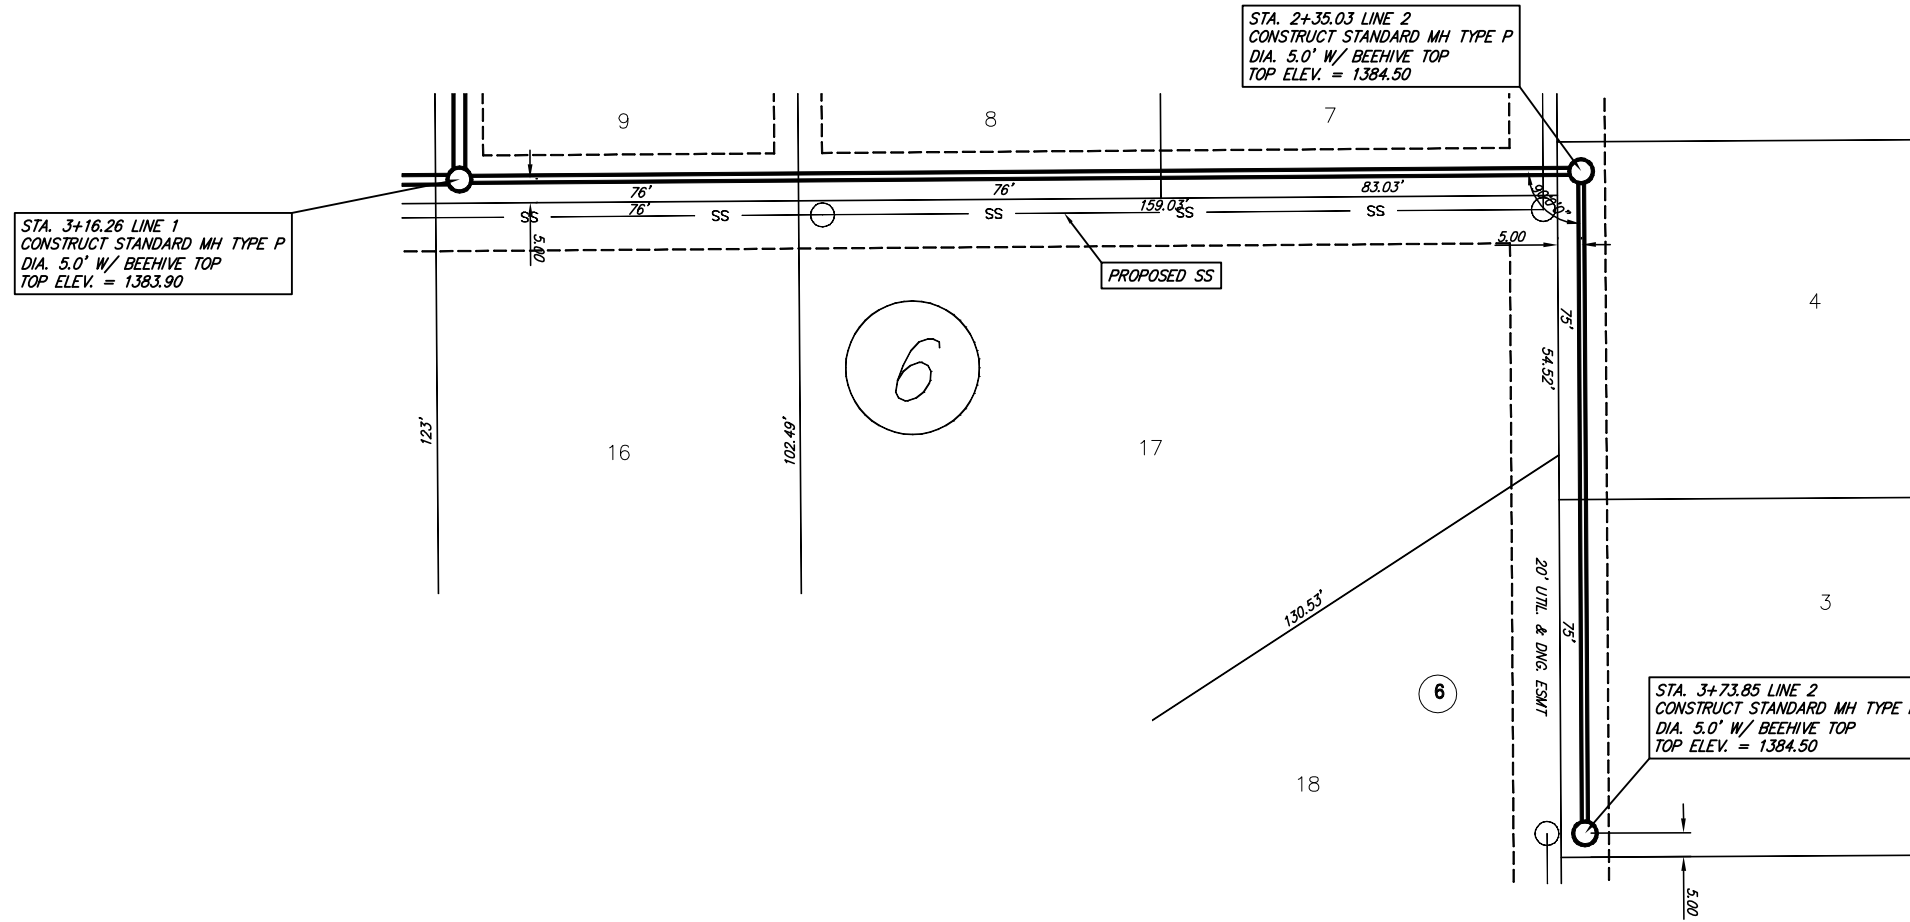

DESIGN	KWL	DRAWN	RLS	DATE	Sept. 21, 2005
PROJECT NUMBER		REVIEWED			
DRAWING FILE	storm sewer [sww 2].				
Storm Sewer Improvements SWS Line 2 WICHITA, KANSAS					
RB JOB	2738E	SHEET			
					12
					OF
					30

Ruggles & Bohm, P.A.
Engineering, Surveying, Land Planning

924 North Main
Wichita, Kansas 67203
www.rbkansas.com

(316) 264-8008
(316) 264-4621 fax
E-mail: info@rbkansas.com