




6+14.13

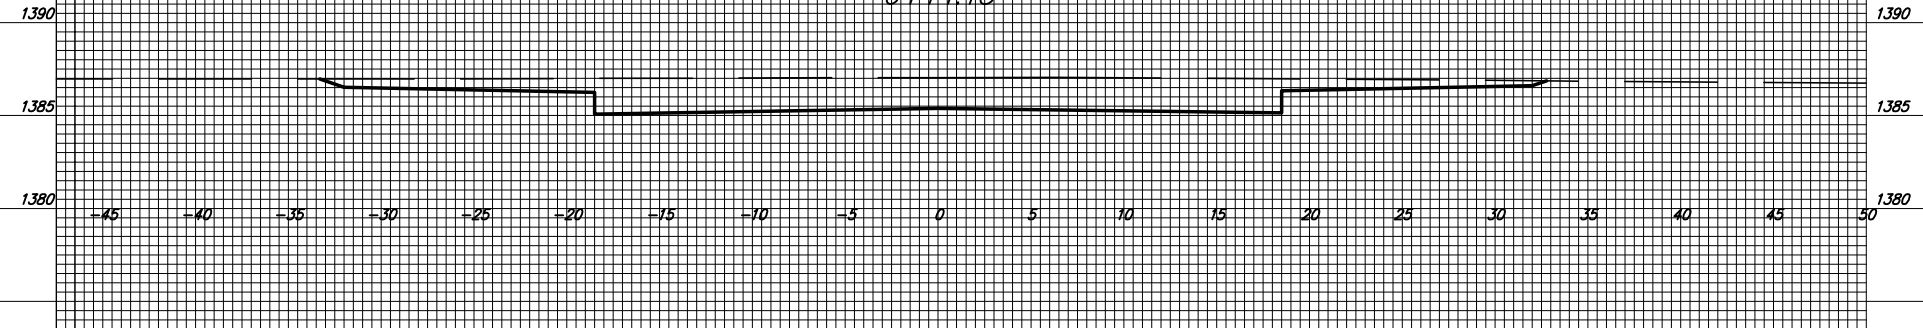


6+00

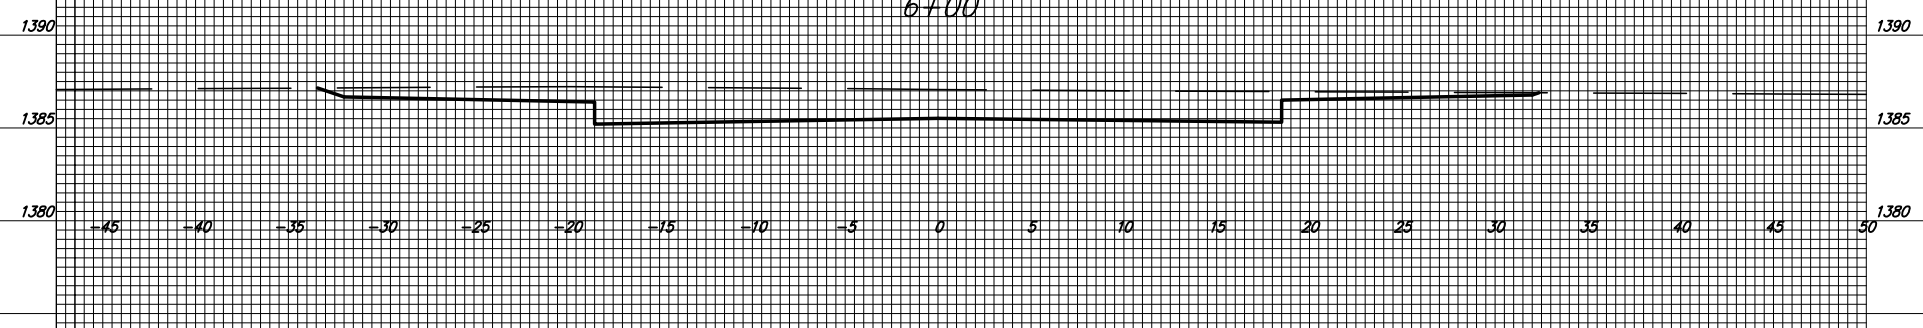


5+50

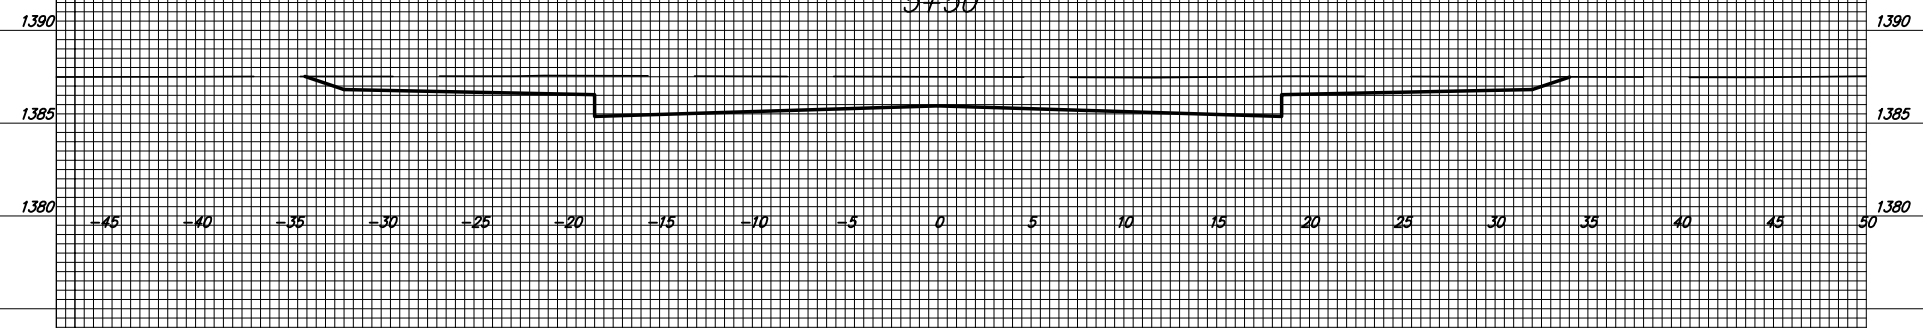


5+00

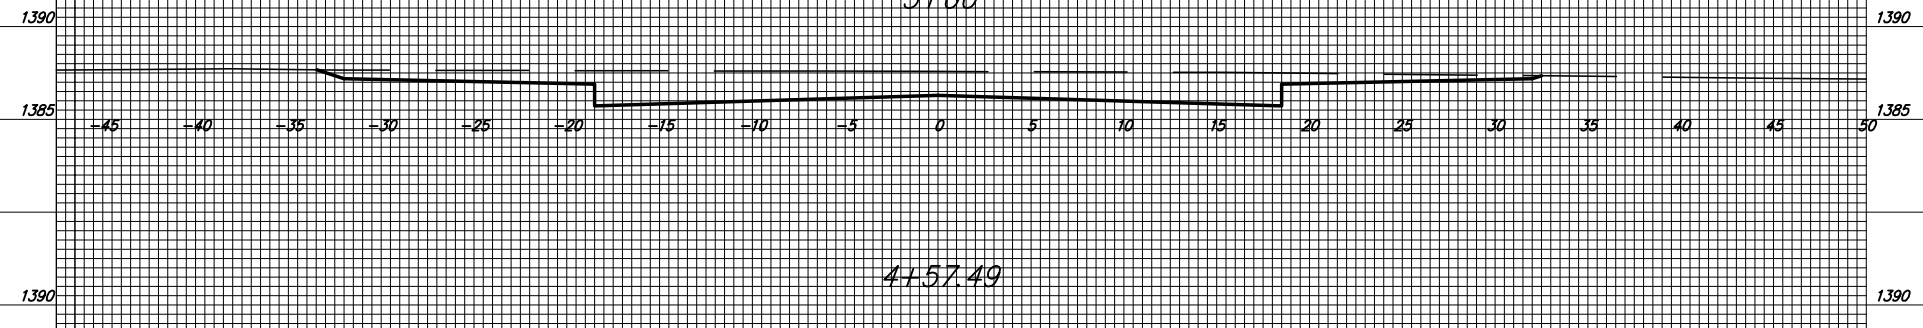


4+57.49

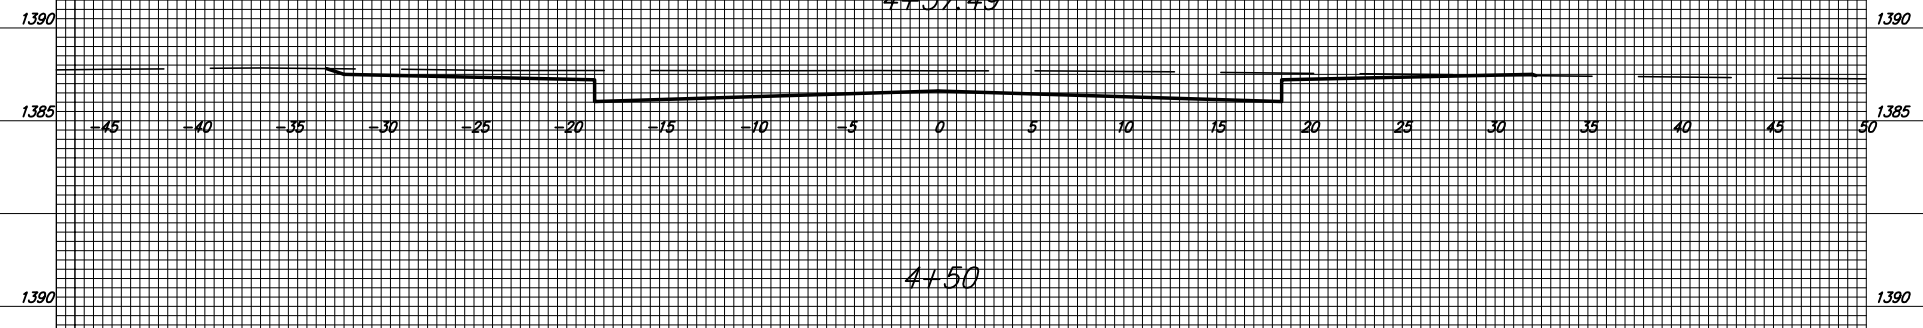


4+50

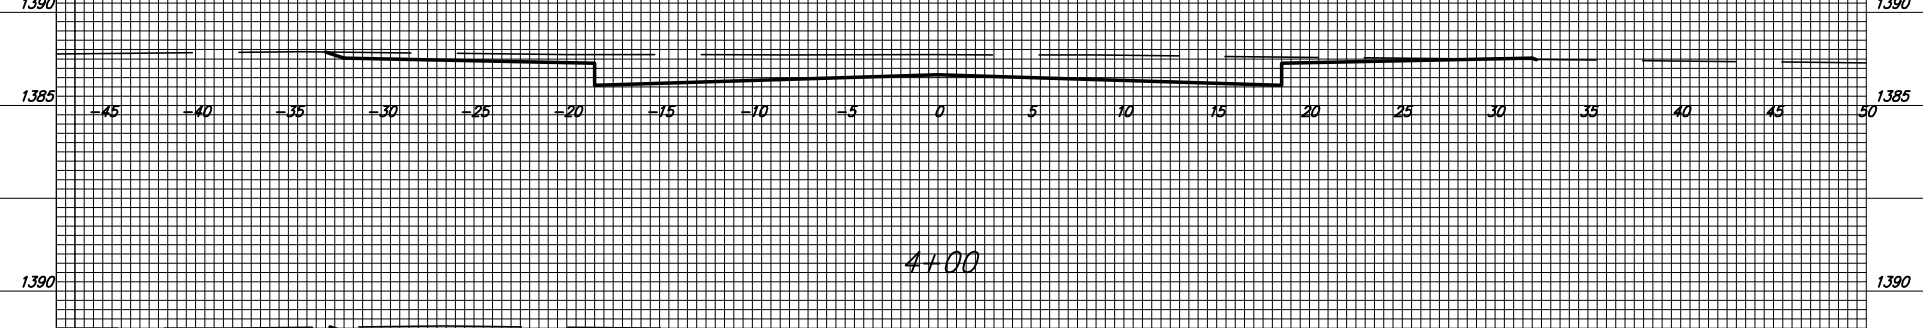


4+00

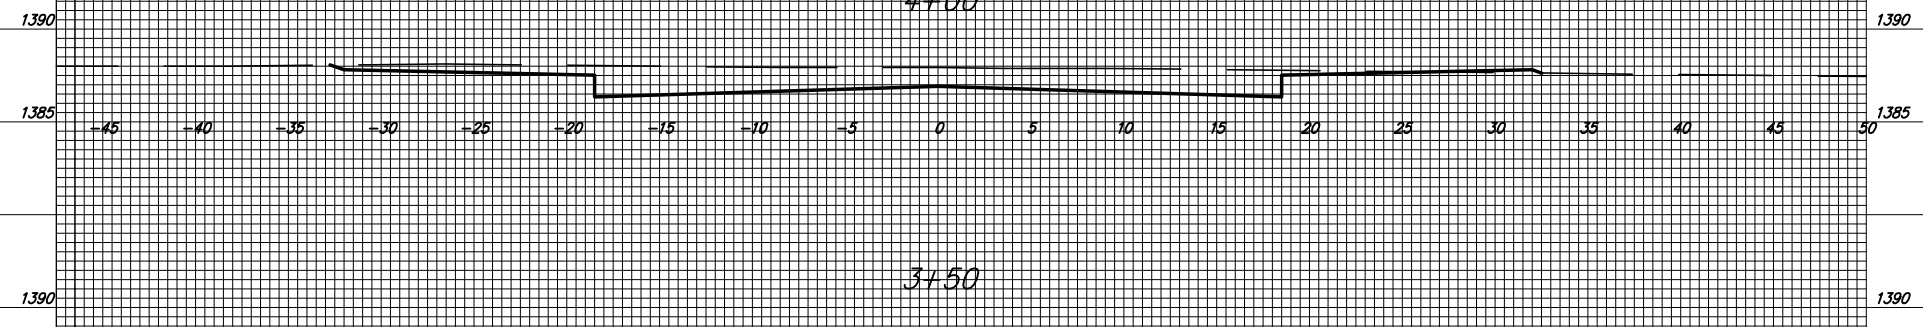


3+50

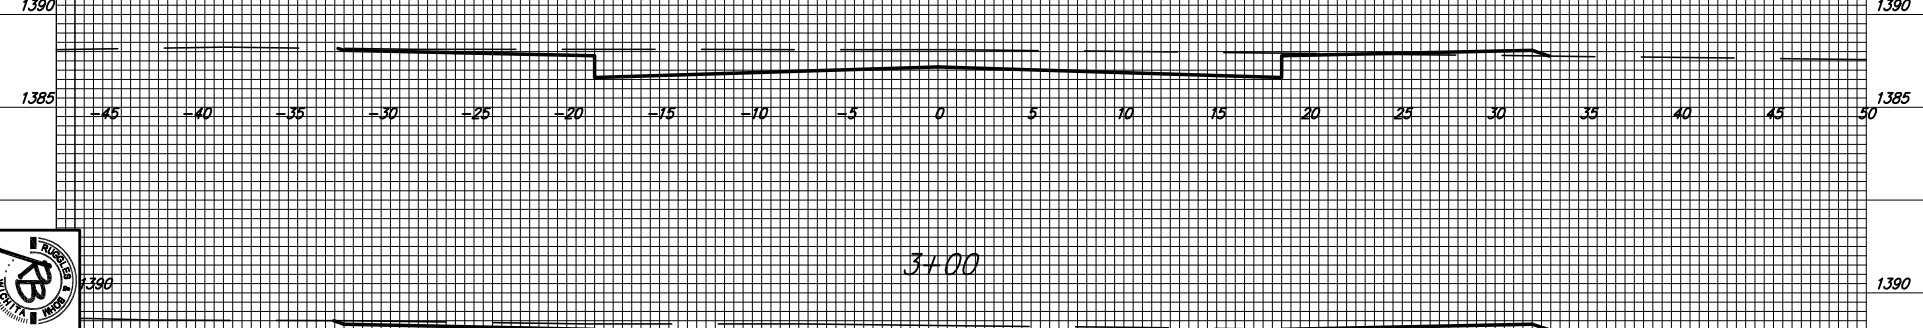

3+00

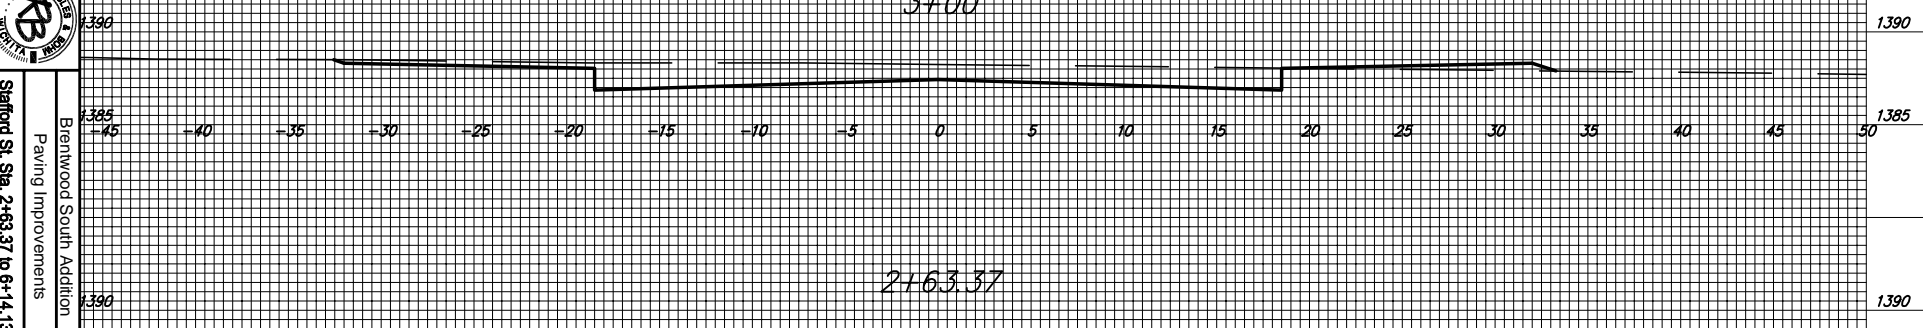

2+63.37

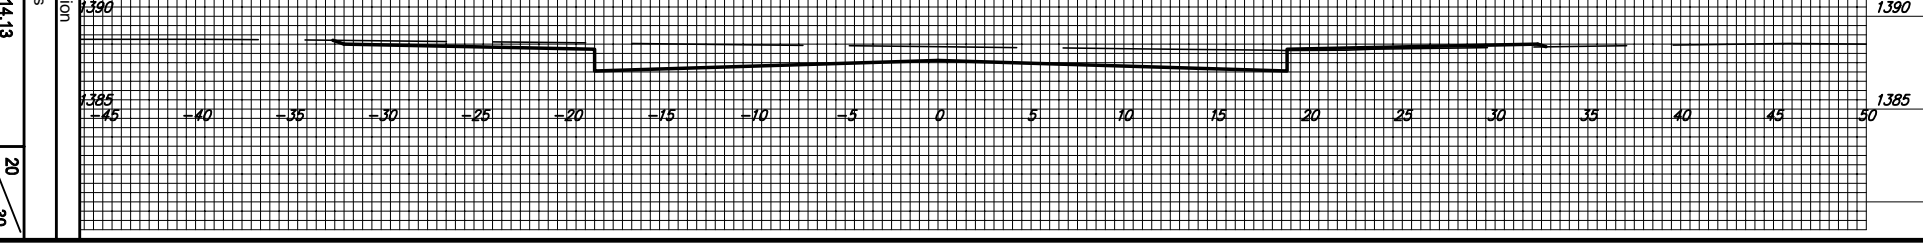

Bentwood South Addition  
 Paving Improvements  
 Stationed St. Sta. 2+63.37 to 6+14.13