




8+72.65

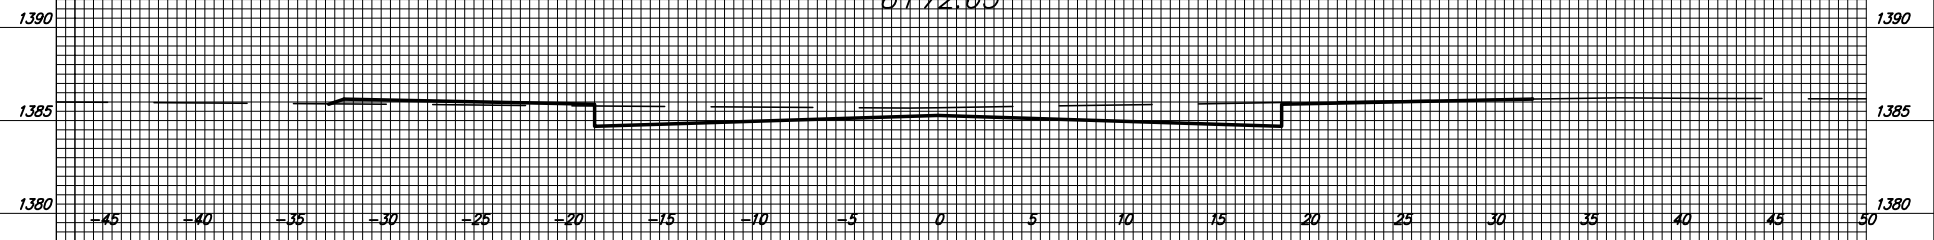


8+50

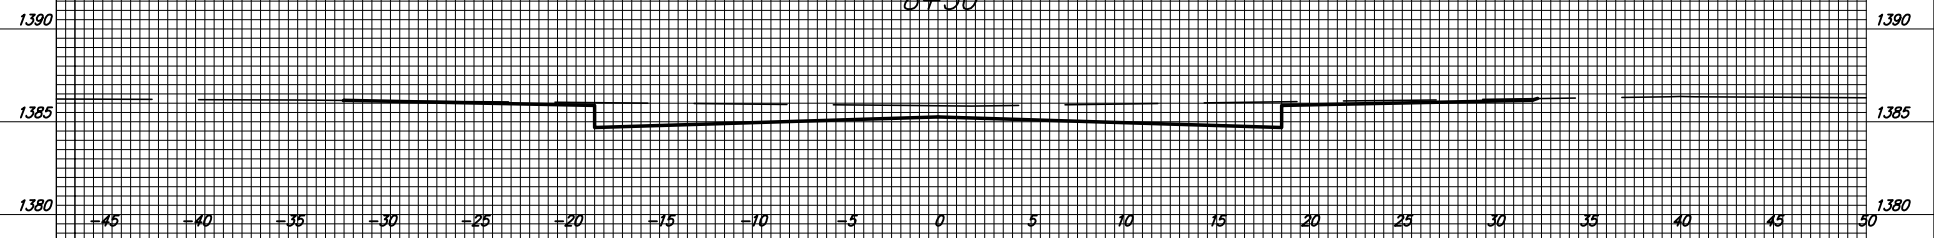


8+00

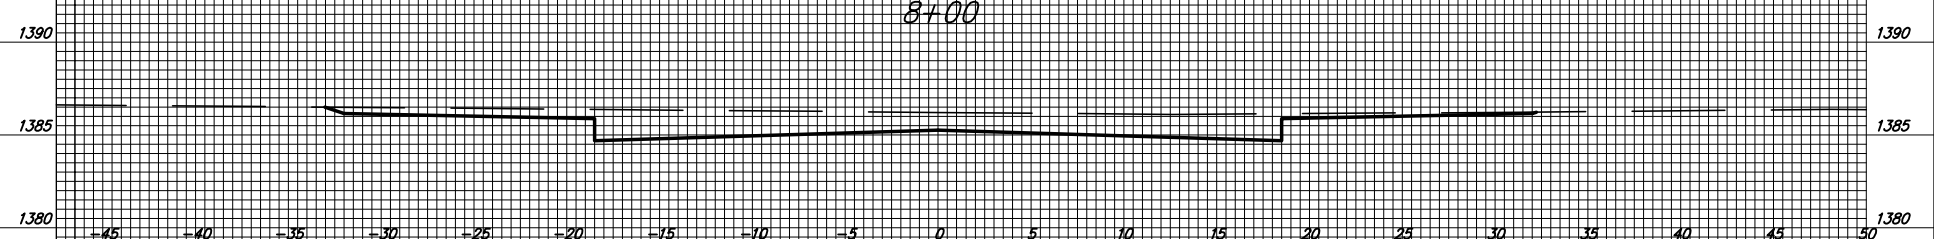


7+50

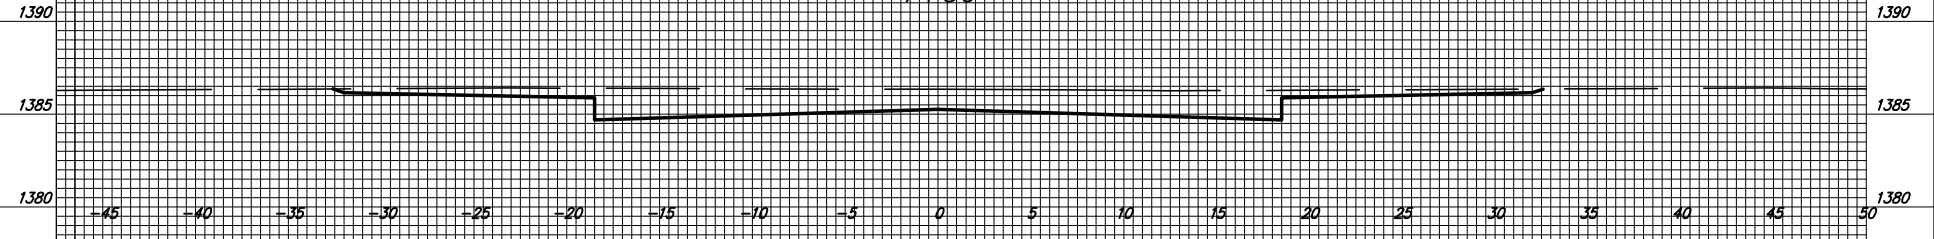


7+16.02

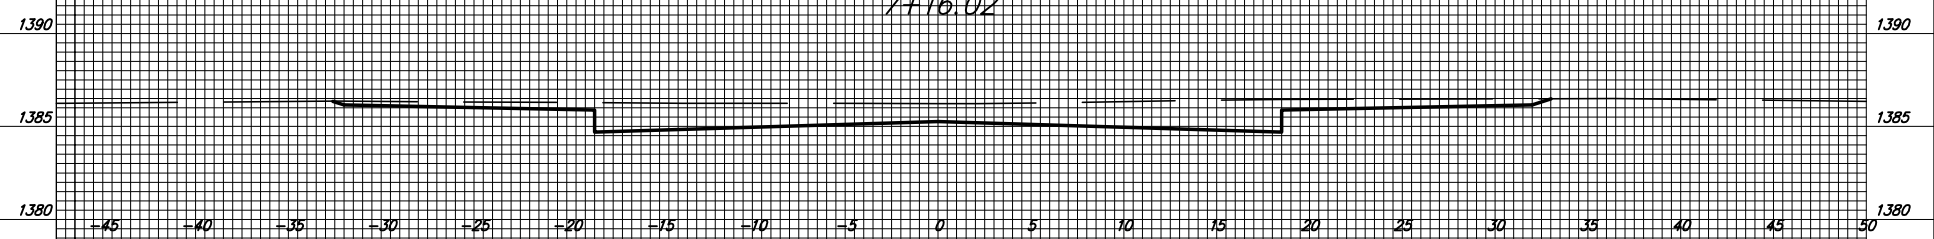


7+00

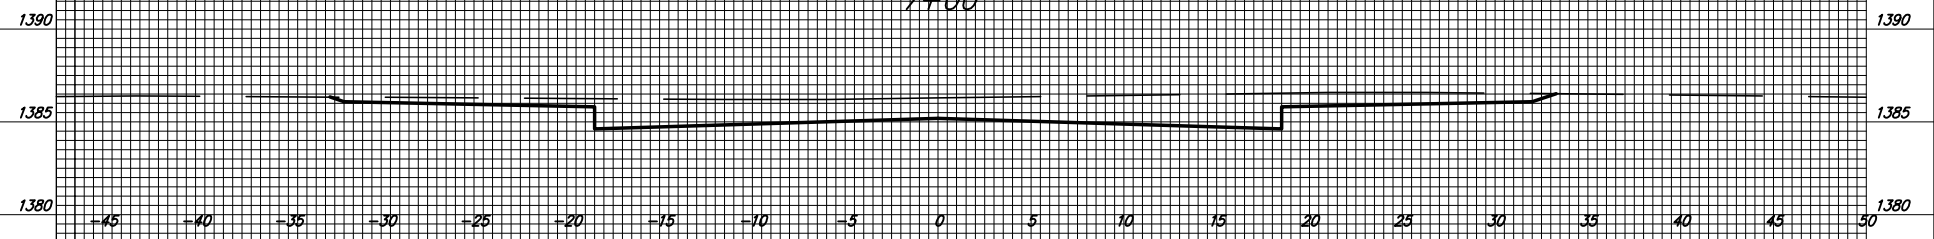

6+50

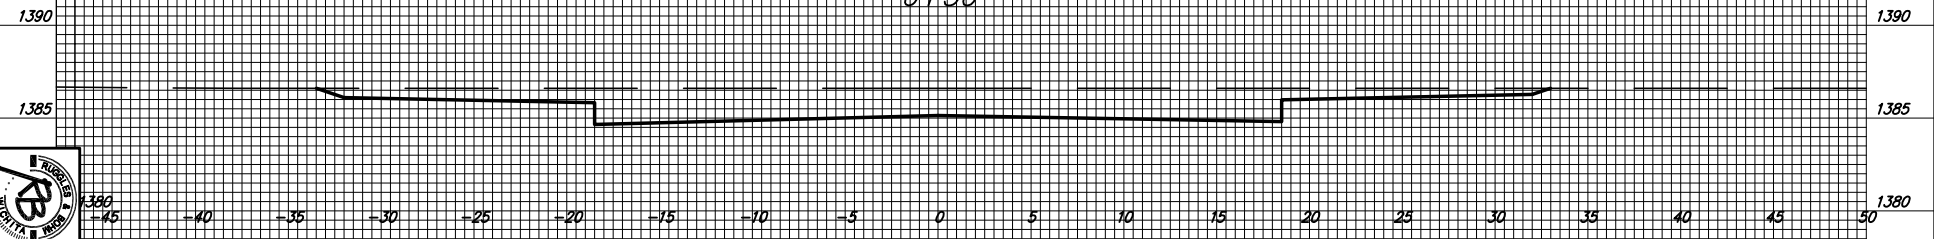

6+42

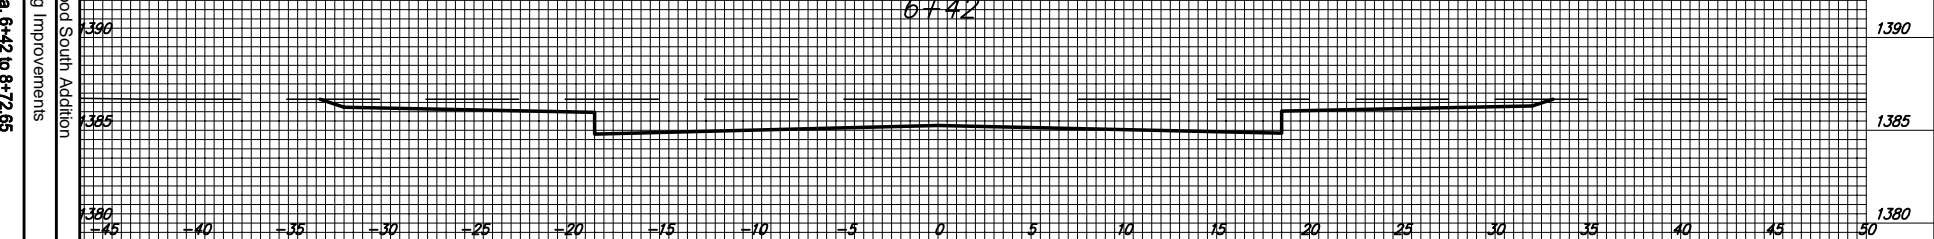

Blairwood South Addition
Paving Improvements
Stifford St. Sta. 6+42 to 8+72.65

21
30