


FAWN GROVE

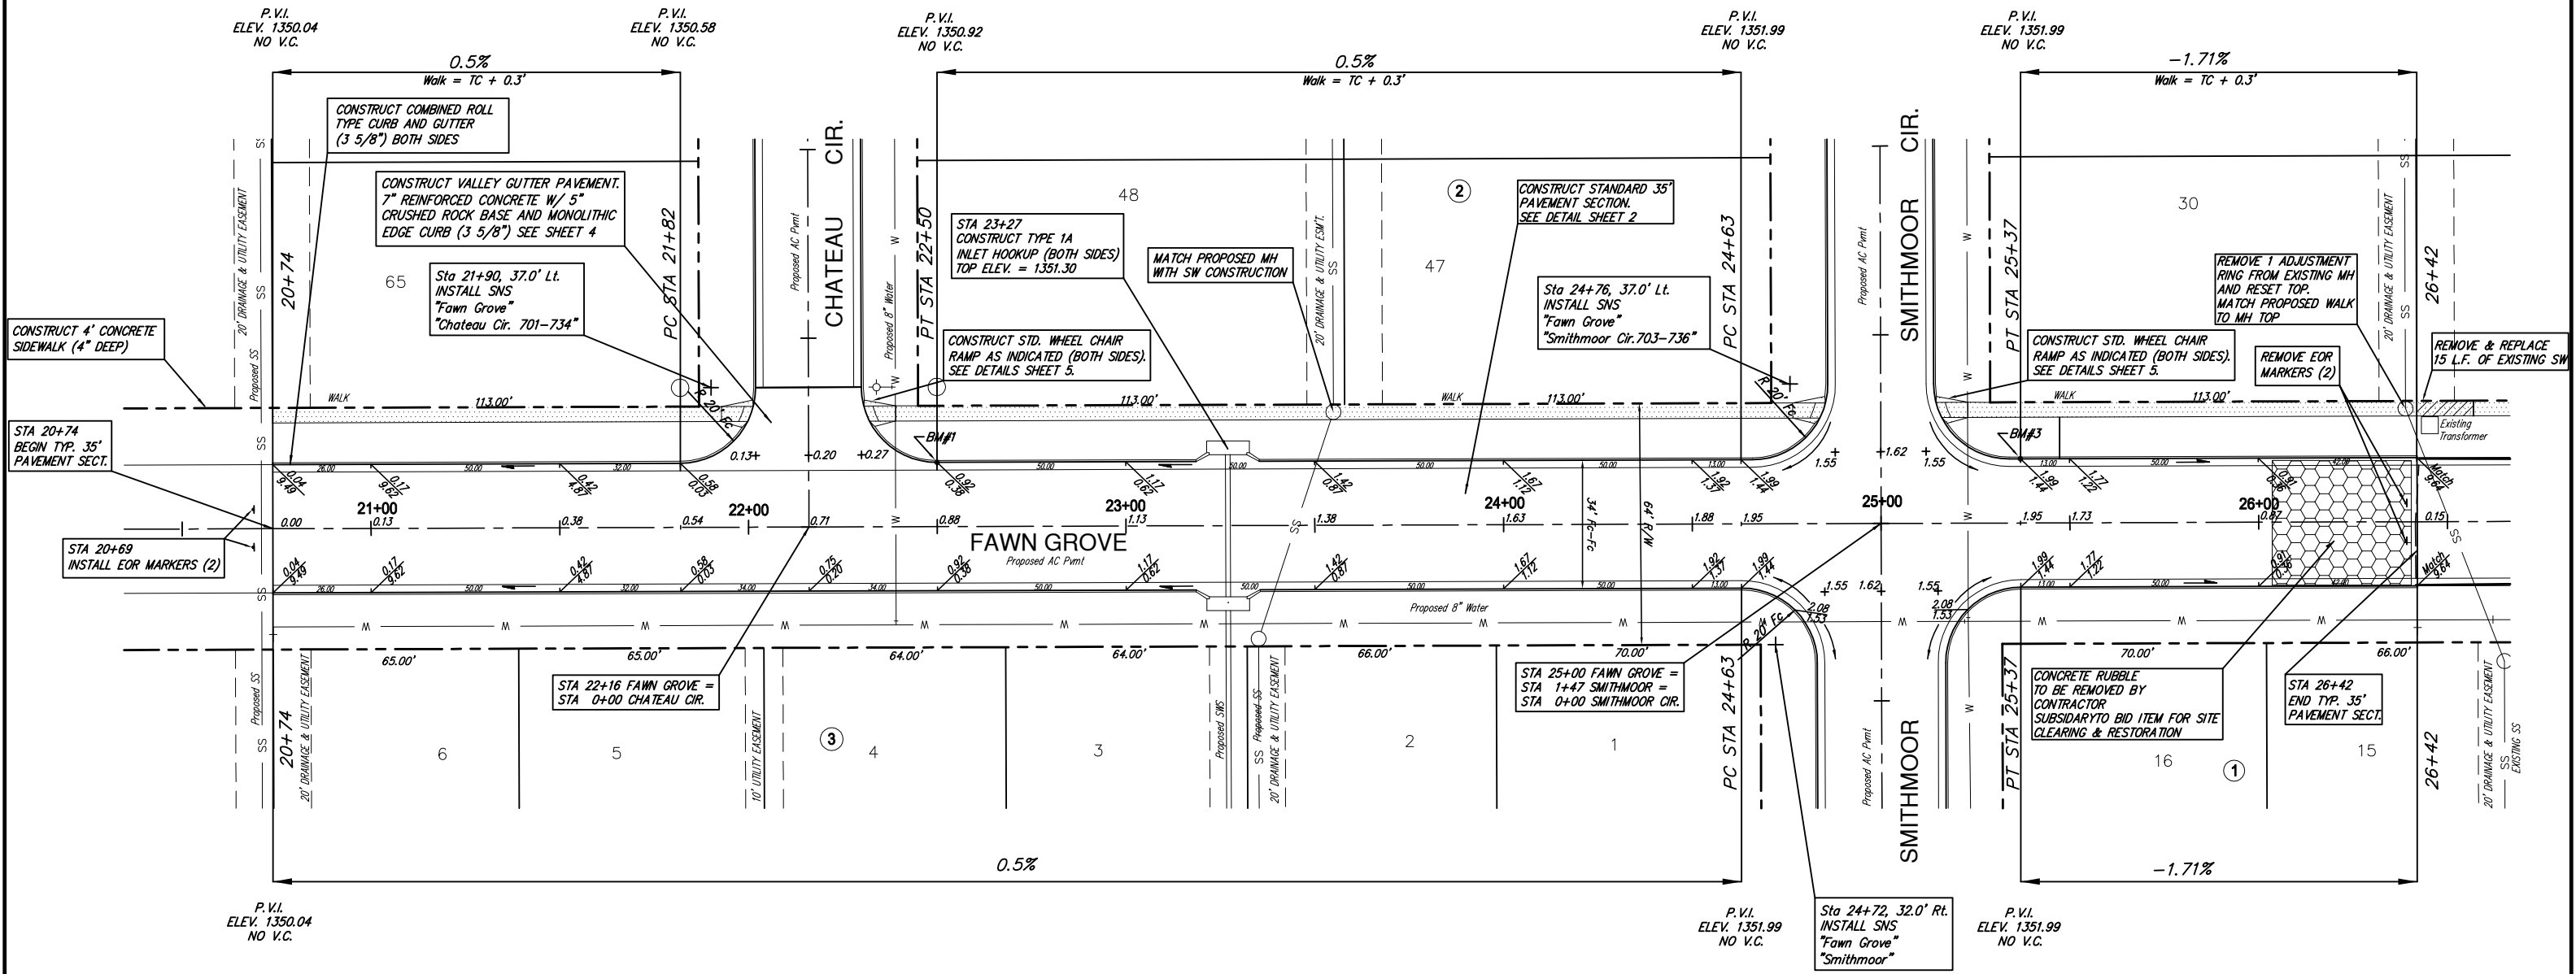

Subdivision Bench Marks

No.	Street and Station	From CL	Description	Elevation
1	Fawn Grove, Sta. 22+50	17.0' Lt.	S.E. End of Curb Return Intersection of Fawn Grove and Chateau Cir.	
3	Fawn Grove, Sta. 25+37	17.0' Lt.	S.E. End of Curb Return Intersection of Fawn Grove and Smithmoor Cir.	



SCALE 1" = 20'
IRON = •

FAWN GROVE AT SUNSET LAKES
Fawn Grove
WICHITA, KANSAS

Ruggles & Bohm, P.A.
 Engineering, Surveying, Land Planning

924 North Main
 Wichita, Kansas 67203
 www.rbkansas.com

(316) 264-8008
 (316) 264-4621 fax
 E-mail: info@rbkansas.com

DESIGN EG
 DRAWN RLS
 REVIEW
 UTILITY

DRAWING FILE: paving {FAWN GROVE}
 PROJECT NUMBER: 472-84285
 DATE: Oct. 17, 2005

SHEET 7 OF 32