


Subdivision Bench Marks

No.	Street and Station	From CL	Description	Elevation
2	Chateau Cir., Sta. 3+82.02	14.0' Rt.	S Curb of Chateau Cir.	

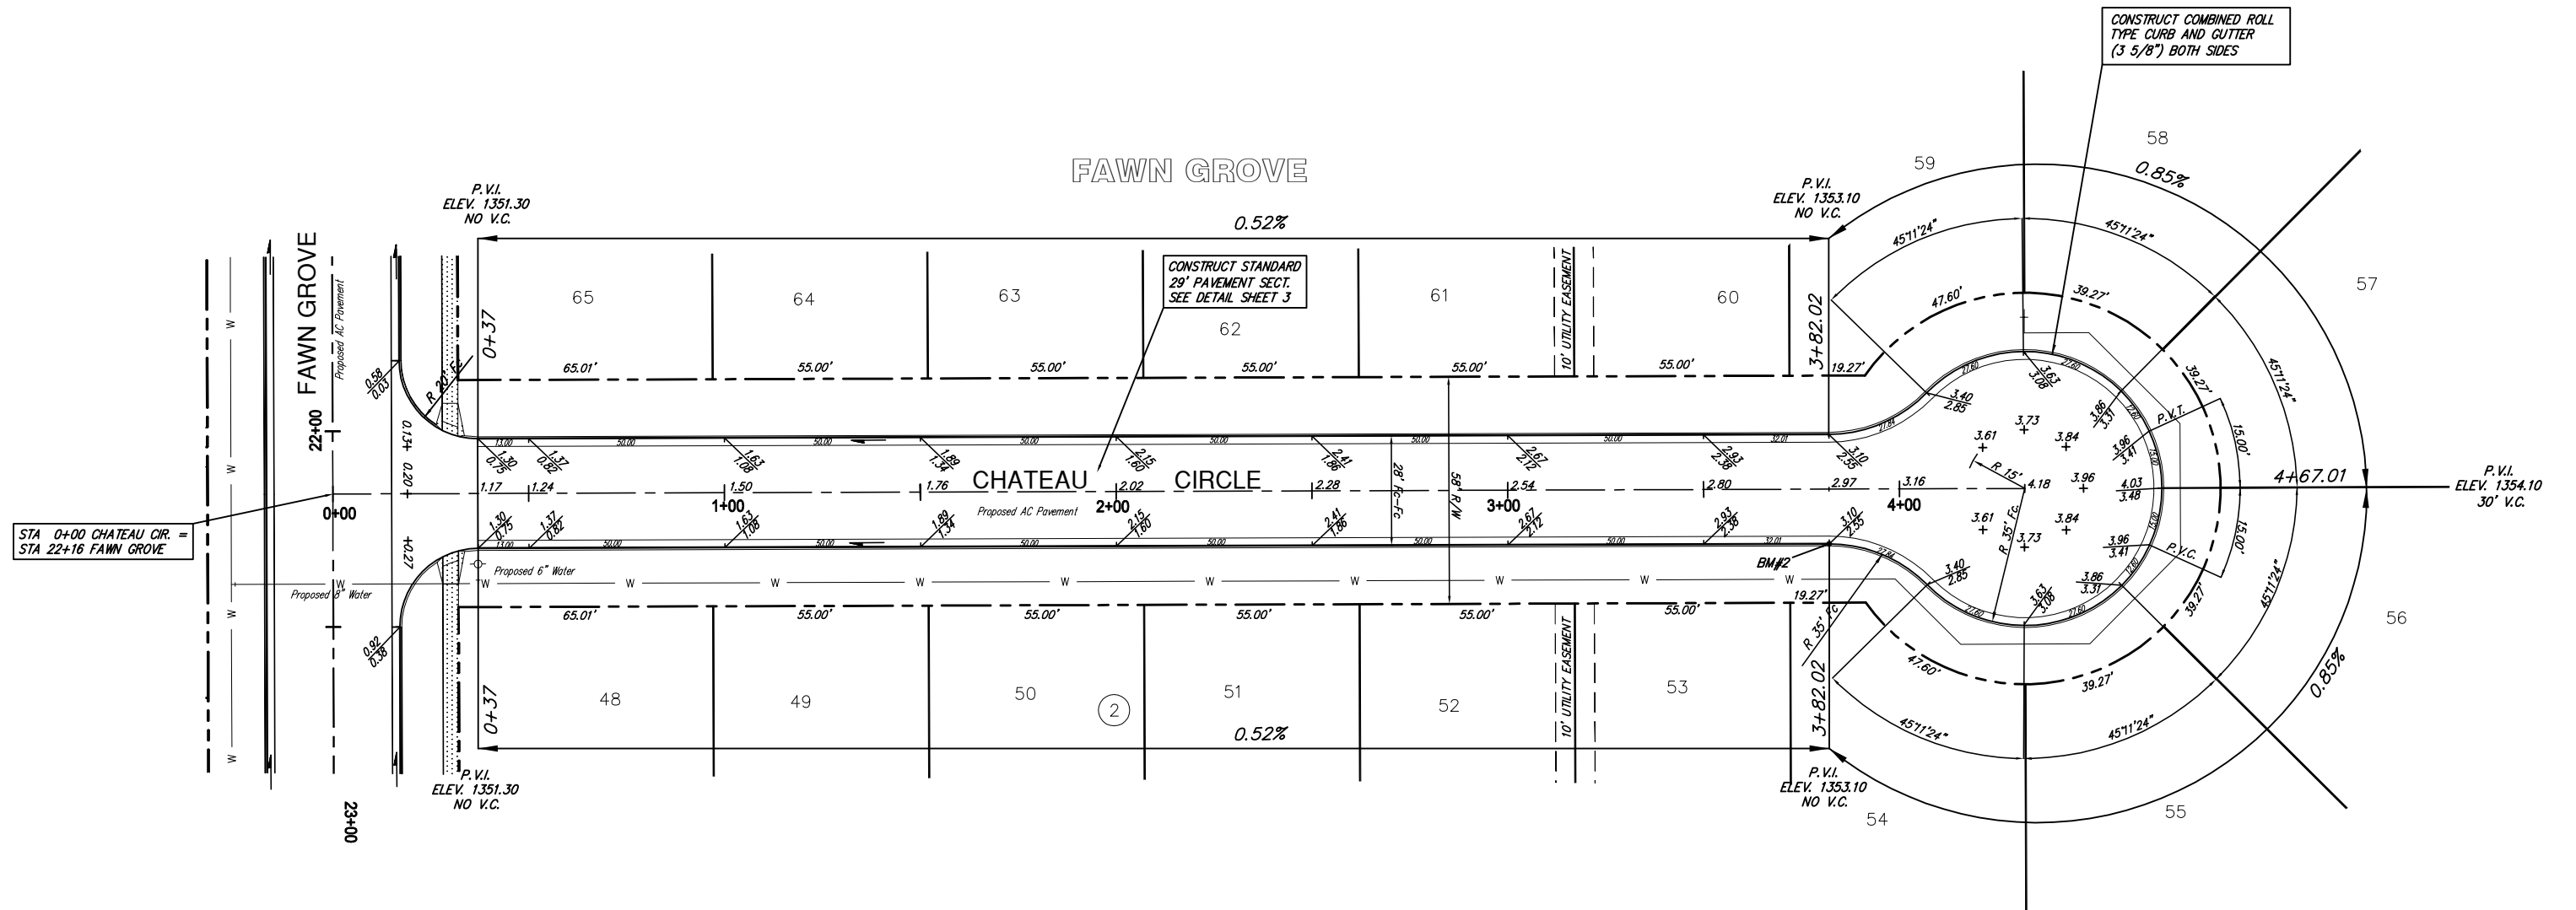

SCALE 1" = 20'
IRON = •



FAWN GROVE AT SUNSET LAKES
Chateau Circle
WICHITA, KANSAS



Ruggles & Bohm, P.A.
Engineering, Surveying, Land Planning
924 North Main (316) 264-8008
Wichita, Kansas 67203 (316) 264-4621 fax
www.rbkansas.com E-mail: info@rbkansas.com

DRAWING FILE paving {CHATEAU CIR.}	PROJECT NUMBER 472-84285	DATE Oct. 17, 2005
---------------------------------------	-----------------------------	-----------------------

DESIGN EG	SHEET 8 OF 32
DRAWN RLS	
REVIEW	
UTILITY	