



FAWN GROVE

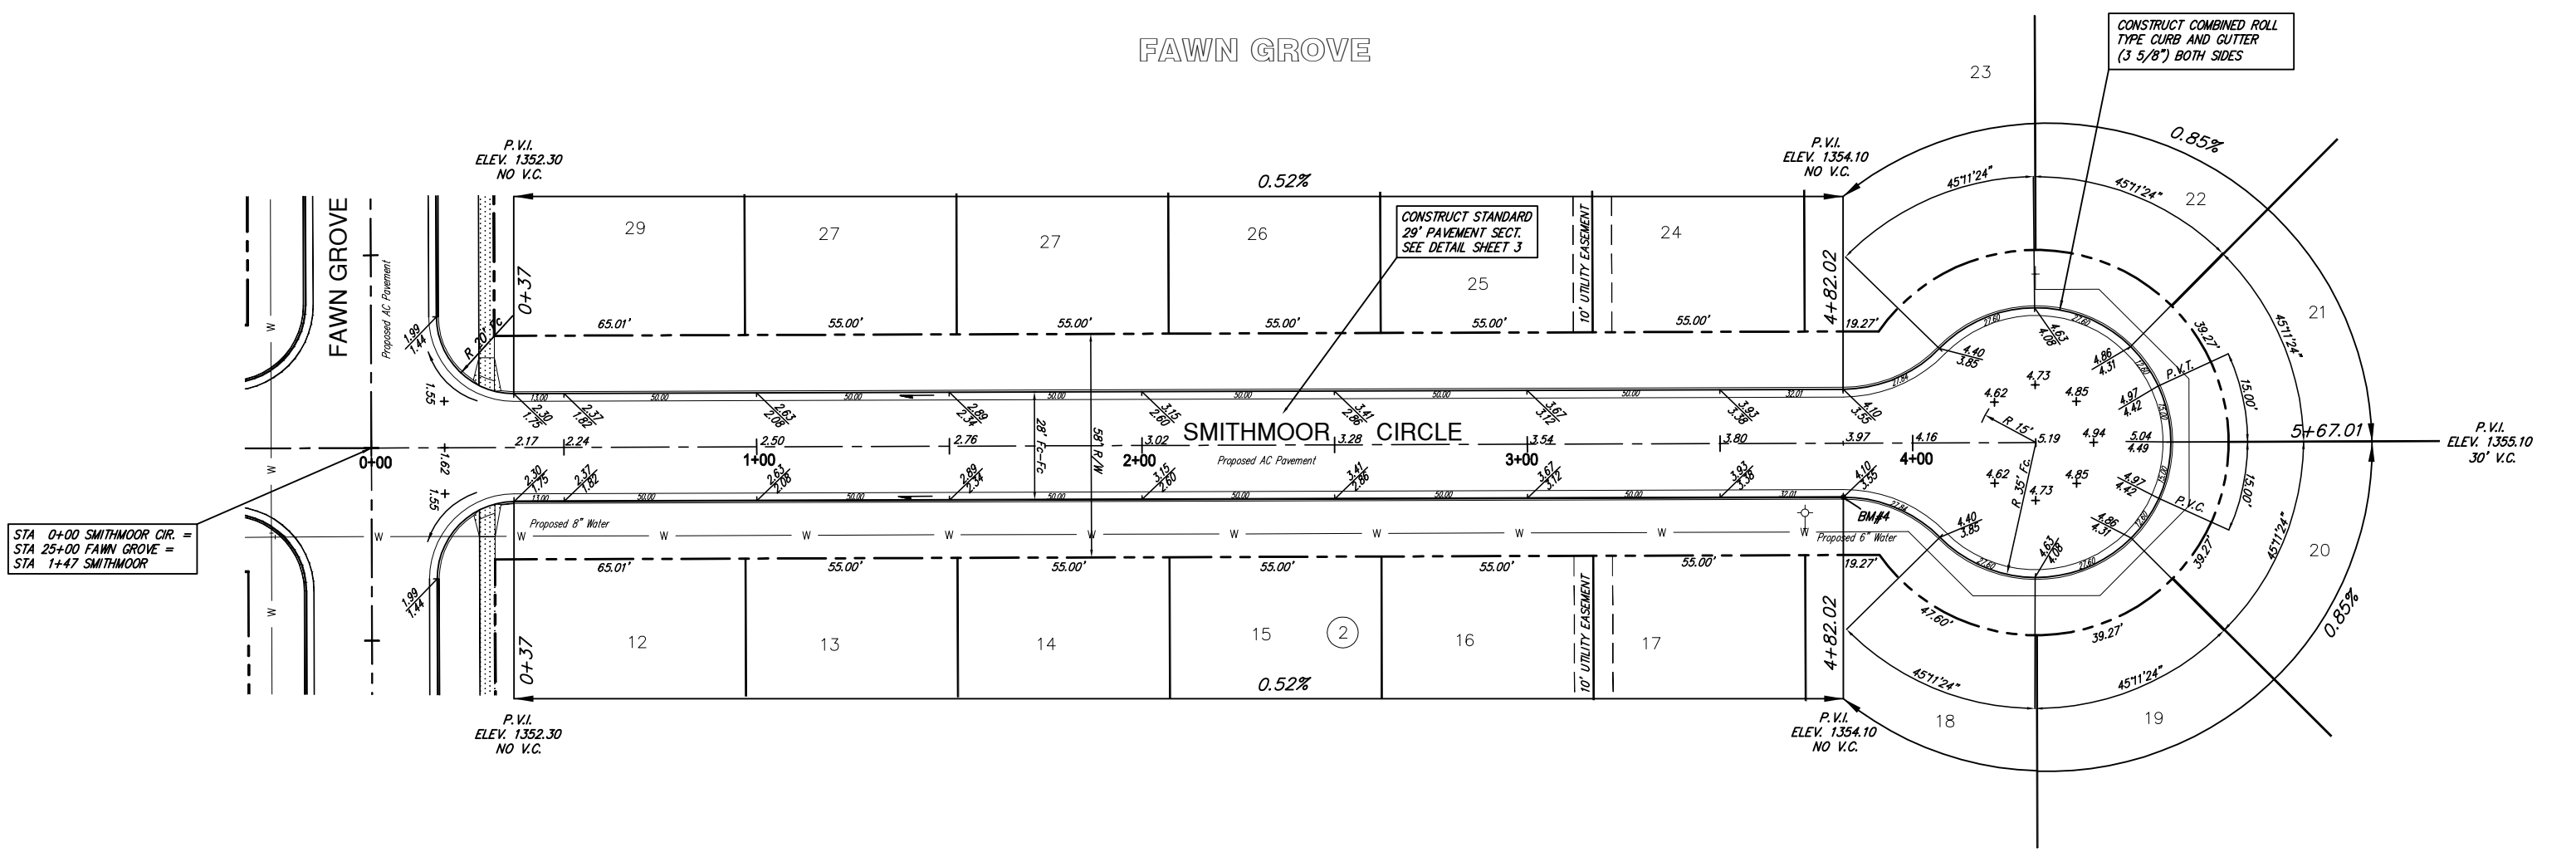

STA 0+00 SMITHMOOR CIR. =  
 STA 25+00 FAWN GROVE =  
 STA 1+47 SMITHMOOR

Subdivision Bench Marks

No.	Street and Station	From CL	Description	Elevation
4	Smithmoor Cir., Sta. 4+82.02	14.0' Rt.	S Curb of Smithmoor Cir.	

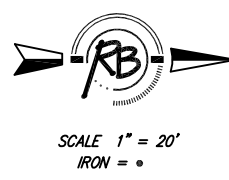

FAWN GROVE AT SUNSET LAKES  
 Smithmoor Circle  
 WICHITA, KANSAS

**Ruggles & Bohm, P.A.**  
 Engineering, Surveying, Land Planning

924 North Main  
 Wichita, Kansas 67203  
 www.rbkansas.com

(316) 264-8008  
 (316) 264-4621 fax  
 E-mail: info@rbkansas.com

DESIGN EG  
 DRAWN RLS  
 REVIEW  
 UTILITY

DRAWING FILE: paving {SMITHMOOR CIR.}  
 PROJECT NUMBER: 472-84285

DATE: Oct. 17, 2005

SHEET 9 OF 32