


UNPLATTED



FAWN GROVE ADDITION

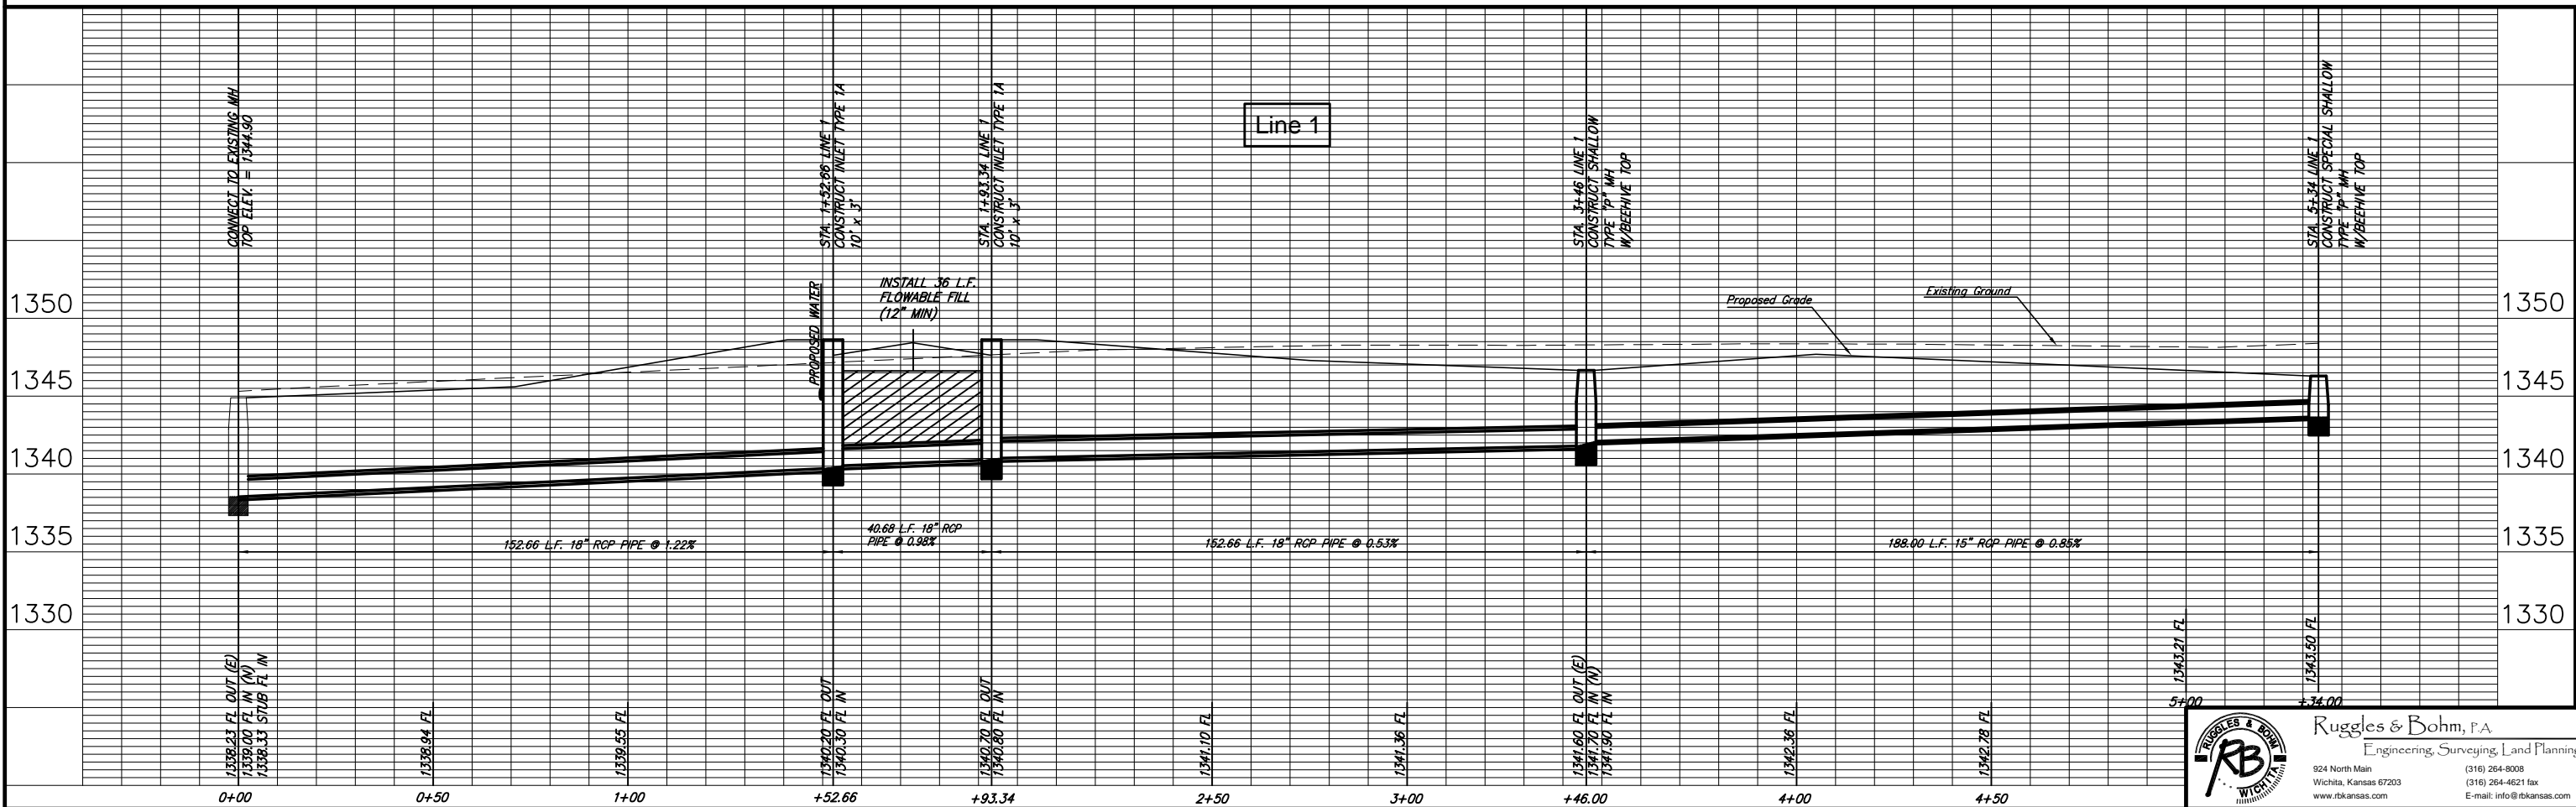

REVISION	DATE	BY	CHKD
REVISION	DATE	BY	CHKD
REASON	DATE	UTILITY	REVIEW
EJG	Oct. 12, 2005		
PROJECT NUMBER	472-84285	PROJECT FILE	SWS (SWS LINE 1)
FAWN GROVE ADDITION STORM WATER SEWER WICHITA, KANSAS			
RB JOB	2789C	SHEET	19
			OF 32

Ruggles & Bohm, P.A.
 Engineering, Surveying, Land Planning
 924 North Main
 Wichita, Kansas 67203
 www.rbkansas.com
 (316) 264-8008
 (316) 264-4621 fax
 E-mail: info@rbkansas.com